



The portion of Wethersfield Ave.
shown on this map is not
established public street of
The City of Hartford.
O. Blint 8/23/99
O. Blint
Survey Supervisor

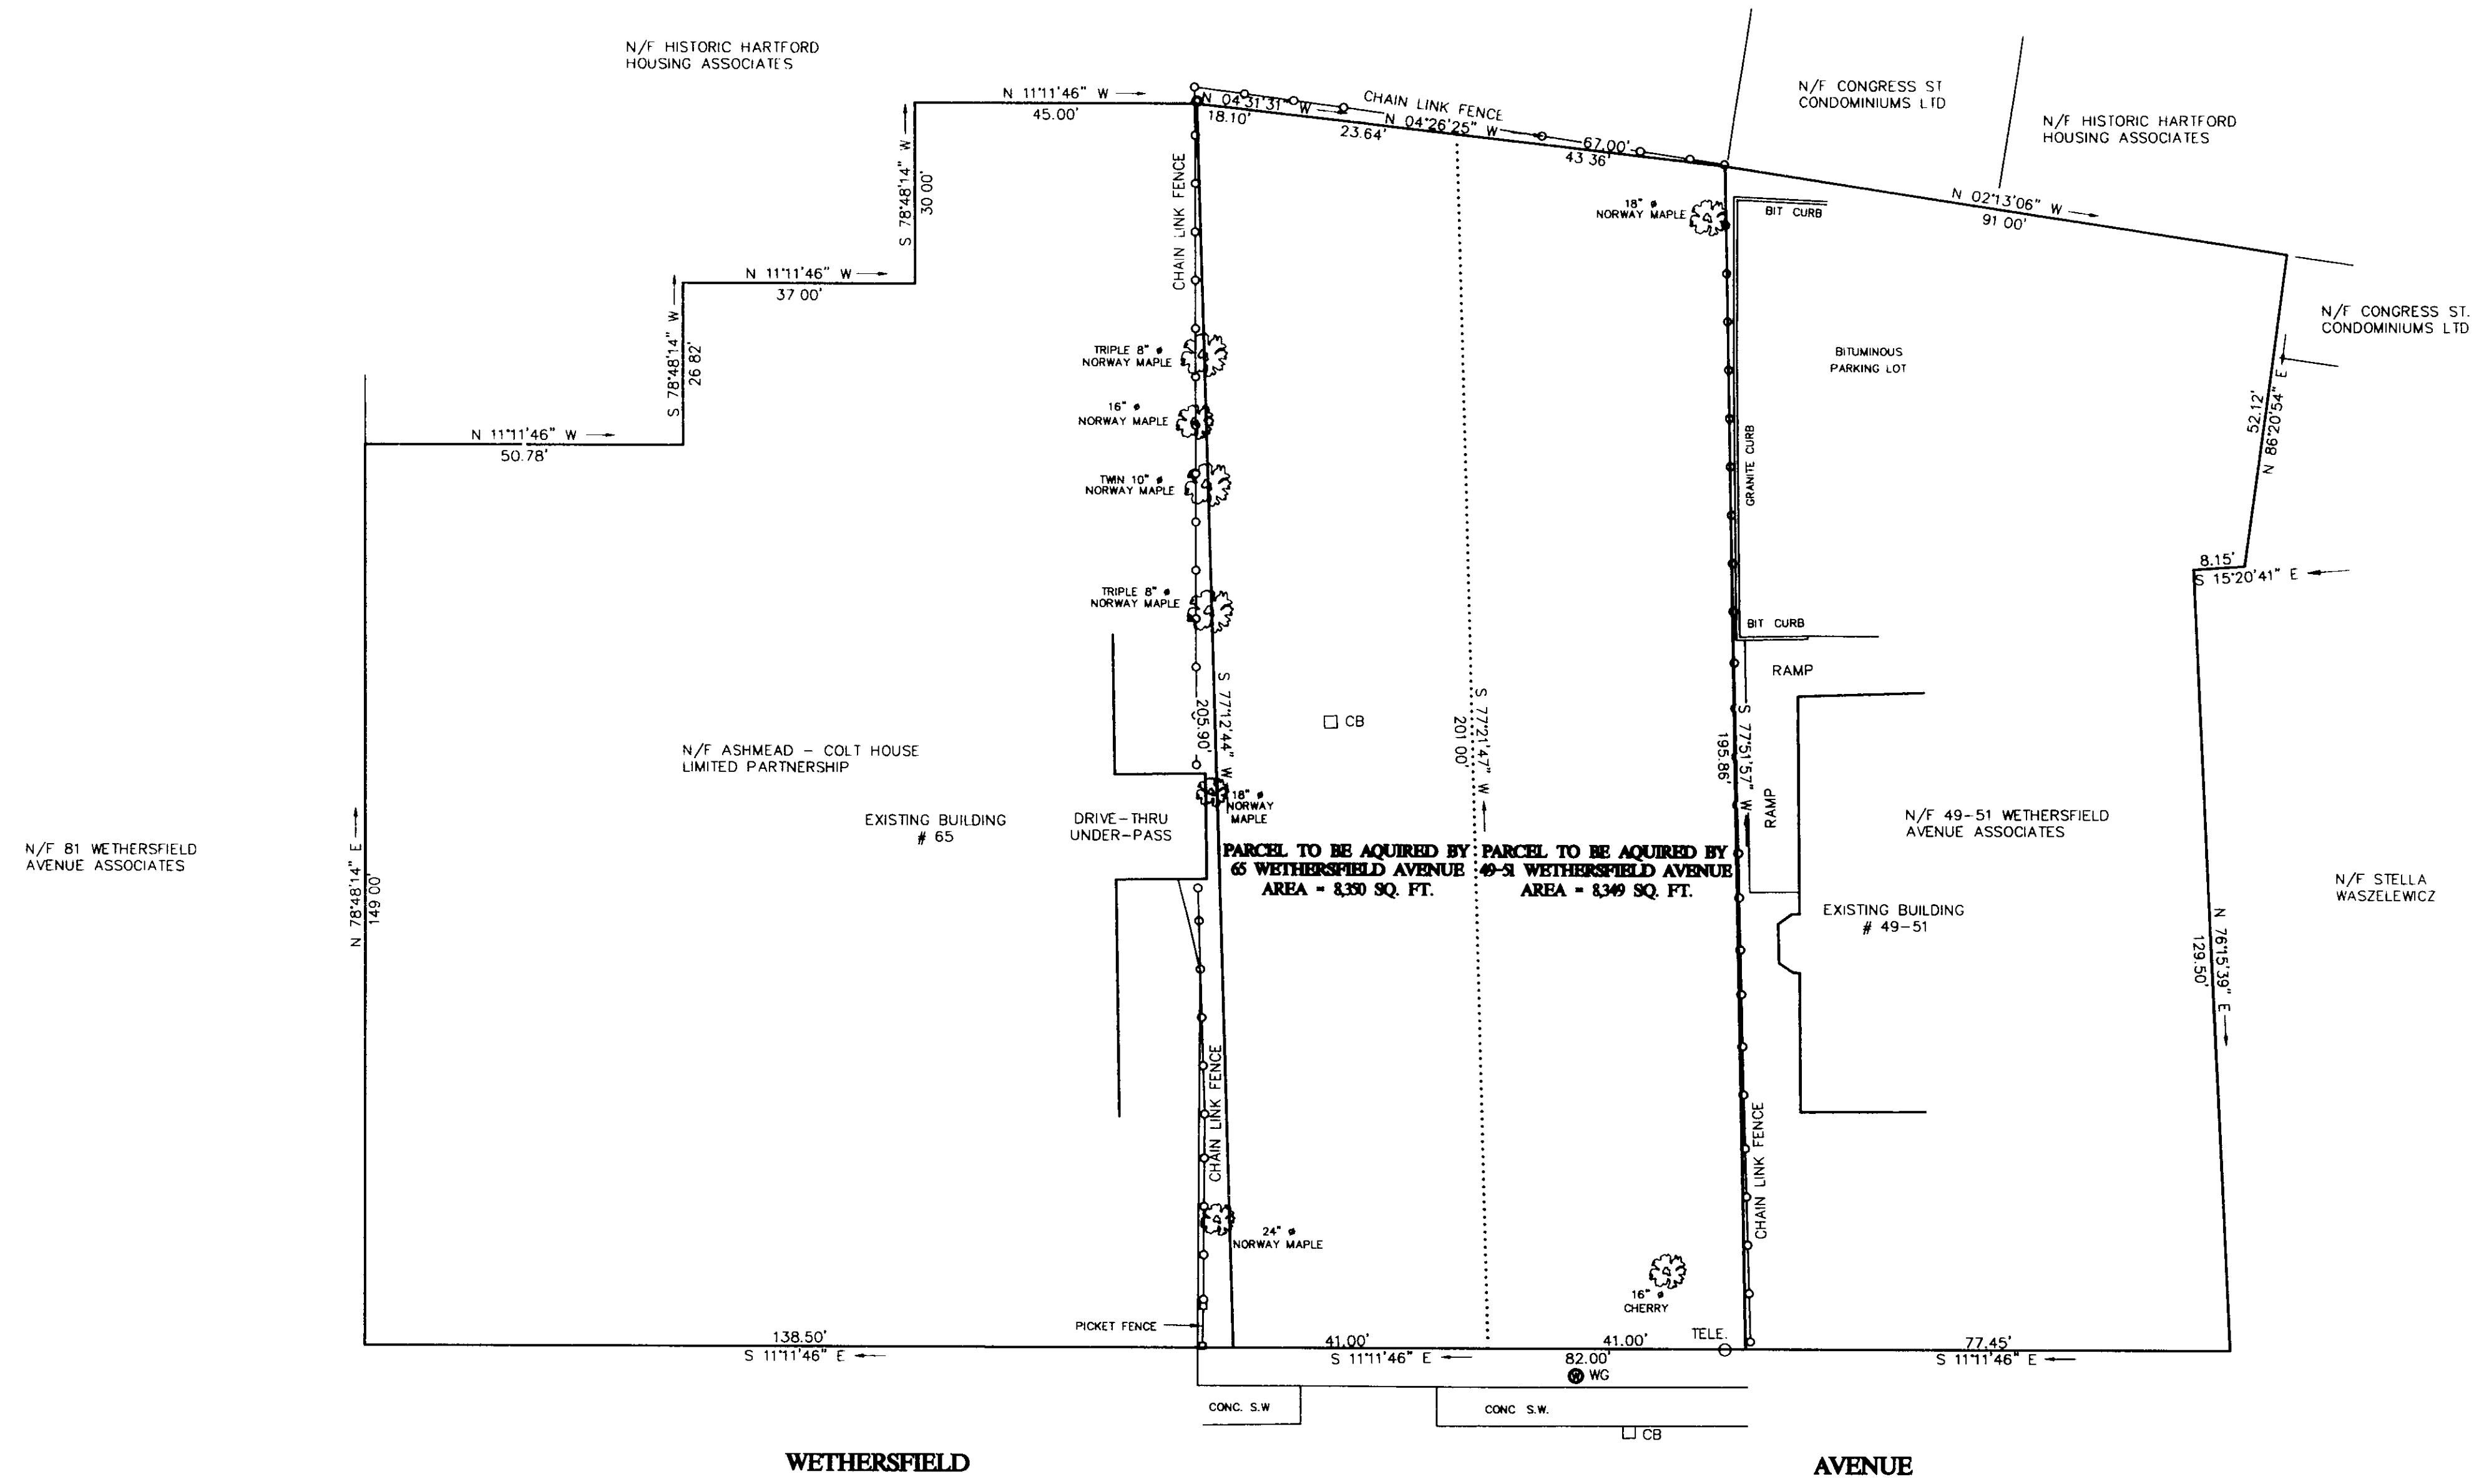

NOTES:
TO MY KNOWLEDGE AND BELIEF, THIS MAP AND SURVEY ARE SUBSTANTIALLY CORRECT
AND WERE PREPARED PURSUANT TO THE REGULATIONS OF CONNECTICUT STATE
AGENCIES SECTIONS 20-300b-1 THROUGH 20-300b-20 AND THE "STANDARDS FOR
SURVEYS AND MAPS IN THE STATE OF CONNECTICUT" AS ADOPTED BY THE
CONNECTICUT ASSOCIATION OF LAND SURVEYORS, INC. ON SEPTEMBER 26, 1996.
THE TYPE OF SURVEY IS EXISTING BUILDING LOCATION SURVEY.
BOUNDARY DETERMINATION CATEGORY IS DEPENDENT RESURVEY.
THIS SURVEY CONFORMS TO CLASS A-2 HORIZONTAL ACCURACY.

MAP REFERENCES:
"PROPERTY SURVEYED FOR CONGRESS STREET ASSOCIATES IN THE CITY OF
HARTFORD, CONNECTICUT SCALE 1" INCH = 40 FEET OCTOBER, 1987
REVISED DEC. 1987 (PARCELS 9 & 10) MAP PREPARED BY PETERSON &
HOFFMAN - LAND SURVEYORS 1000 FARMINGTON AVENUE, WEST HARTFORD,
CONN. 06107
"PLOT PLAN 65 WETHERSFIELD AVENUE HARTFORD, CONNECTICUT SCALE:
1" INCH = 20 FEET OCT., 1984 PETERSON & HOFFMAN LAND SURVEYORS"
ADDITIONS & REVISIONS THROUGH DEC., 1992

ORIGINAL INK
ON MYLAR
DRAWING

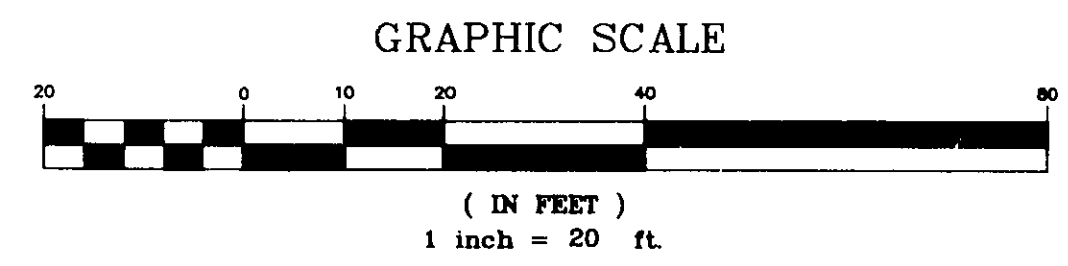

TO MY KNOWLEDGE AND BELIEF, THIS MAP IS SUBSTANTIALLY CORRECT AS NOTED HEREON		LOT DIVISION PLAN PREPARED FOR J.J. CRANMORE ETAL 59+- WETHERSFIELD AVENUE HARTFORD, CONNECTICUT	
DATE	REVISION	1111 PROSPECT HILL ROAD • WINDSOR, CT 06095 • (860) 688-2413 •	SCALE: 1 IN = 20 FT

