


EAST FILE CORP. IRVINE, CA EFM 34  
2358

2358

#2358

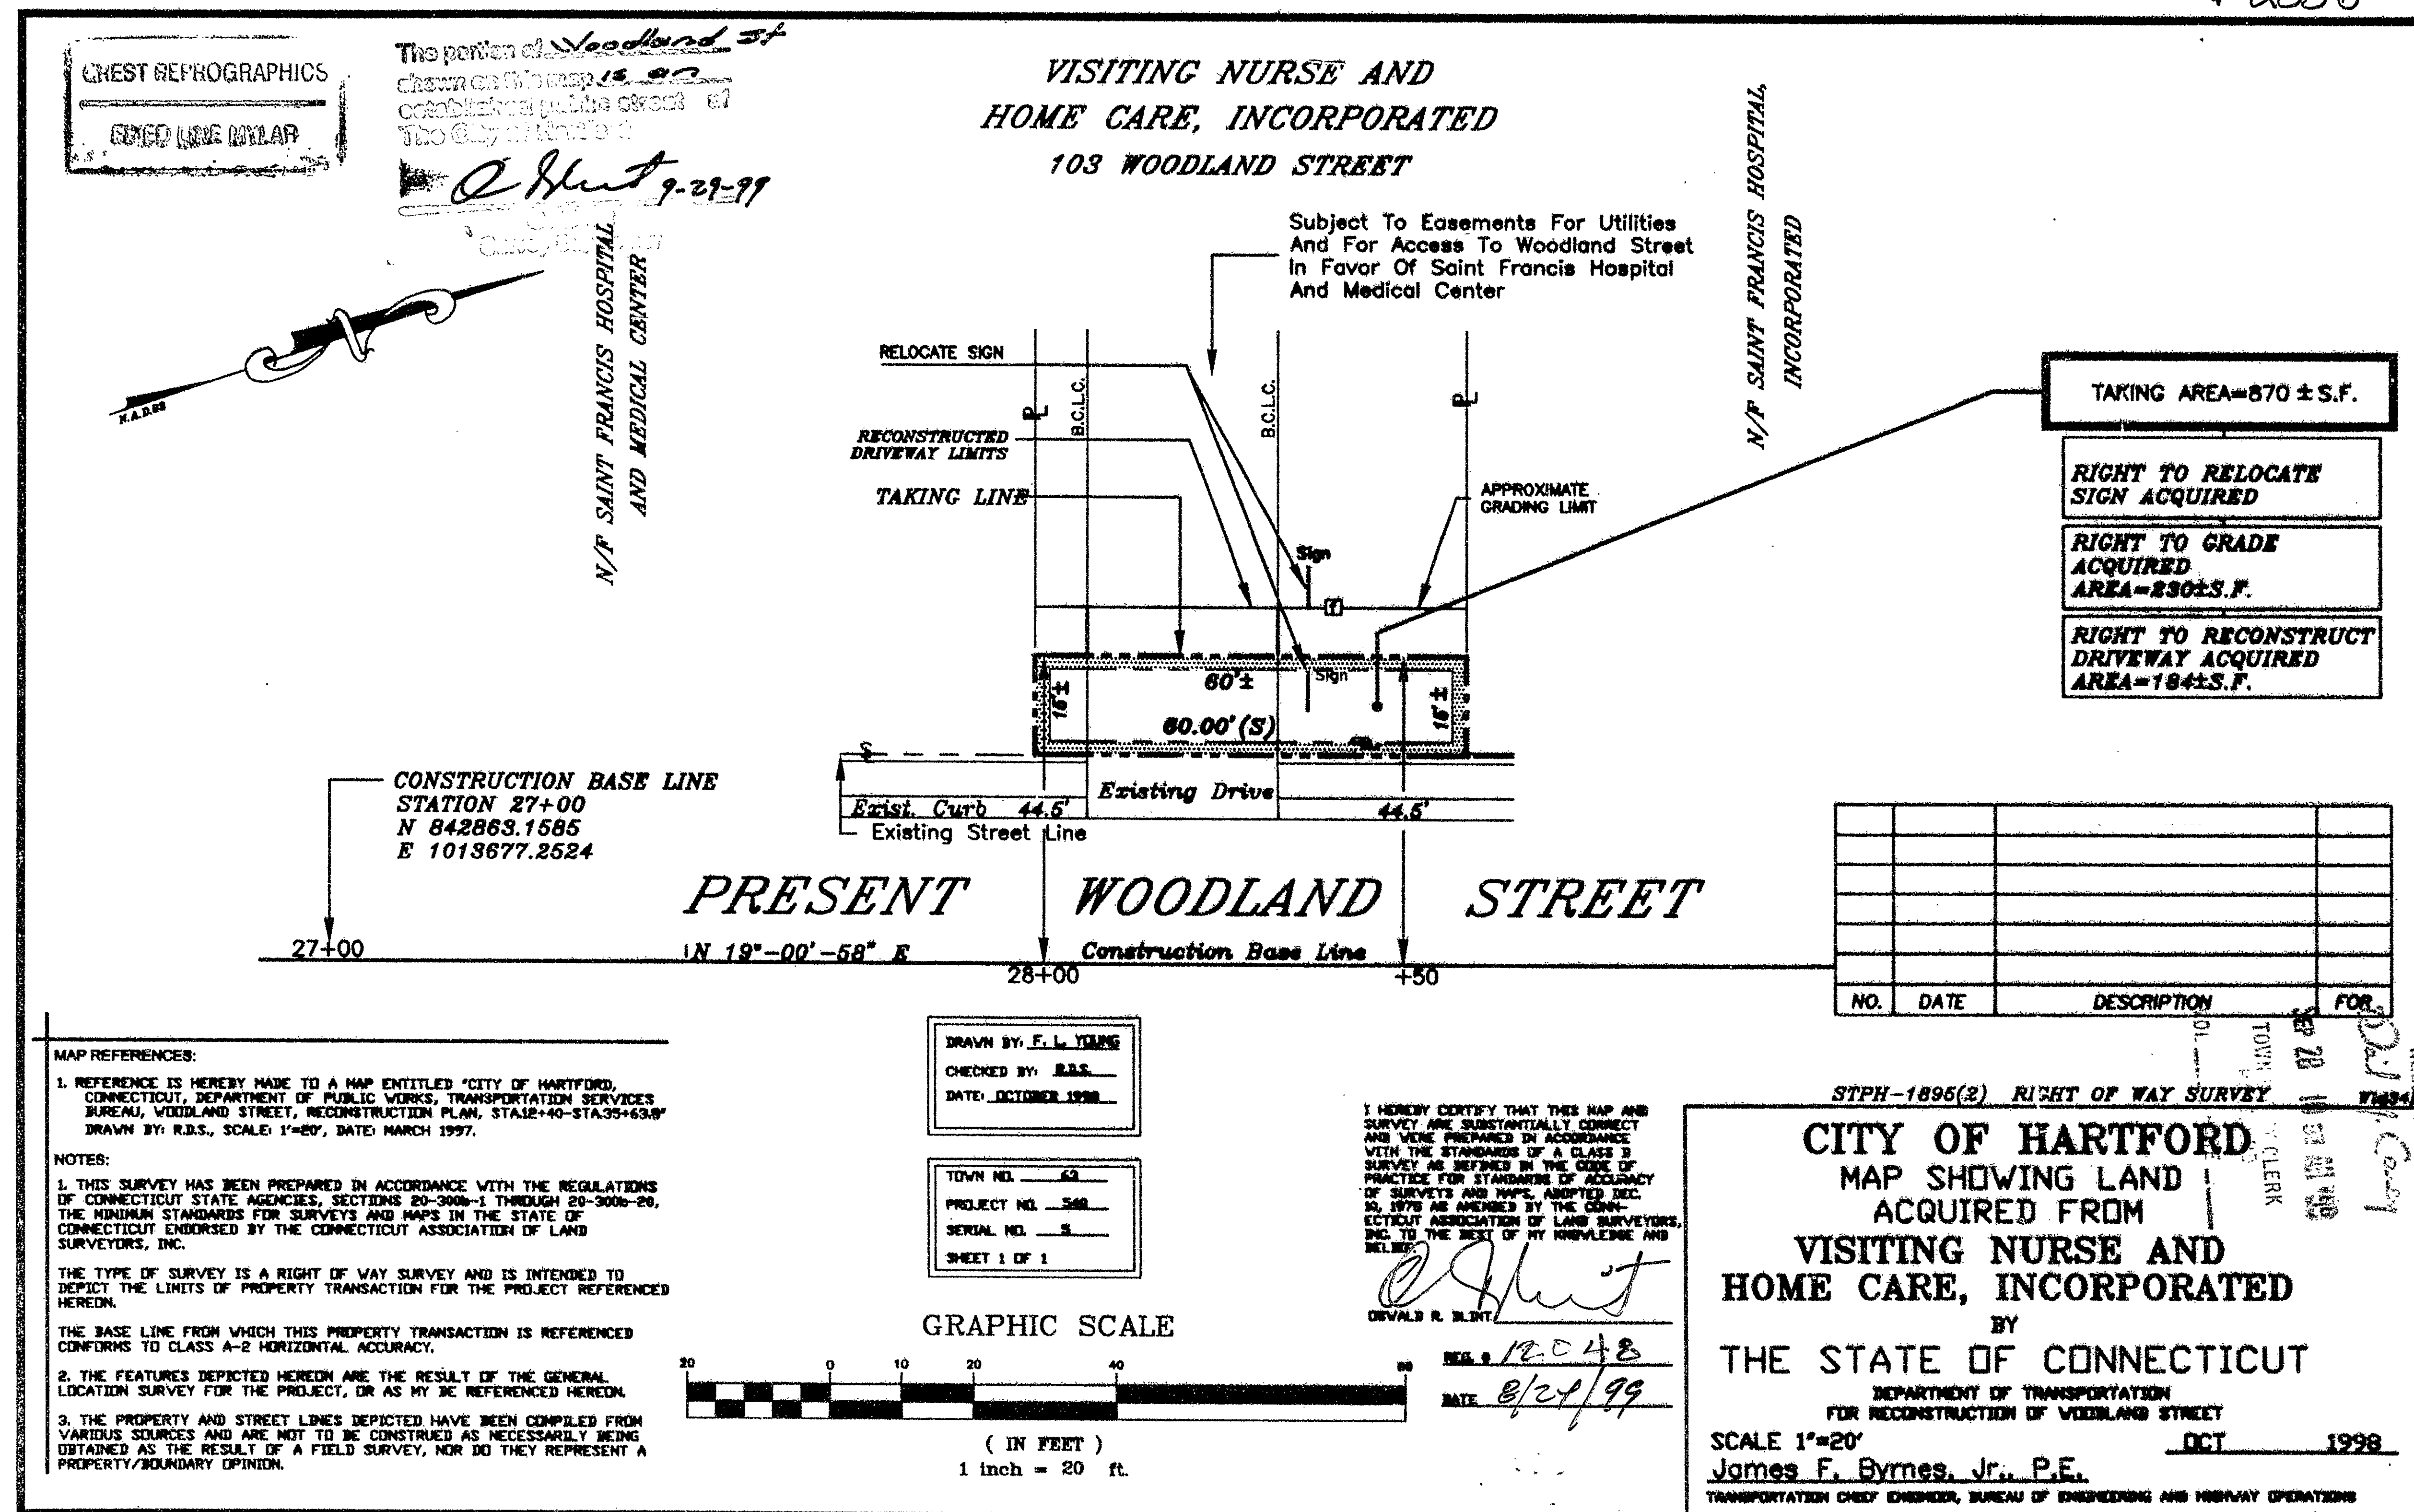

#2358

0 INCHES 1 2 3 4