


2364

2364

#2364

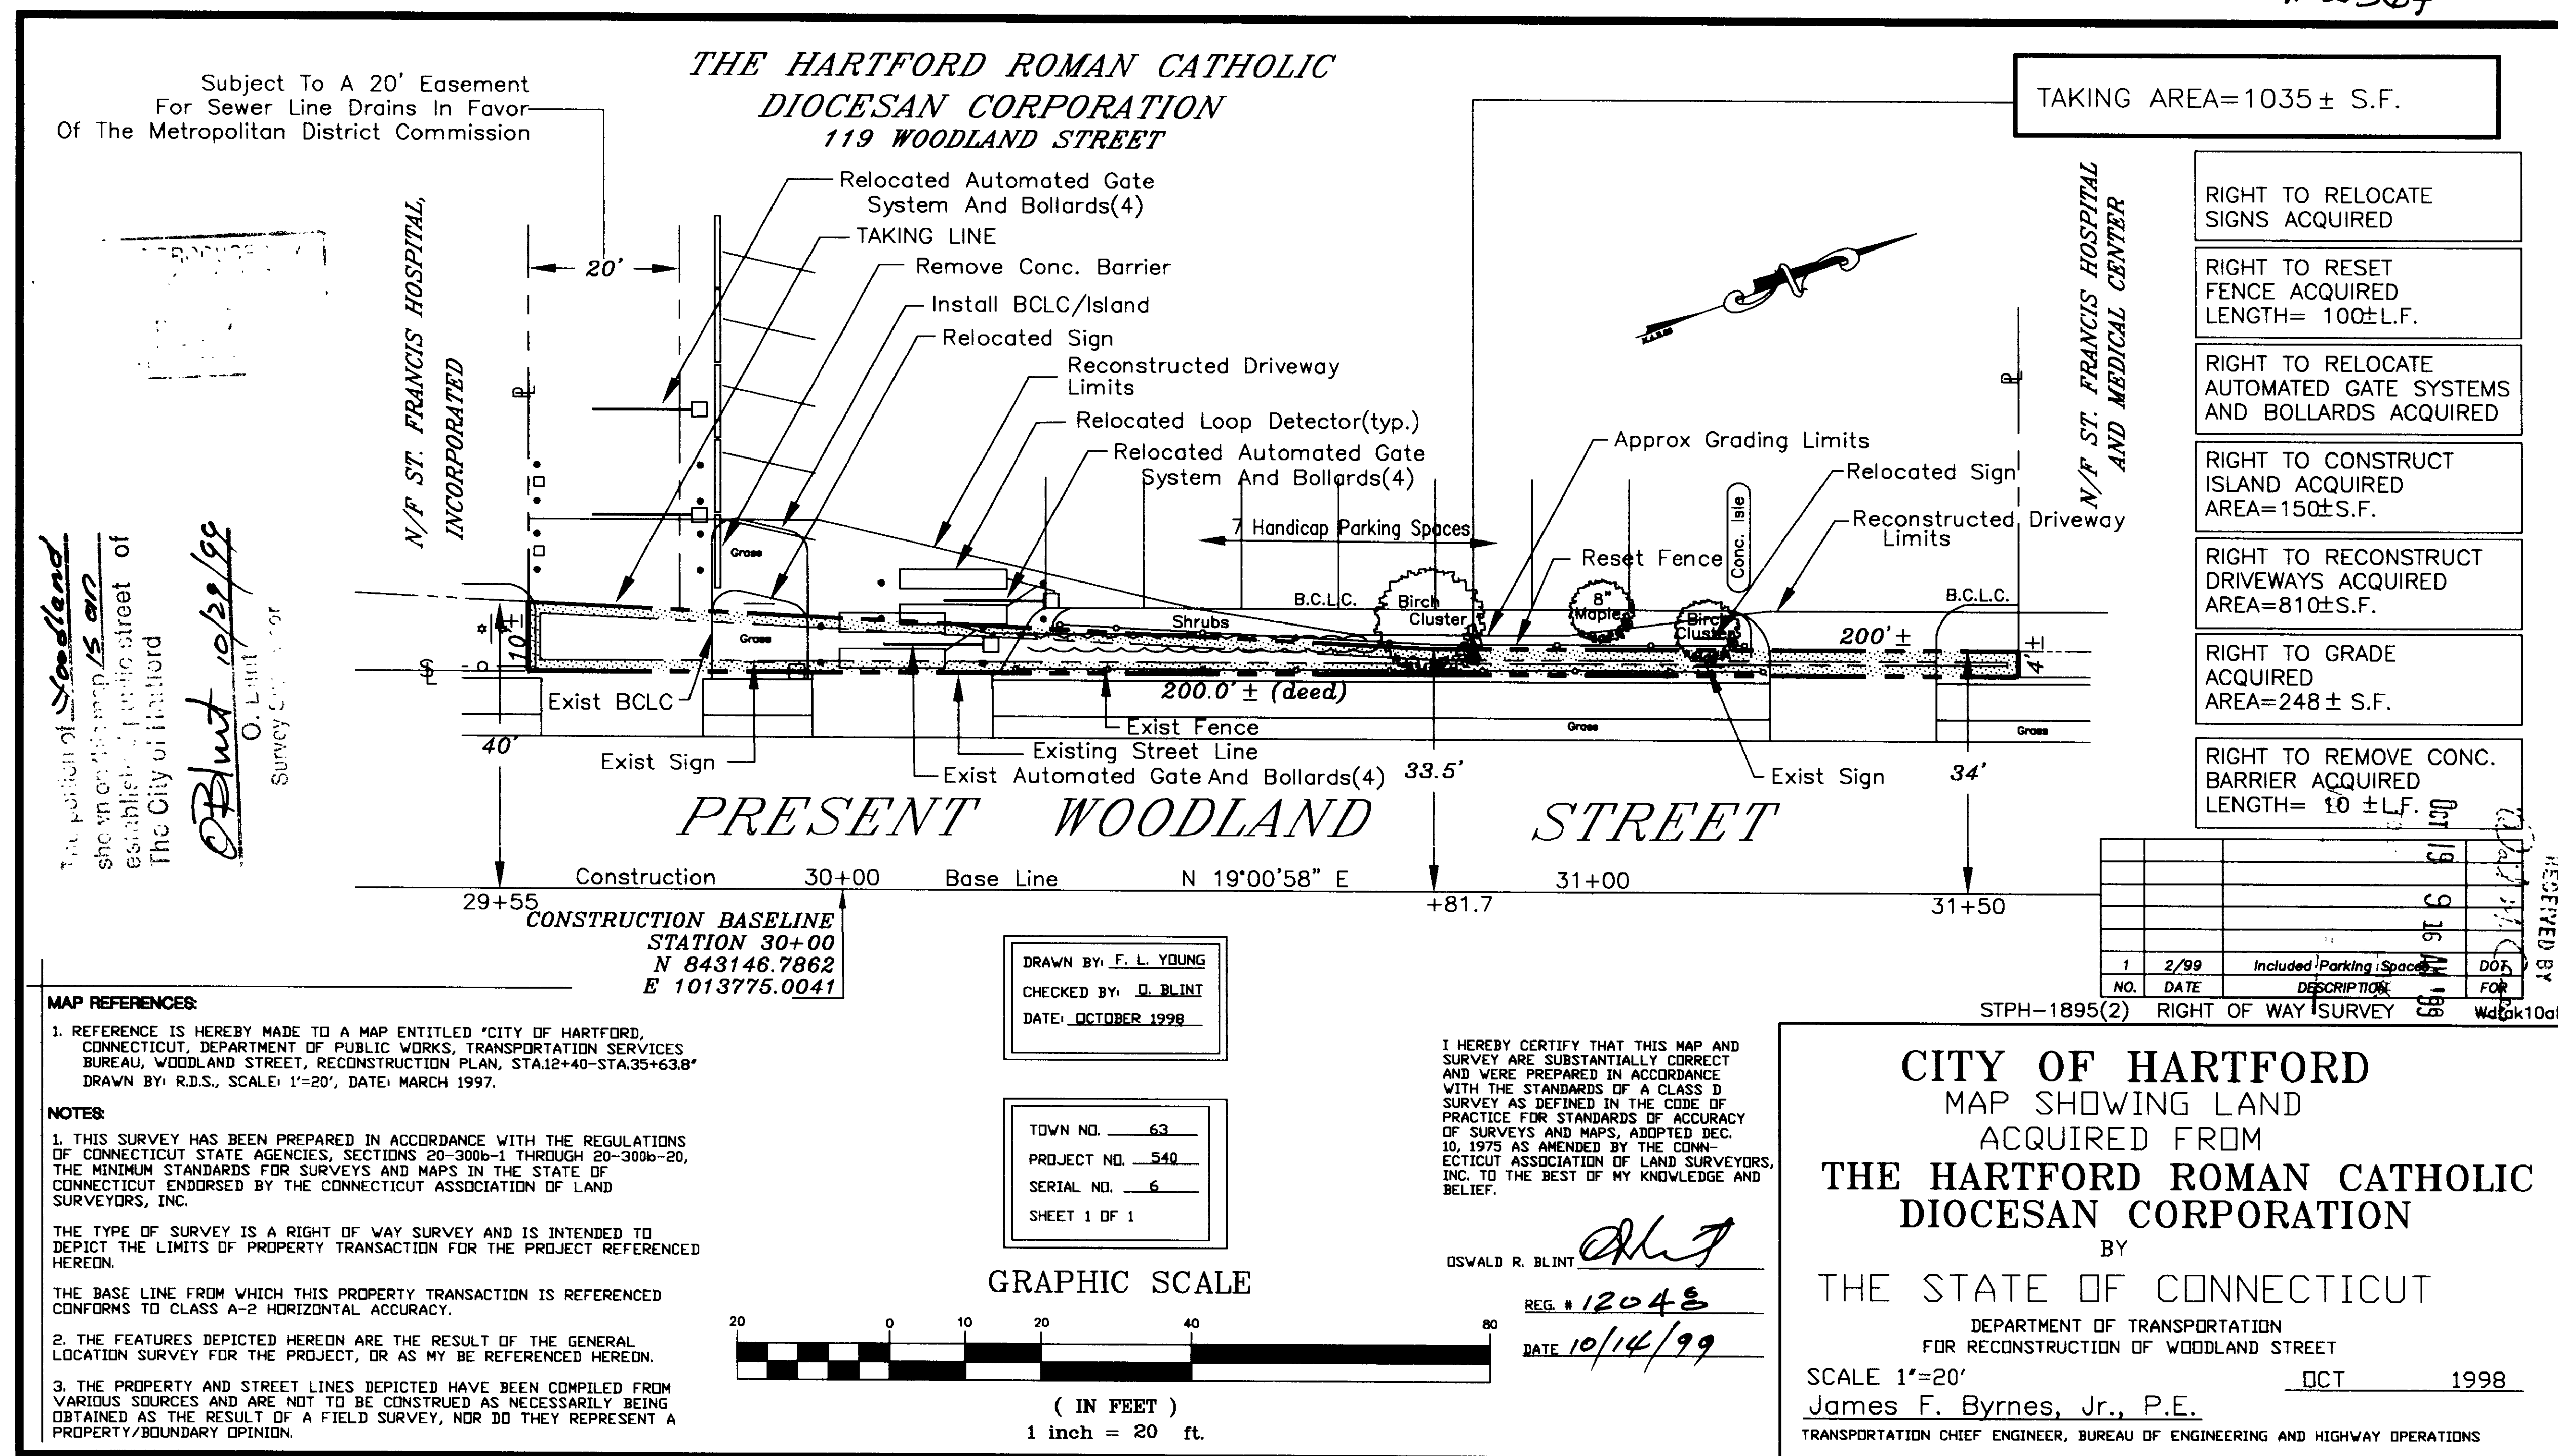

#2364

0 INCHES 1 2 3 4