




STATE STREET

PHOENIX HOME LIFE MUTUAL INSURANCE Co.

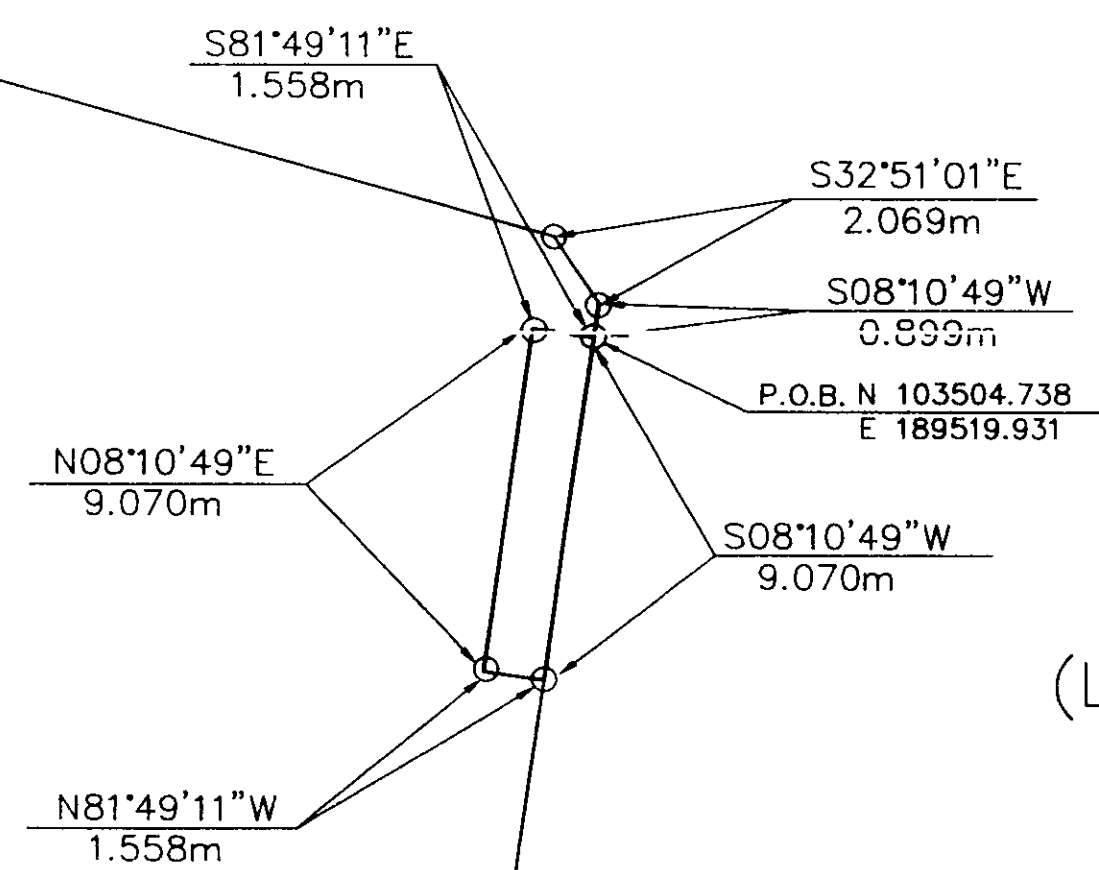

Easement to Construct
(Low Elevation = 4.0 m at NGVD29)


COLUMBUS BOULEVARD

Columbus Blvd & State Street
are.

Obtained 11/24/99

Map Reference: " BLOCK MAP
Market Street; Kinsley Street; I-91;
State Of Connecticut; Grove Street;
Prospect Street & American ROW.
HARTFORD, CONNECTICUT 1"=50'
4-24-1997, Rev. 5-1-1997 by
Igor Vechesloff, L.S."

GRAPHIC SCALE

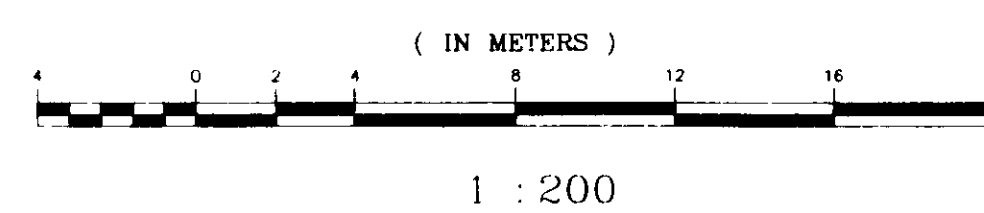

This survey has been prepared pursuant to the Regulations
of Connecticut State Agencies Sections 20-300 b-1 through
20-300 b -20 and the "Standards for Surveys and Maps in
the State of Connecticut" as adopted by the Connecticut
Association of Land Surveyors, Inc. on September 26, 1996.

Date of Survey: 10-30-1998
Right of Way Survey
Resurvey
A-2

CT Reg. No. 3756

"CB BRIDGE EASEMENT
FOR COLUMN"
(on Phoenix Property)
Hartford, Connecticut

IGOR VECHELOFF PROFESSIONAL ENGINEER & LAND SURVEYOR 51 LORRAINE STREET HARTFORD, CONNECTICUT	
SCALE 1 : 200m	DATE 10-30-1998
Rev. 6-1-99	DRAWING NO. 2452TROW