

The portion of _____
shown on this map _____
established public street of
The City of Hartford

Survey Supervisor


O Blunt

CERTIFICATION

THE UNDERSIGNED DOES HEREBY CERTIFY
THAT THESE PLANS CONTAIN ALL
INFORMATION REQUIRED BY SECTION
47-228 OF THE COMMON INTEREST ACT
TO APPEAR ON PLANS.

SIGNATURE
CONNECTION RES. ARCHITECT
LICENSE NO. 2124

NOTE:
THE WORD CERTIFY IS AN EXPRESSION OF
PROFESSIONAL OPINION WHICH IS BASED
ON HIS KNOWLEDGE, INFORMATION, AND
BELIEF, AND AS SUCH, IT CONSTITUTES
NEITHER A GUARANTEE NOR WARRANTY
OF DEPRESSION IMPLIED.

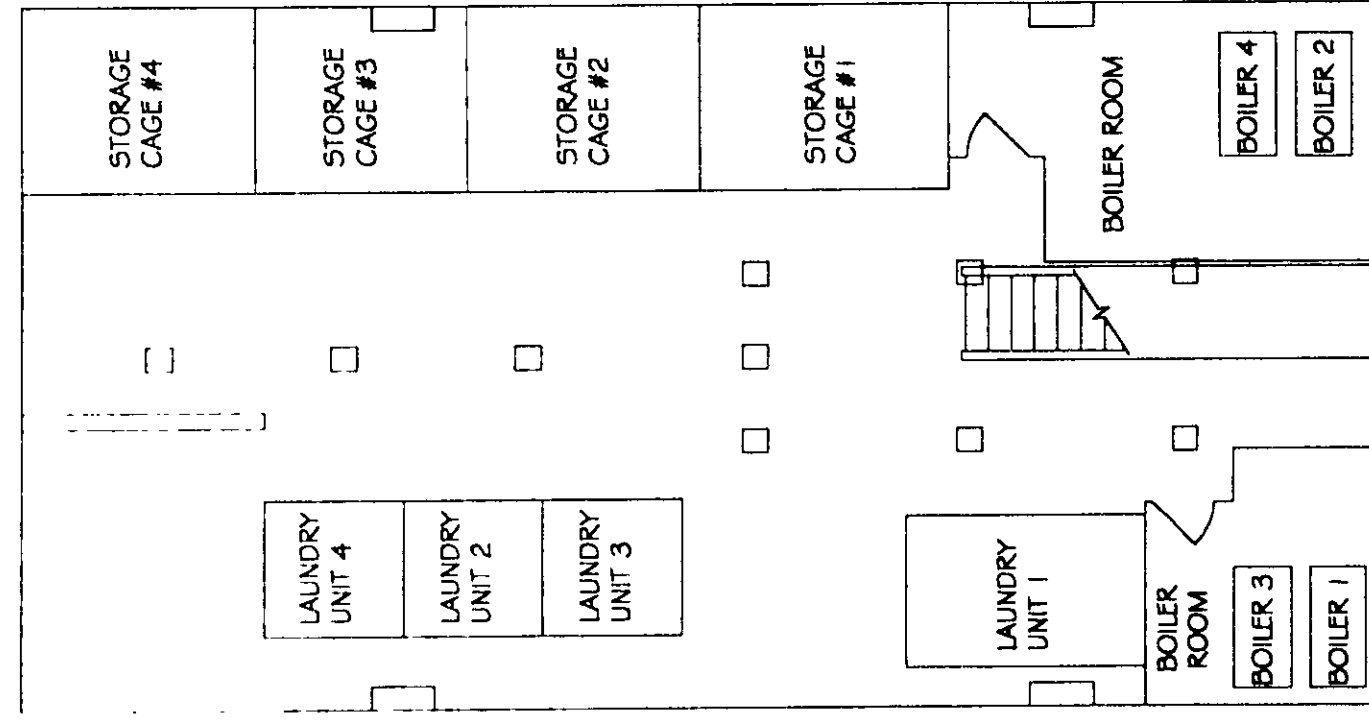

BASEMENT PLAN

N.T.S.

BASEMENT/UTILITY AREAS:
SHOWING THE LOCATION OF THE
BASEMENT/UTILITY AREAS
TYPICAL STORAGE CAGE IS 7'-6"X9'-0"
TYPICAL LAUNDRY AREA IS 5'-6"X5'-6"

SCHEDULE A-3: UNIT PLANS


JUDSON COMMONS, A PLANNED COMMUNITY
26-28 JUDSON ST., HARTFORD, CT
HARTFORD AREA HABITAT FOR HUMANITY INC., DECLARANT

THE UNDERSIGNED DOES HEREBY CERTIFY
THAT THESE PLANS CONTAIN ALL
INFORMATION REQUIRED BY SECTION
47-228 OF THE COMMON INTEREST ACT
TO APPEAR ON PLANS.


SIGNATURE
CONNECTION RES. ARCHITECT
LICENSE NO. 2124

NOTE:
THE WORD CERTIFY IS AN EXPRESSION OF
PROFESSIONAL OPINION WHICH IS BASED
ON HIS KNOWLEDGE, INFORMATION, AND
BELIEF, AND AS SUCH, IT CONSTITUTES
NEITHER A GUARANTEE NOR WARRANTY
OF DEPRESSION IMPLIED.

SCHEDULE A-3: UNIT PLANS
JUDSON COMMONS, A PLANNED COMMUNITY
26-28 JUDSON ST., HARTFORD, CT
HARTFORD AREA HABITAT FOR HUMANITY INC., DECLARANT

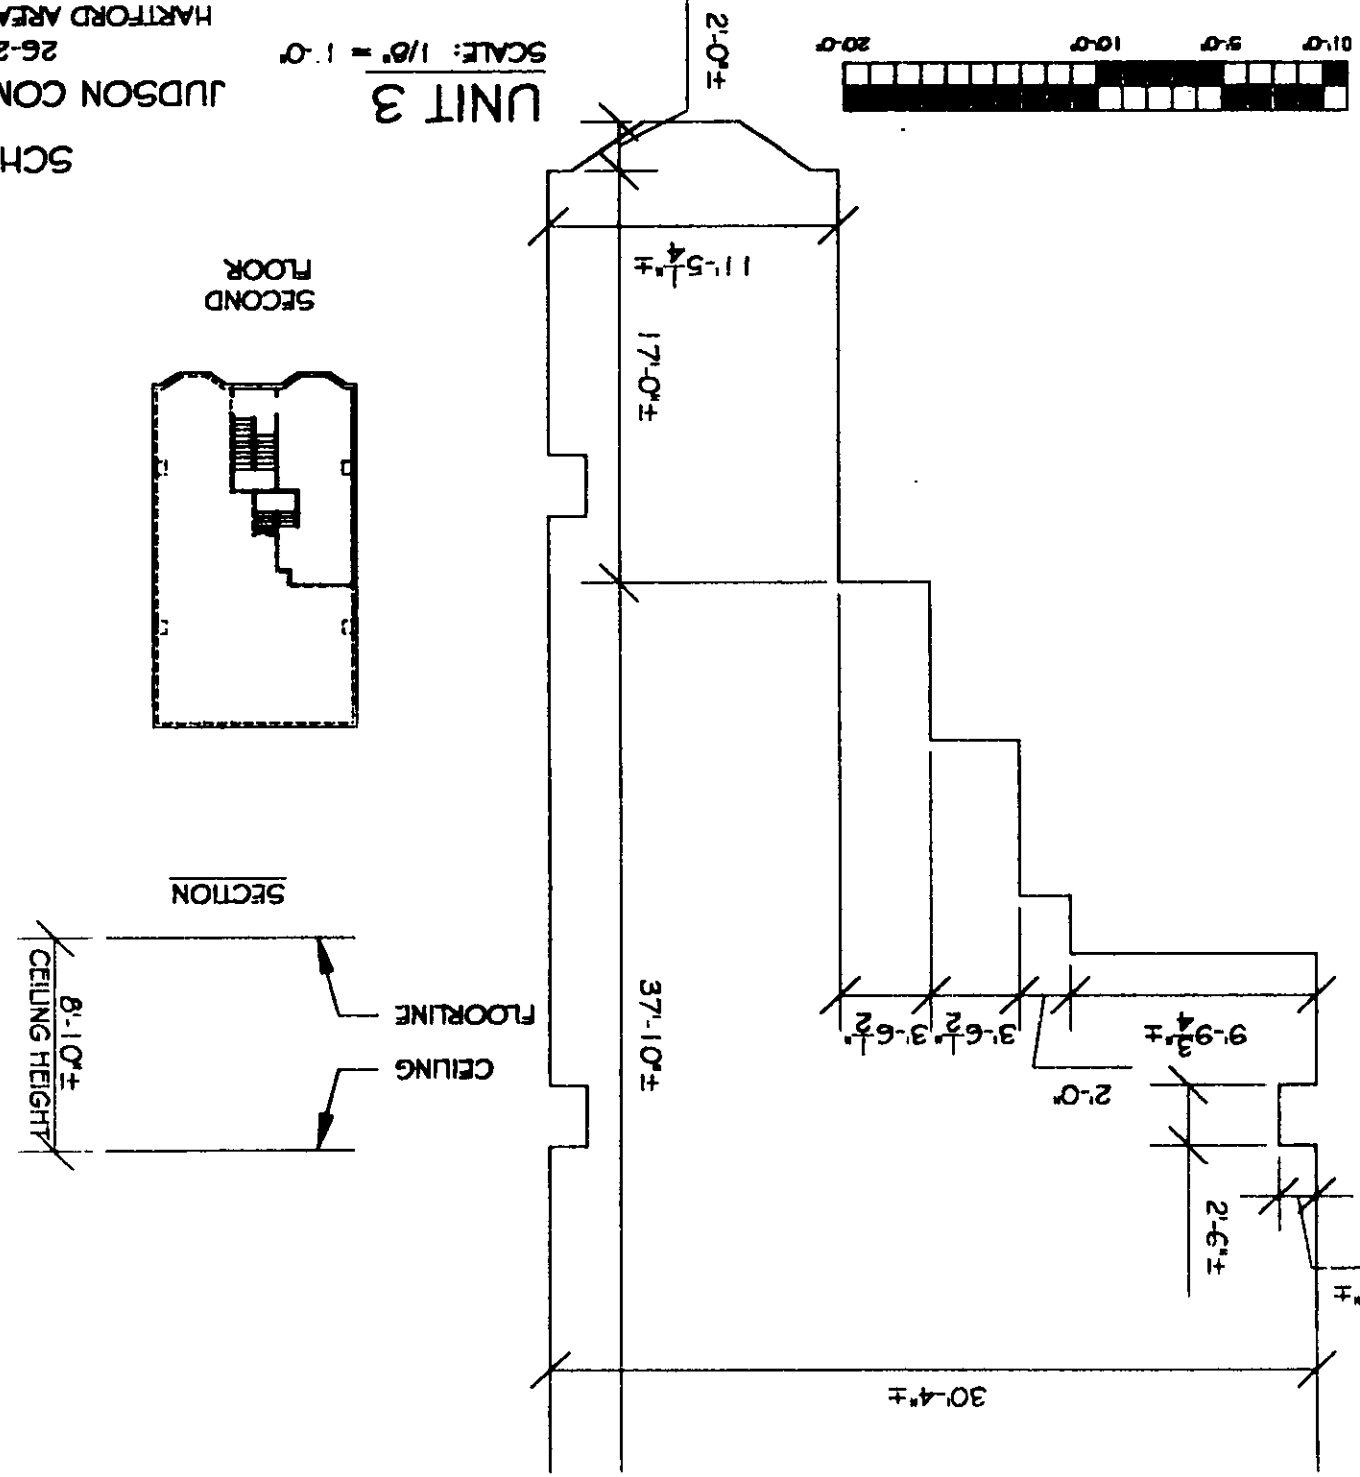

SCHEDULE A-3: UNIT PLANS
JUDSON COMMONS, A PLANNED COMMUNITY
26-28 JUDSON ST., HARTFORD, CT
HARTFORD AREA HABITAT FOR HUMANITY INC., DECLARANT

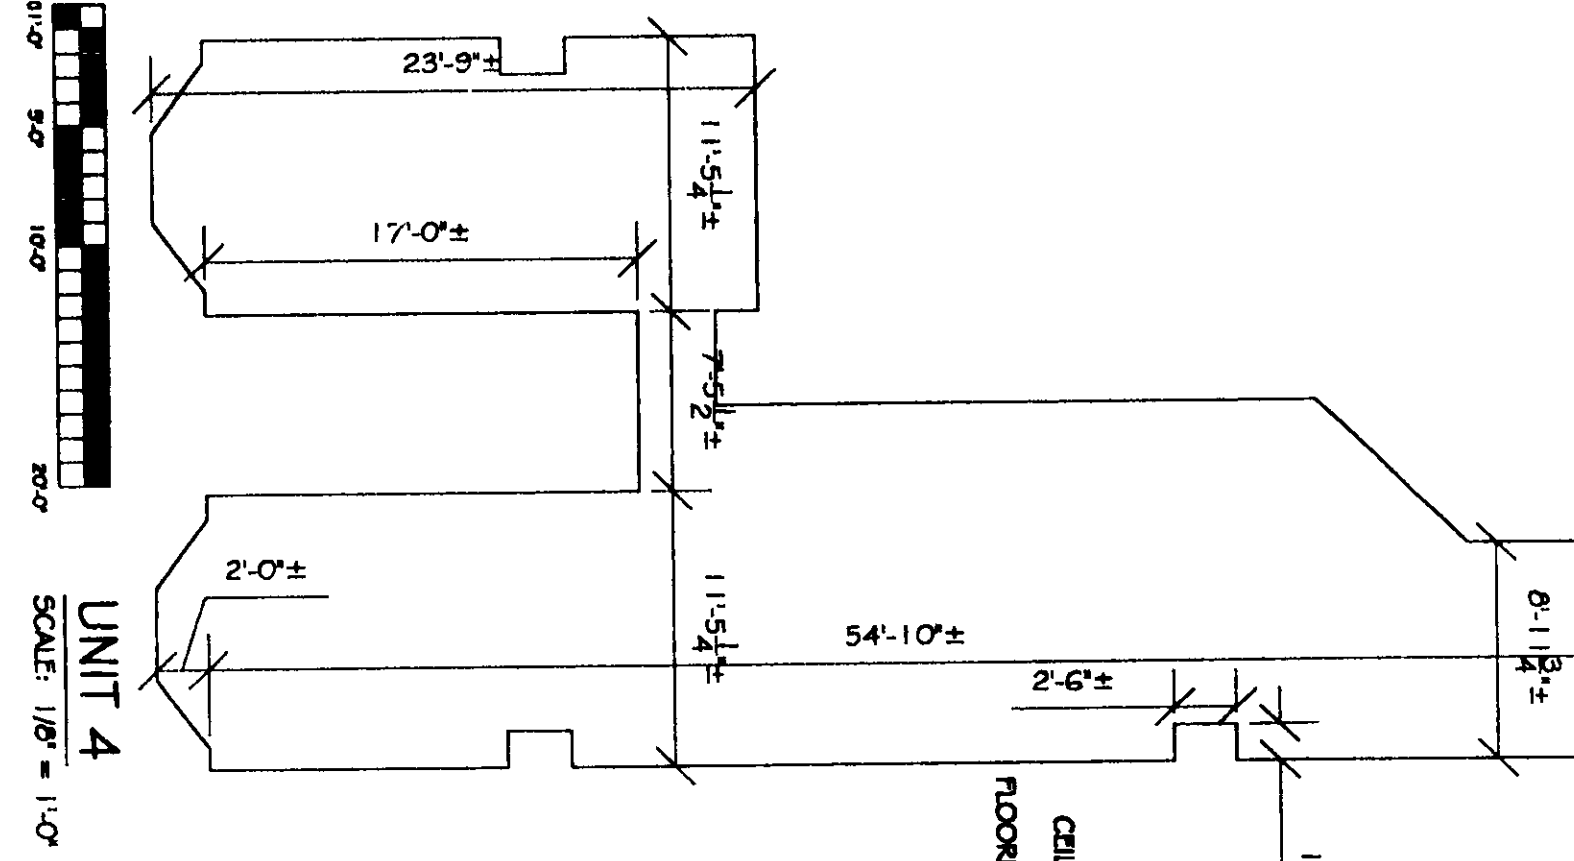

THE UNDERSIGNED DOES HEREBY CERTIFY
THAT THESE PLANS CONTAIN ALL
INFORMATION REQUIRED BY SECTION
47-228 OF THE COMMON INTEREST ACT
TO APPEAR ON PLANS.


SIGNATURE
CONNECTION RES. ARCHITECT
LICENSE NO. 2124

NOTE:
THE WORD CERTIFY IS AN EXPRESSION OF
PROFESSIONAL OPINION WHICH IS BASED
ON HIS KNOWLEDGE, INFORMATION, AND
BELIEF, AND AS SUCH, IT CONSTITUTES
NEITHER A GUARANTEE NOR WARRANTY
OF DEPRESSION IMPLIED.

THE UNDERSIGNED DOES HEREBY CERTIFY
THAT THESE PLANS CONTAIN ALL
INFORMATION REQUIRED BY SECTION
47-228 OF THE COMMON INTEREST ACT
TO APPEAR ON PLANS.


SIGNATURE
CONNECTION RES. ARCHITECT
LICENSE NO. 2124

NOTE:
THE WORD CERTIFY IS AN EXPRESSION OF
PROFESSIONAL OPINION WHICH IS BASED
ON HIS KNOWLEDGE, INFORMATION, AND
BELIEF, AND AS SUCH, IT CONSTITUTES
NEITHER A GUARANTEE NOR WARRANTY
OF DEPRESSION IMPLIED.

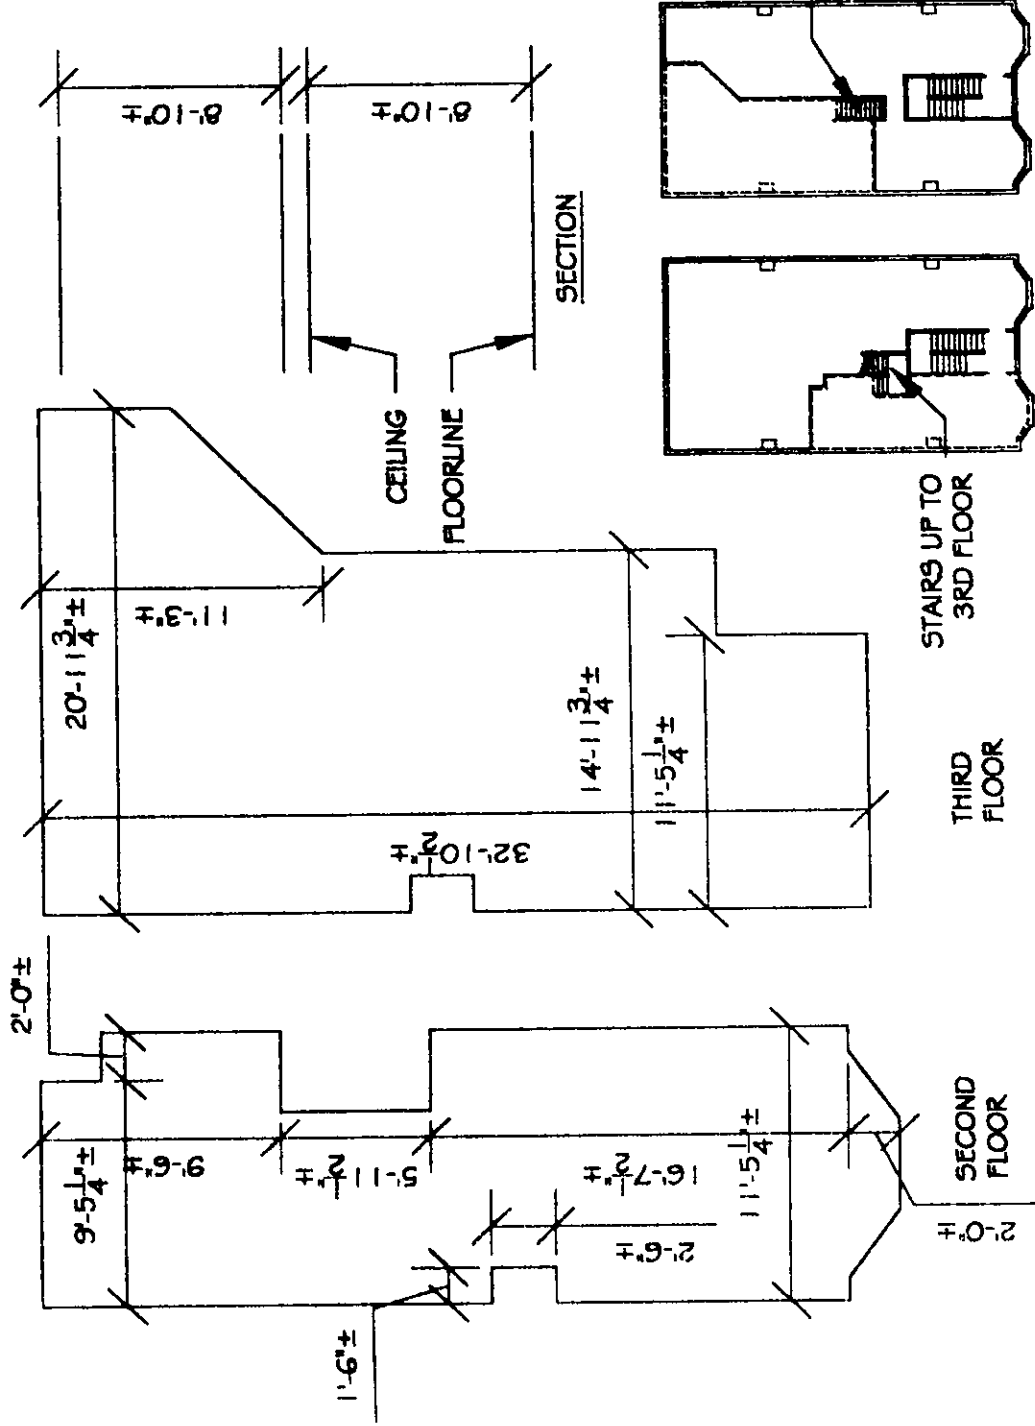

UNIT 2


SCALE: 1/8" = 1'-0"

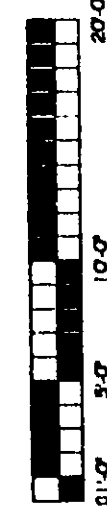

SCHEDULE A-3: UNIT PLANS

JUDSON COMMONS, A PLANNED COMMUNITY
26-28 JUDSON ST., HARTFORD, CT
HARTFORD AREA HABITAT FOR HUMANITY INC., DECLARANT


SCHEDULE A-3: UNIT PLANS
JUDSON COMMONS, A PLANNED COMMUNITY
26-28 JUDSON ST., HARTFORD, CT
HARTFORD AREA HABITAT FOR HUMANITY INC., DECLARANT

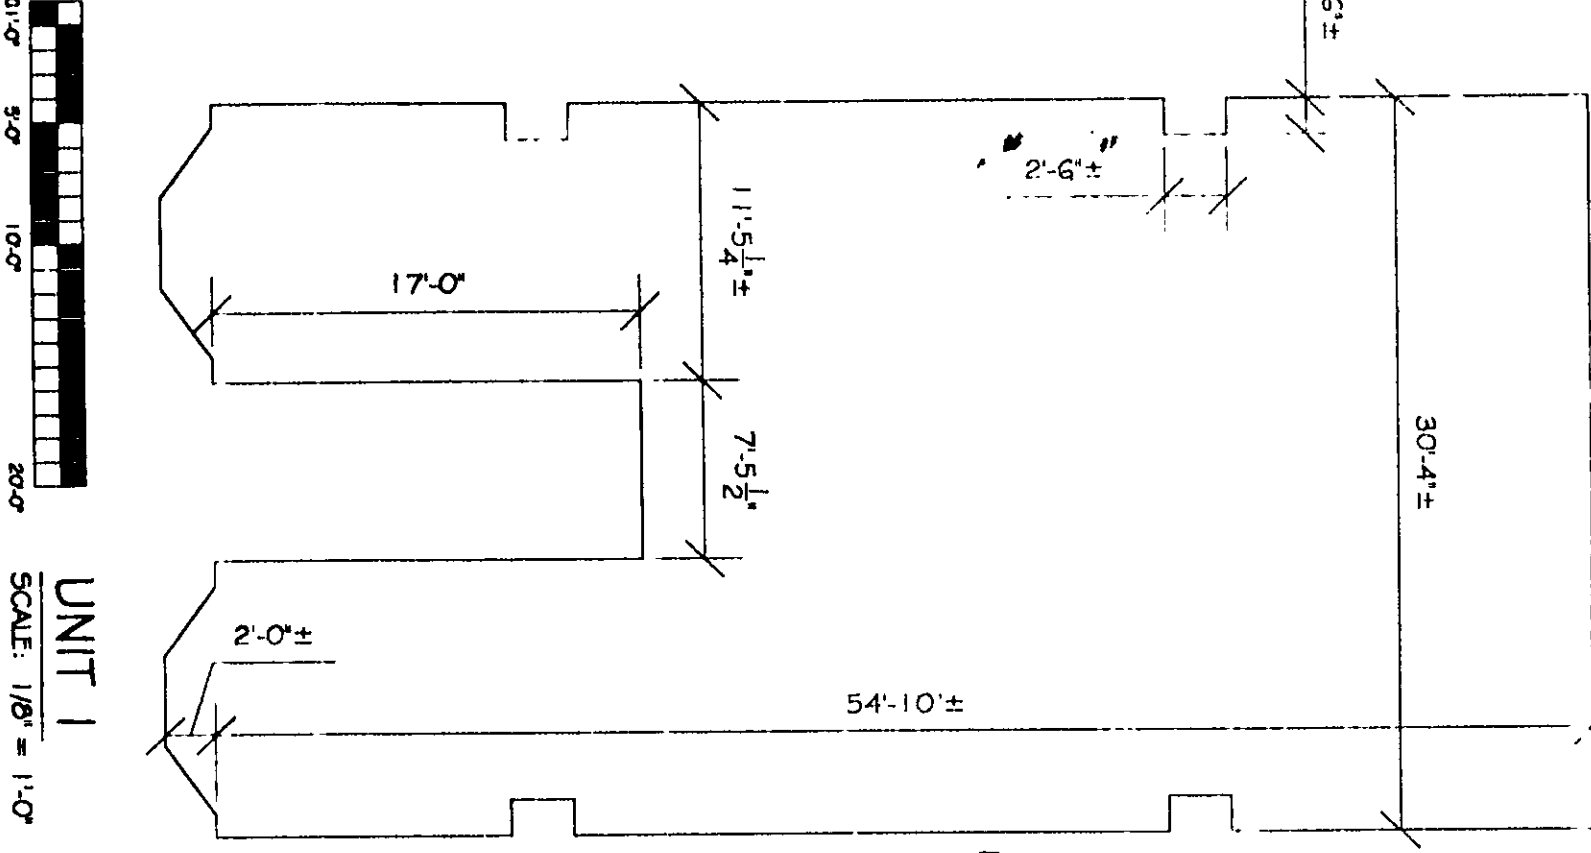


CERTIFICATION
THE UNDERSIGNED DOES HEREBY CERTIFY
THAT THESE PLANS CONTAIN ALL
INFORMATION REQUIRED BY SECTION
47-228 OF THE COMMON INTEREST ACT
TO APPEAR ON PLANS.

SIGNATURE
CONNECTION RES. ARCHITECT
LICENSE NO. 2124

NOTE:
THE WORD CERTIFY IS AN EXPRESSION OF
PROFESSIONAL OPINION WHICH IS BASED
ON HIS KNOWLEDGE, INFORMATION, AND
BELIEF, AND AS SUCH, IT CONSTITUTES
NEITHER A GUARANTEE NOR WARRANTY
OF DEPRESSION IMPLIED.

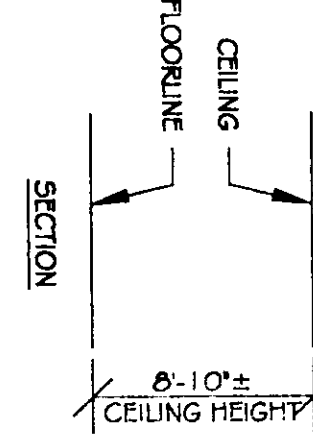

CEILING
FLOORLINE
SECTION
8'-10"±
CEILING HEIGHT

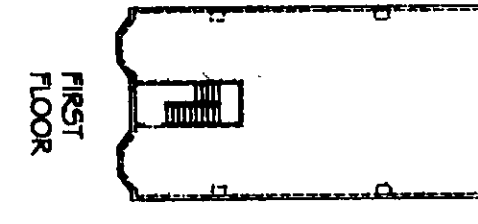

FIRST FLOOR