


EAST FILE CORP IRVINE CA EPH 34
2388

#2388

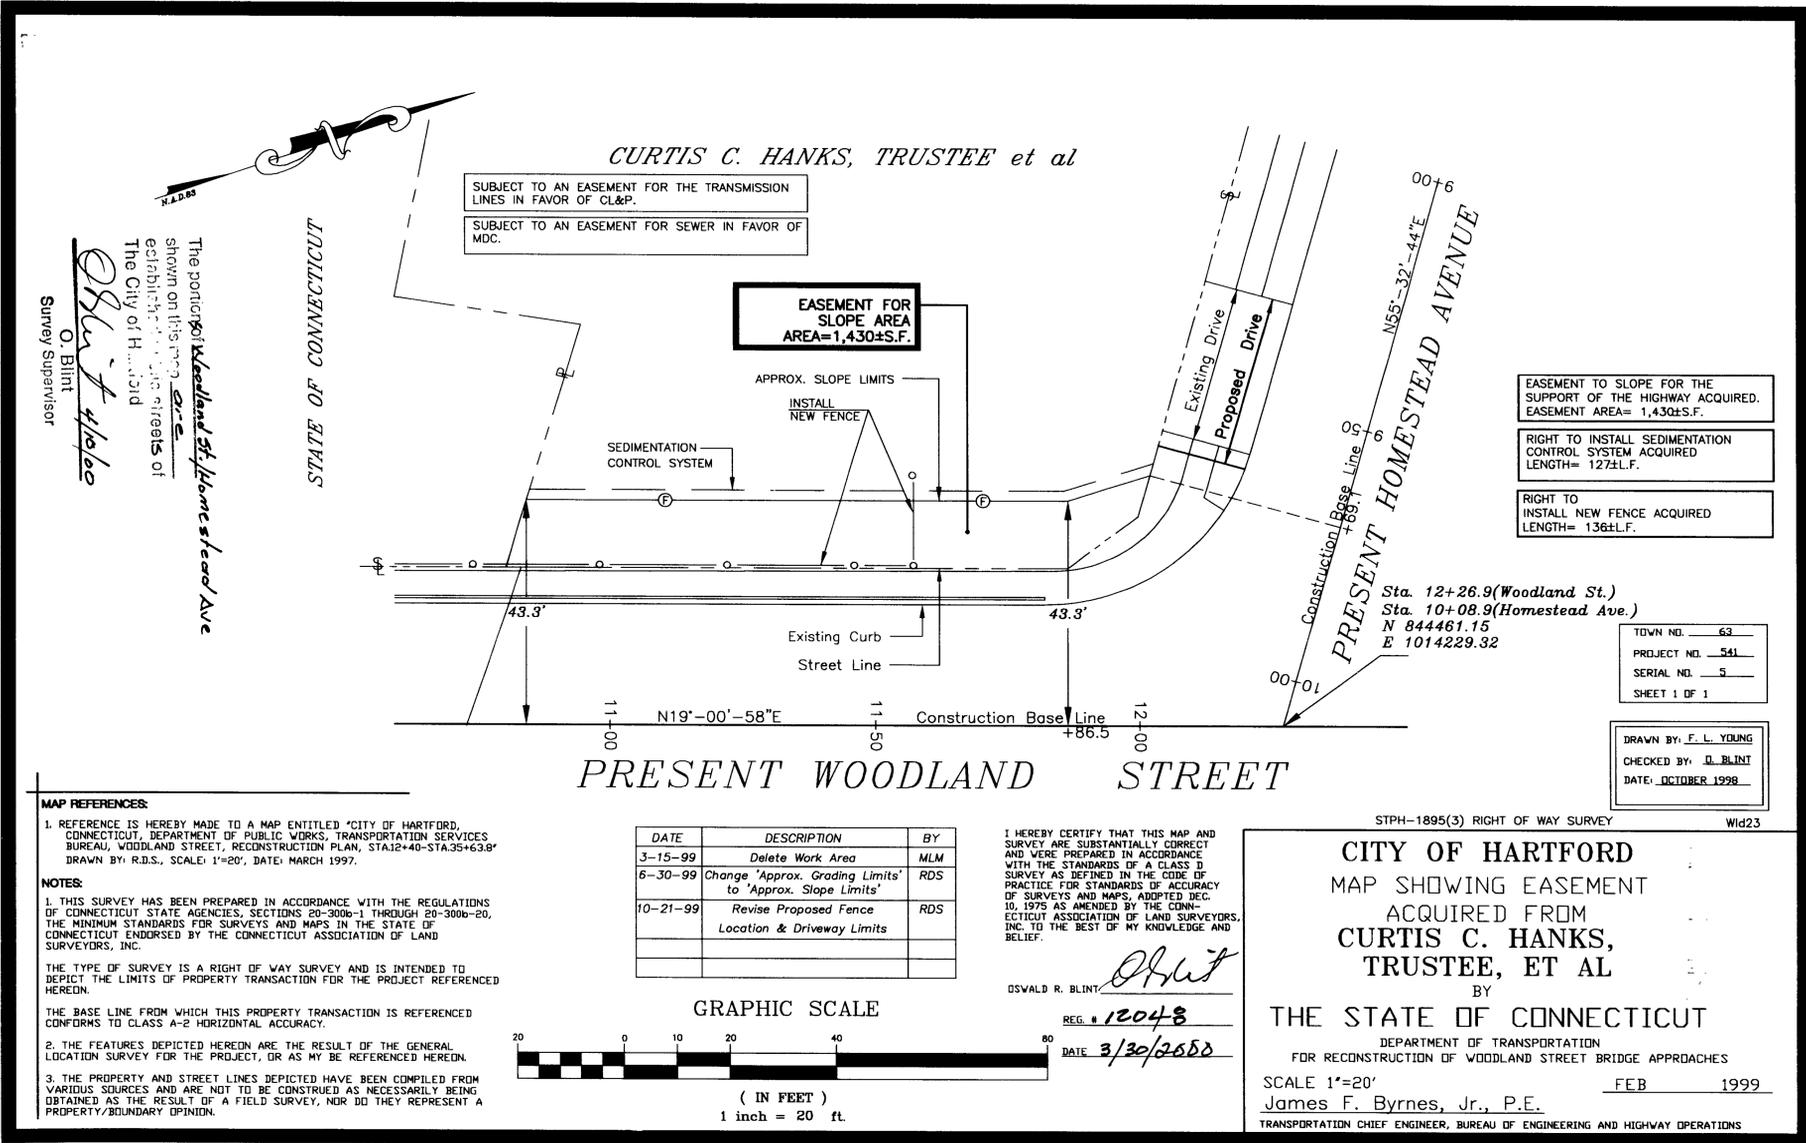

MAP REFERENCES:
 1. REFERENCE IS HEREBY MADE TO A MAP ENTITLED "CITY OF HARTFORD, CONNECTICUT, DEPARTMENT OF PUBLIC WORKS, TRANSPORTATION SERVICES BUREAU, WOODLAND STREET, RECONSTRUCTION PLAN, STA. 10+40-STA. 35+63.8" DRAWN BY: R.D.S., SCALE: 1"=20', DATE: MARCH 1997.

NOTES:
 1. THIS SURVEY HAS BEEN PREPARED IN ACCORDANCE WITH THE REGULATIONS OF CONNECTICUT STATE AGENCIES, SECTIONS 20-300b-1 THROUGH 20-300b-20, THE MINIMUM STANDARDS FOR SURVEYS AND MAPS IN THE STATE OF CONNECTICUT ENDORSED BY THE CONNECTICUT ASSOCIATION OF LAND SURVEYORS, INC.
 2. THE TYPE OF SURVEY IS A RIGHT OF WAY SURVEY AND IS INTENDED TO DEPICT THE LIMITS OF PROPERTY TRANSACTION FOR THE PROJECT REFERENCED HEREIN.
 3. THE BASE LINE FROM WHICH THIS PROPERTY TRANSACTION IS REFERENCED CONFORMS TO CLASS A-2 HORIZONTAL ACCURACY.
 4. THE FEATURES DEPICTED HEREON ARE THE RESULT OF THE GENERAL LOCATION SURVEY FOR THE PROJECT, OR AS MY BE REFERENCED HEREIN.
 5. THE PROPERTY AND STREET LINES DEPICTED HAVE BEEN COMPILED FROM VARIOUS SOURCES AND ARE NOT TO BE CONSTRUED AS NECESSARILY BEING OBTAINED AS THE RESULT OF A FIELD SURVEY, NOR DO THEY REPRESENT A PROPERTY/BOUNDARY OPINION.

| DATE | DESCRIPTION | BY |
|----------|---|-----|
| 3-15-99 | Delete Work Area | MLM |
| 6-30-99 | Change 'Approx. Grading Limits' to 'Approx. Slope Limits' | RDS |
| 10-21-99 | Revise Proposed Fence Location & Driveway Limits | RDS |

I HEREBY CERTIFY THAT THIS MAP AND SURVEY ARE SUBSTANTIALLY CORRECT AND WERE PREPARED IN ACCORDANCE WITH THE STANDARDS OF A CLASS D SURVEY AS DEFINED IN THE CODE OF PRACTICE FOR STANDARDS OF ACCURACY OF SURVEYS AND MAPS, ADOPTED DEC. 10, 1975 AS AMENDED BY THE CONNECTICUT ASSOCIATION OF LAND SURVEYORS, INC. TO THE BEST OF MY KNOWLEDGE AND BELIEF.

OSVALD R. BLINT
 REG. # 12048
 DATE 3/30/2000

