


EACH FILE GROUP NUMBER 04	EPH 34
2396	

#2396

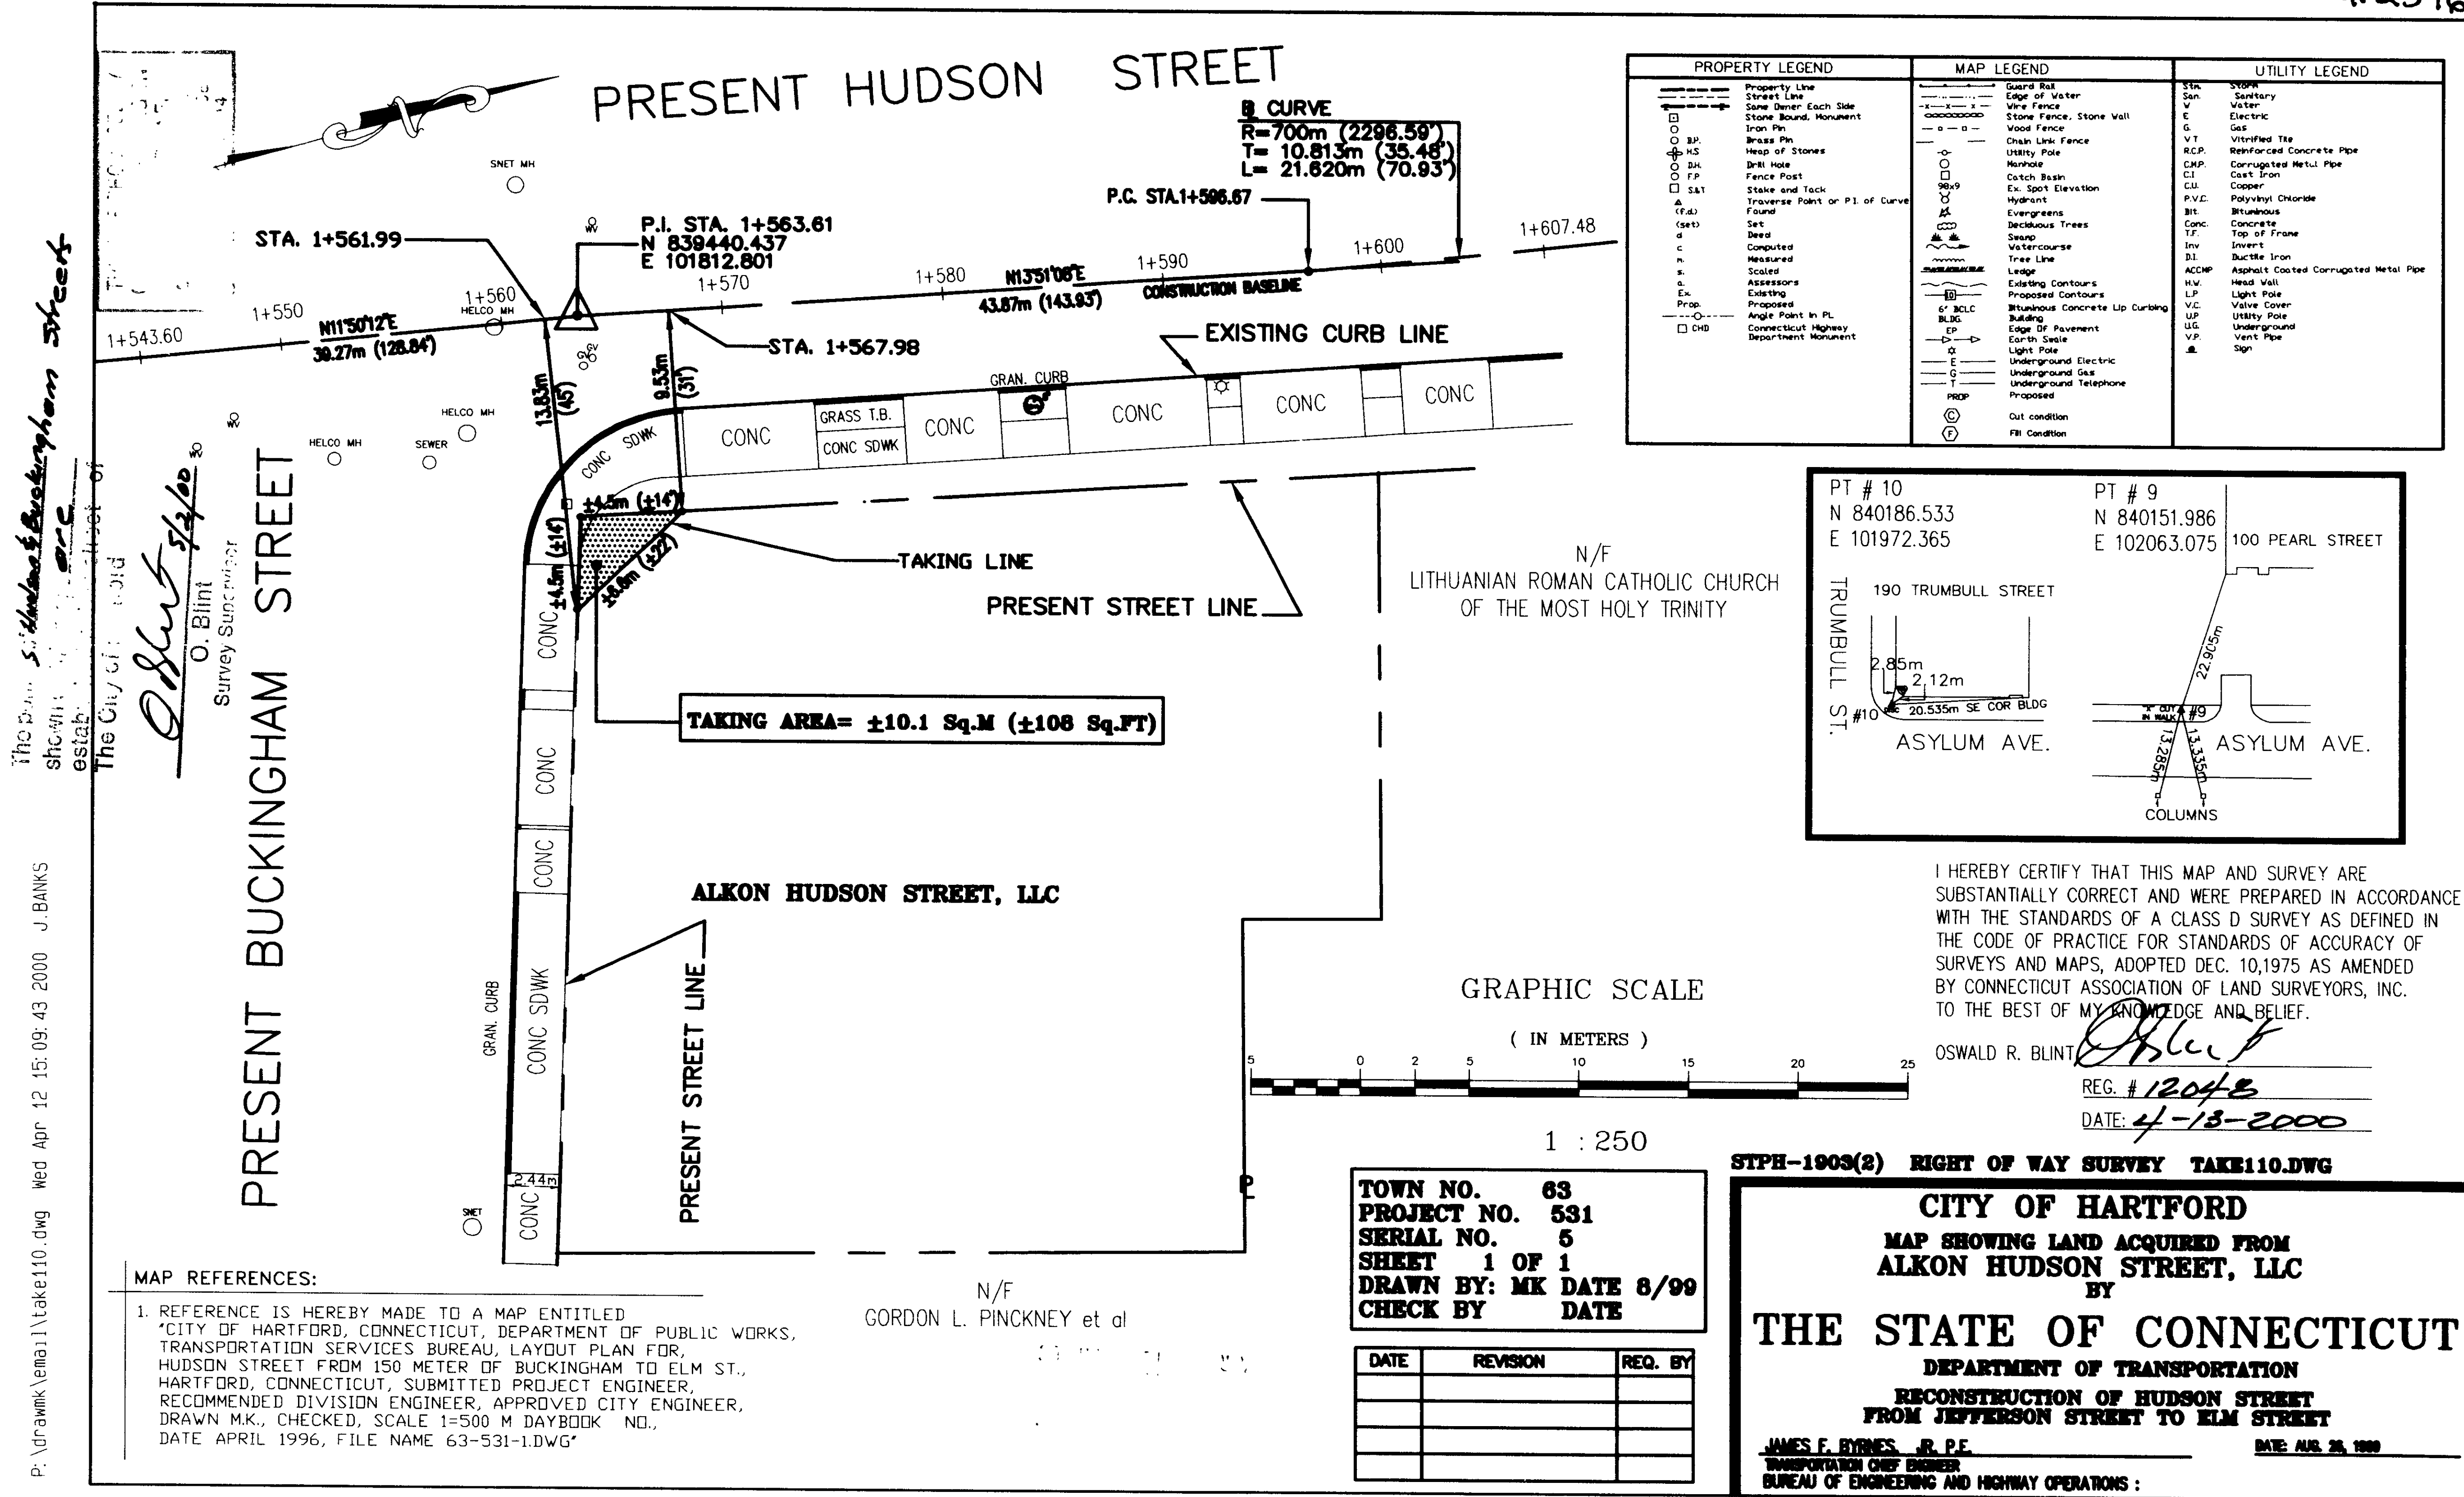

#2396

