


EAST FILE CORP IRVINE CA EPH 34

2399

#2399

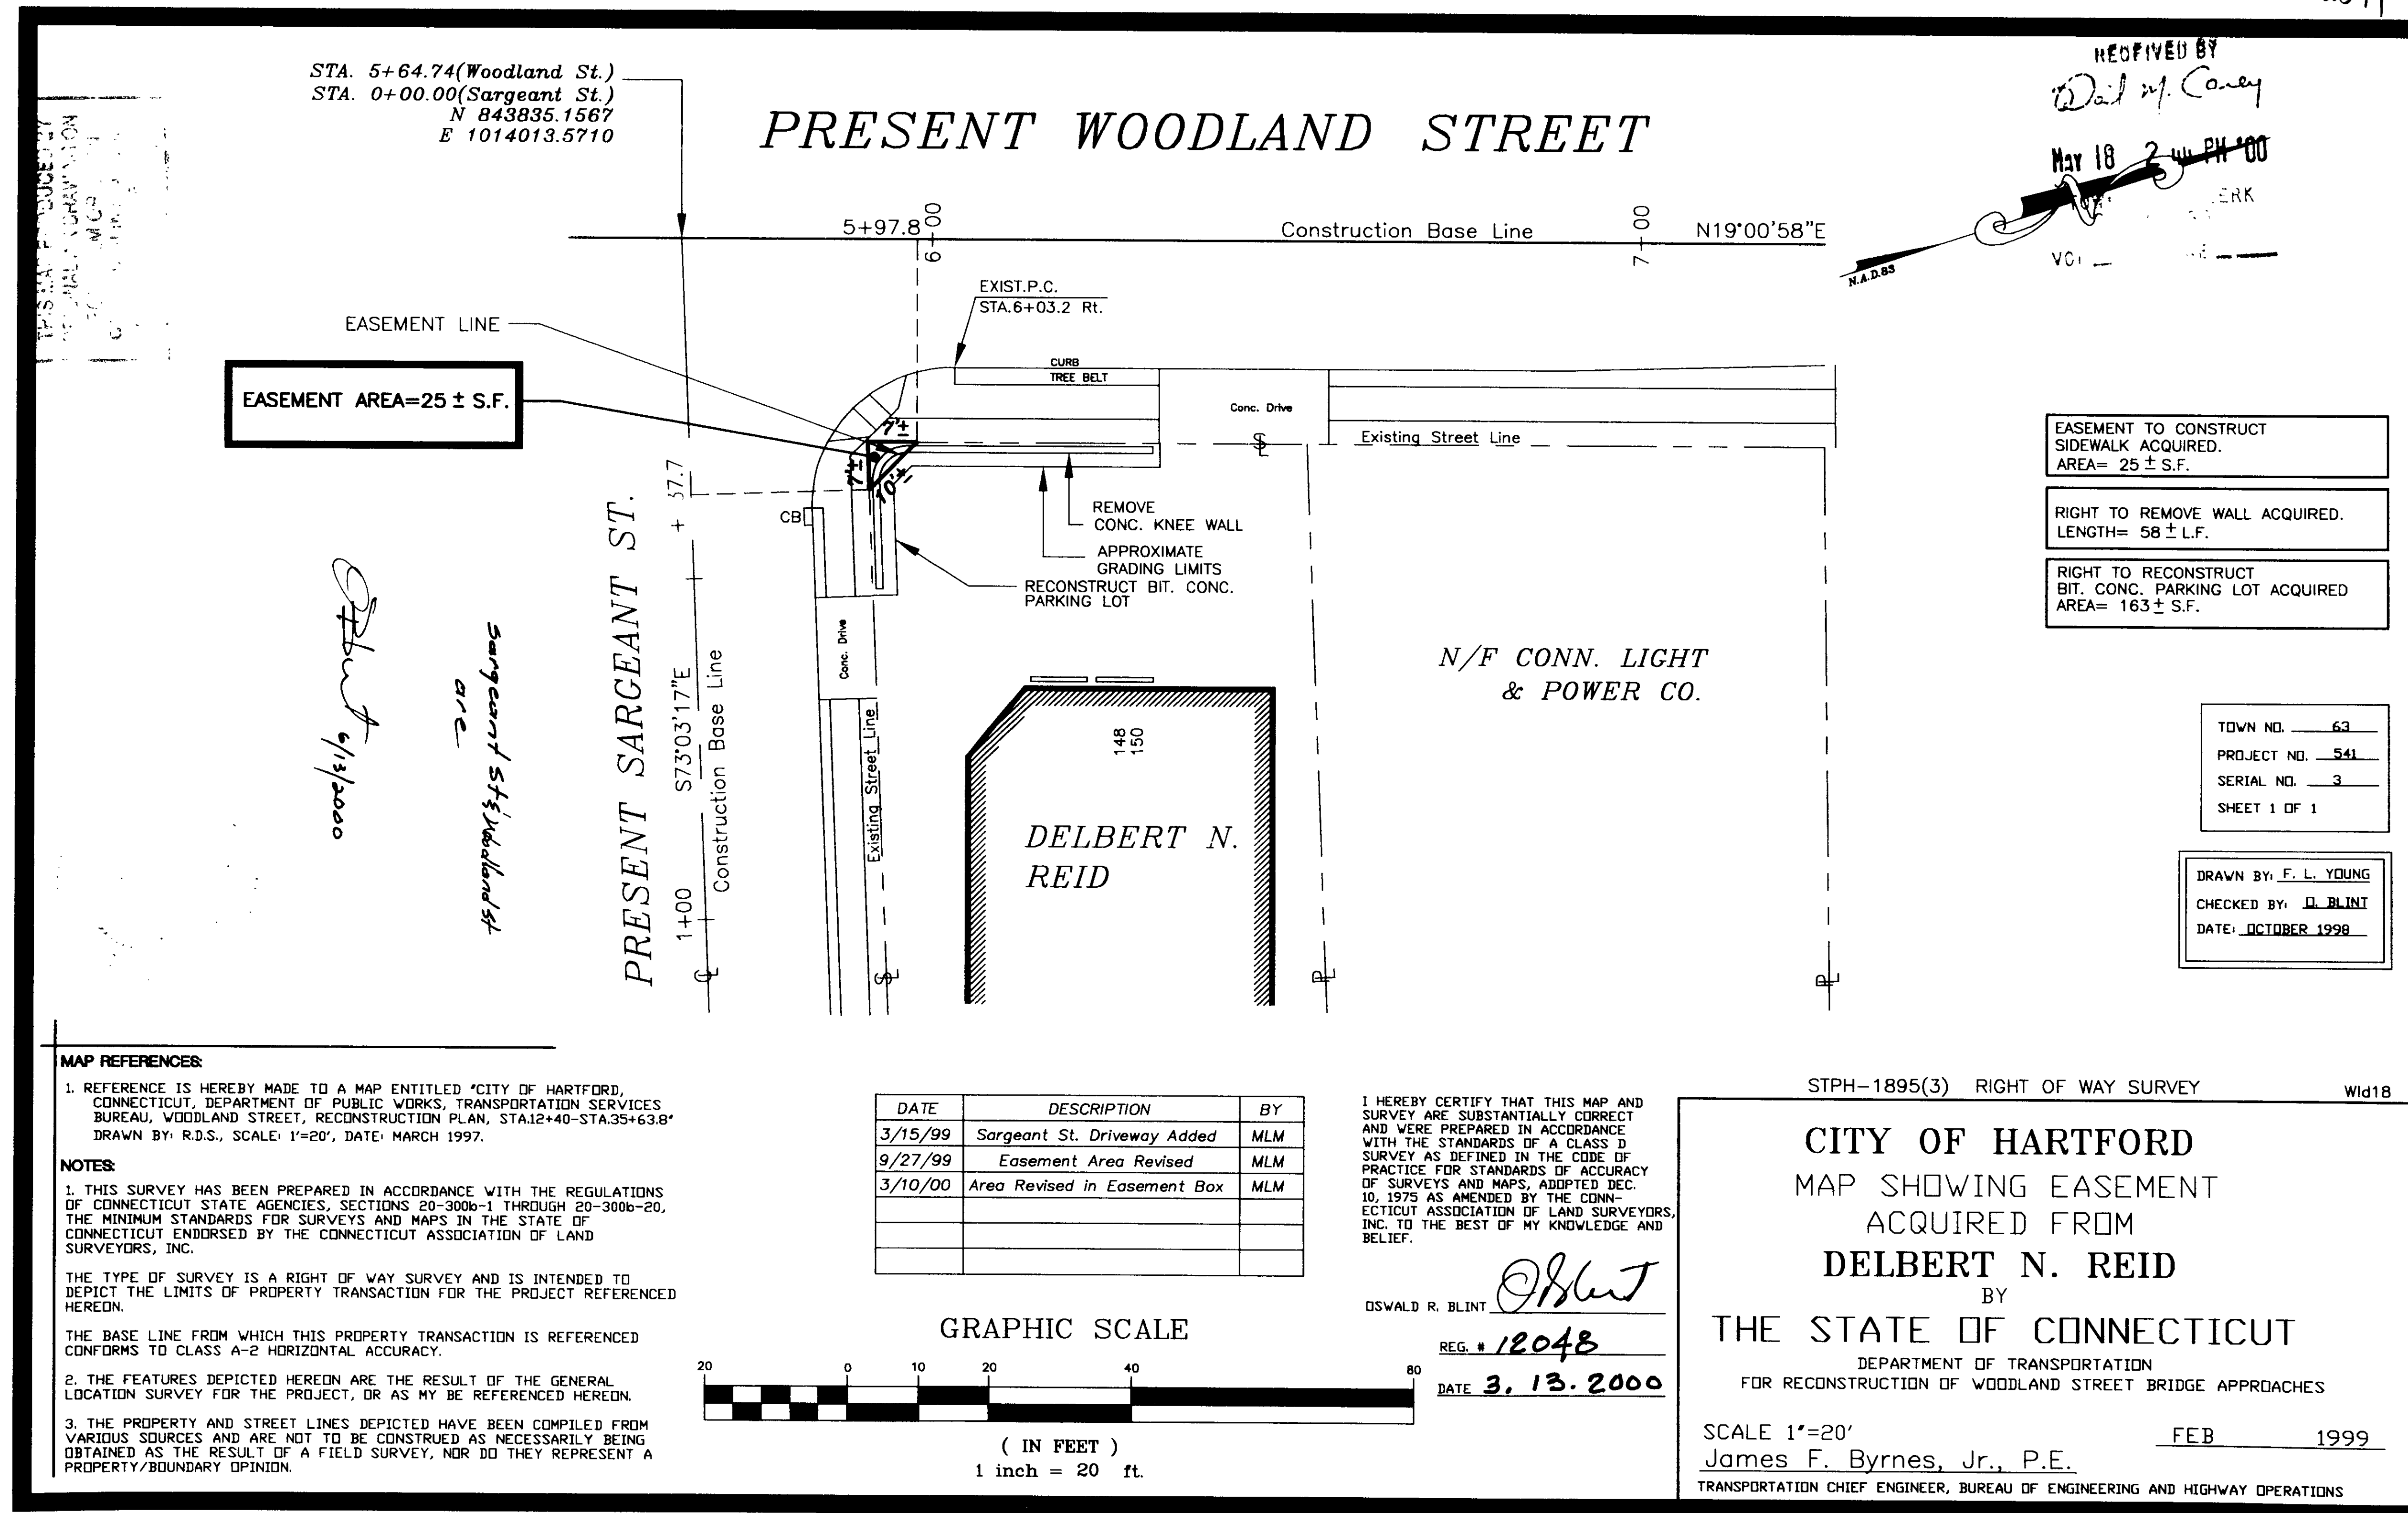

#2399

