




EASEMENT #13

EASEMENT ACROSS LAND OF HARTFORD DOWNTOWN REVIVAL LLC IN FAVOR OF THE STATE OF CONNECTICUT FOR THE PURPOSE OF ALLOWING ANY EXISTING FOUNDATIONS AND FOOTINGS BELOW THE EXISTING BUILDING TO REMAIN AND TO ALLOW EXISTING ATTACHMENTS FOR THE CANOPY TO THE "CONNECTOR BUILDING" TO REMAIN.

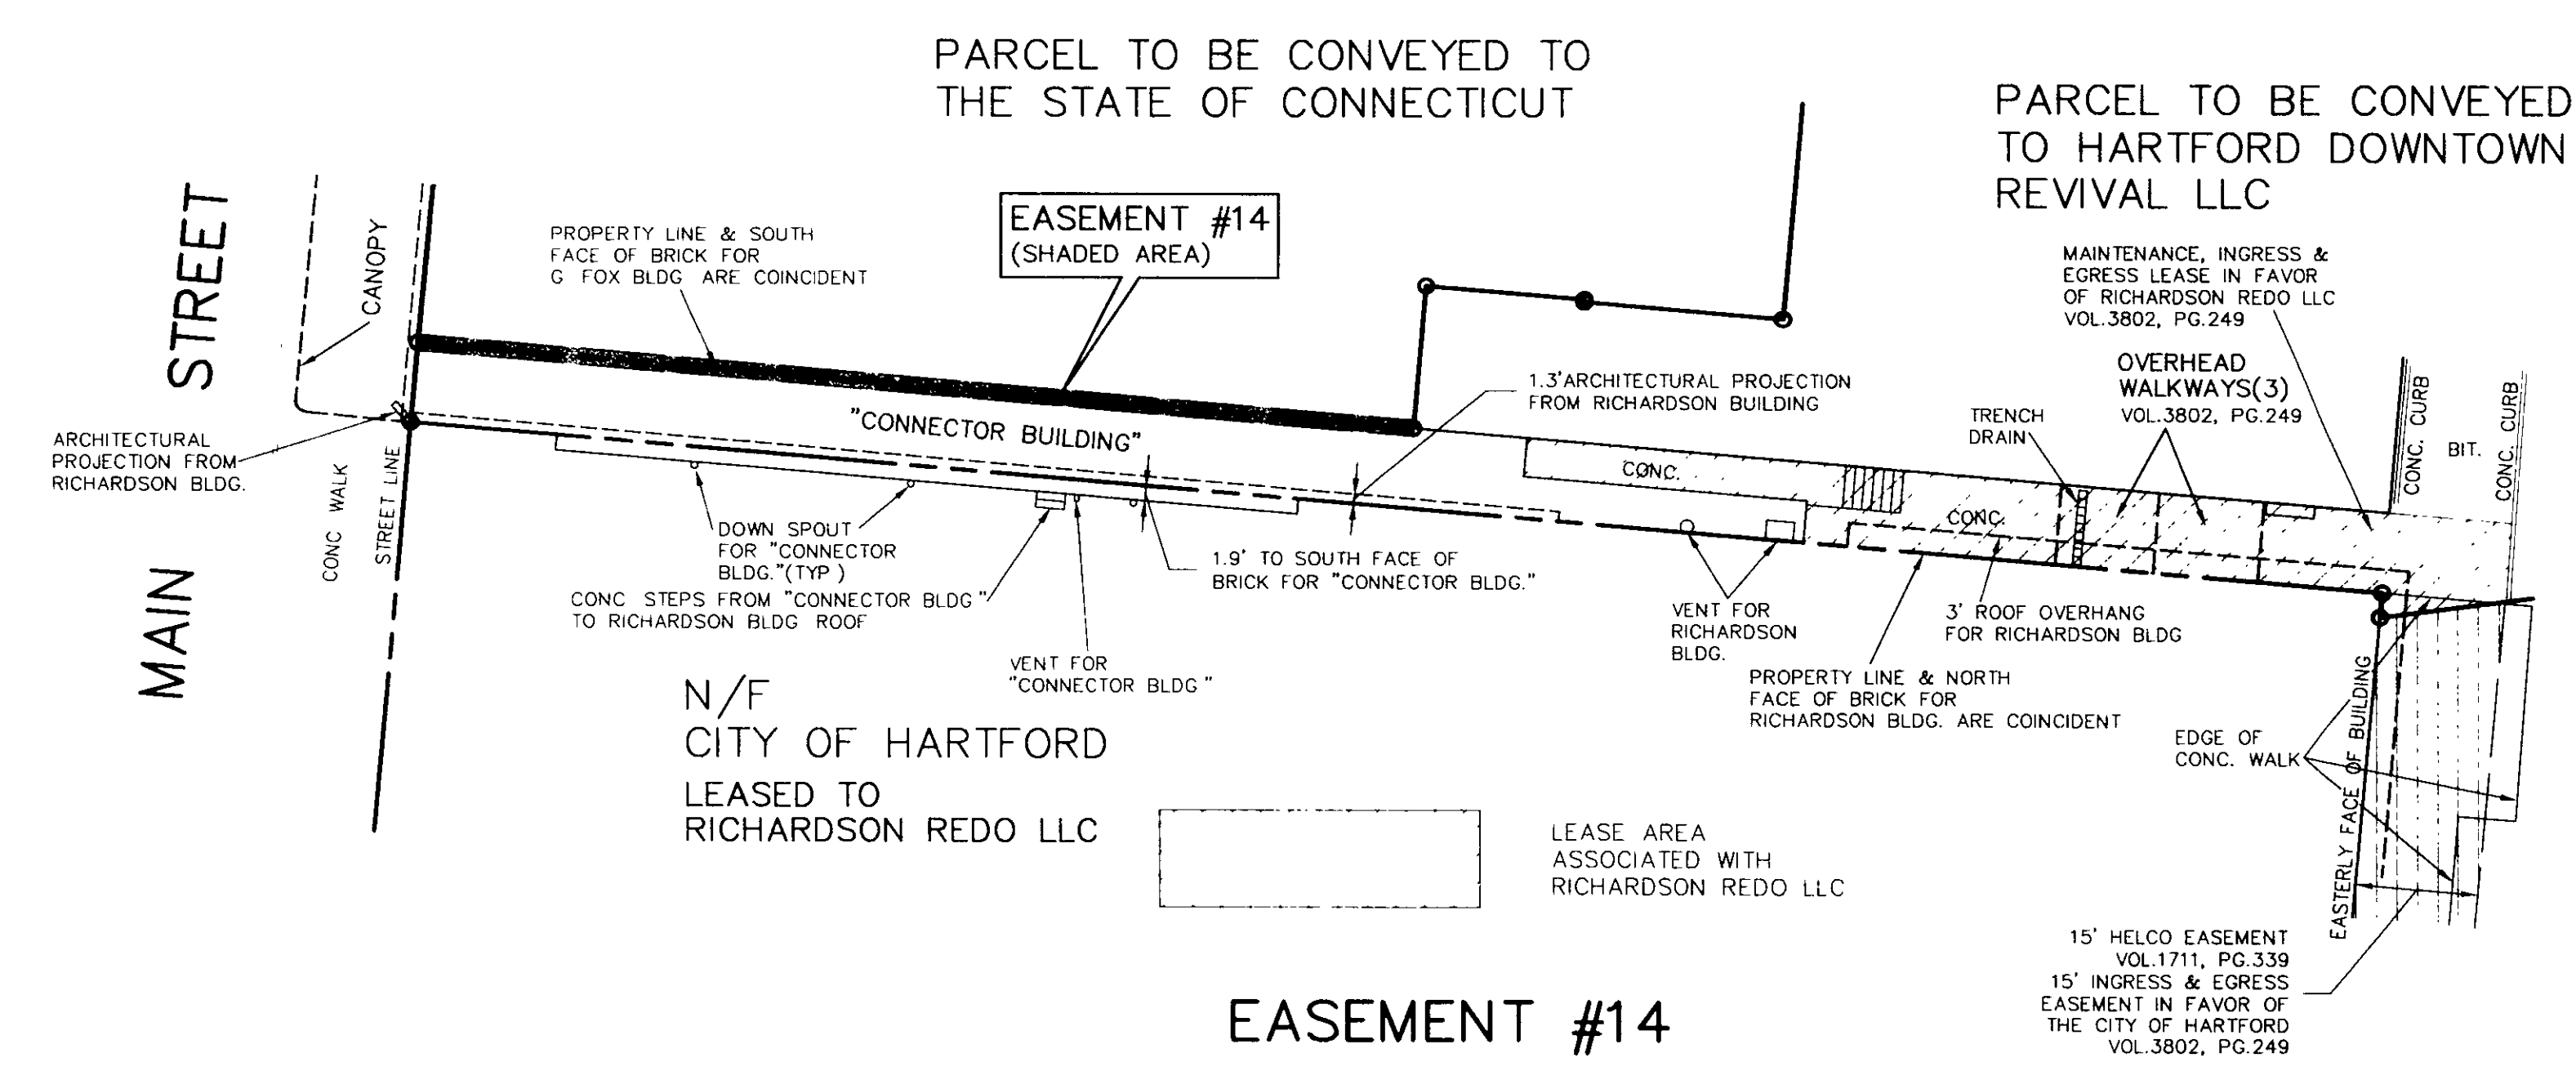

EASEMENT #14


RIGHTS IN FAVOR OF HARTFORD DOWNTOWN REVIVAL LLC TO ALLOW EXISTING ATTACHMENTS OF THE "CONNECTOR BUILDING" TO THE G. FOX BUILDING TO REMAIN.

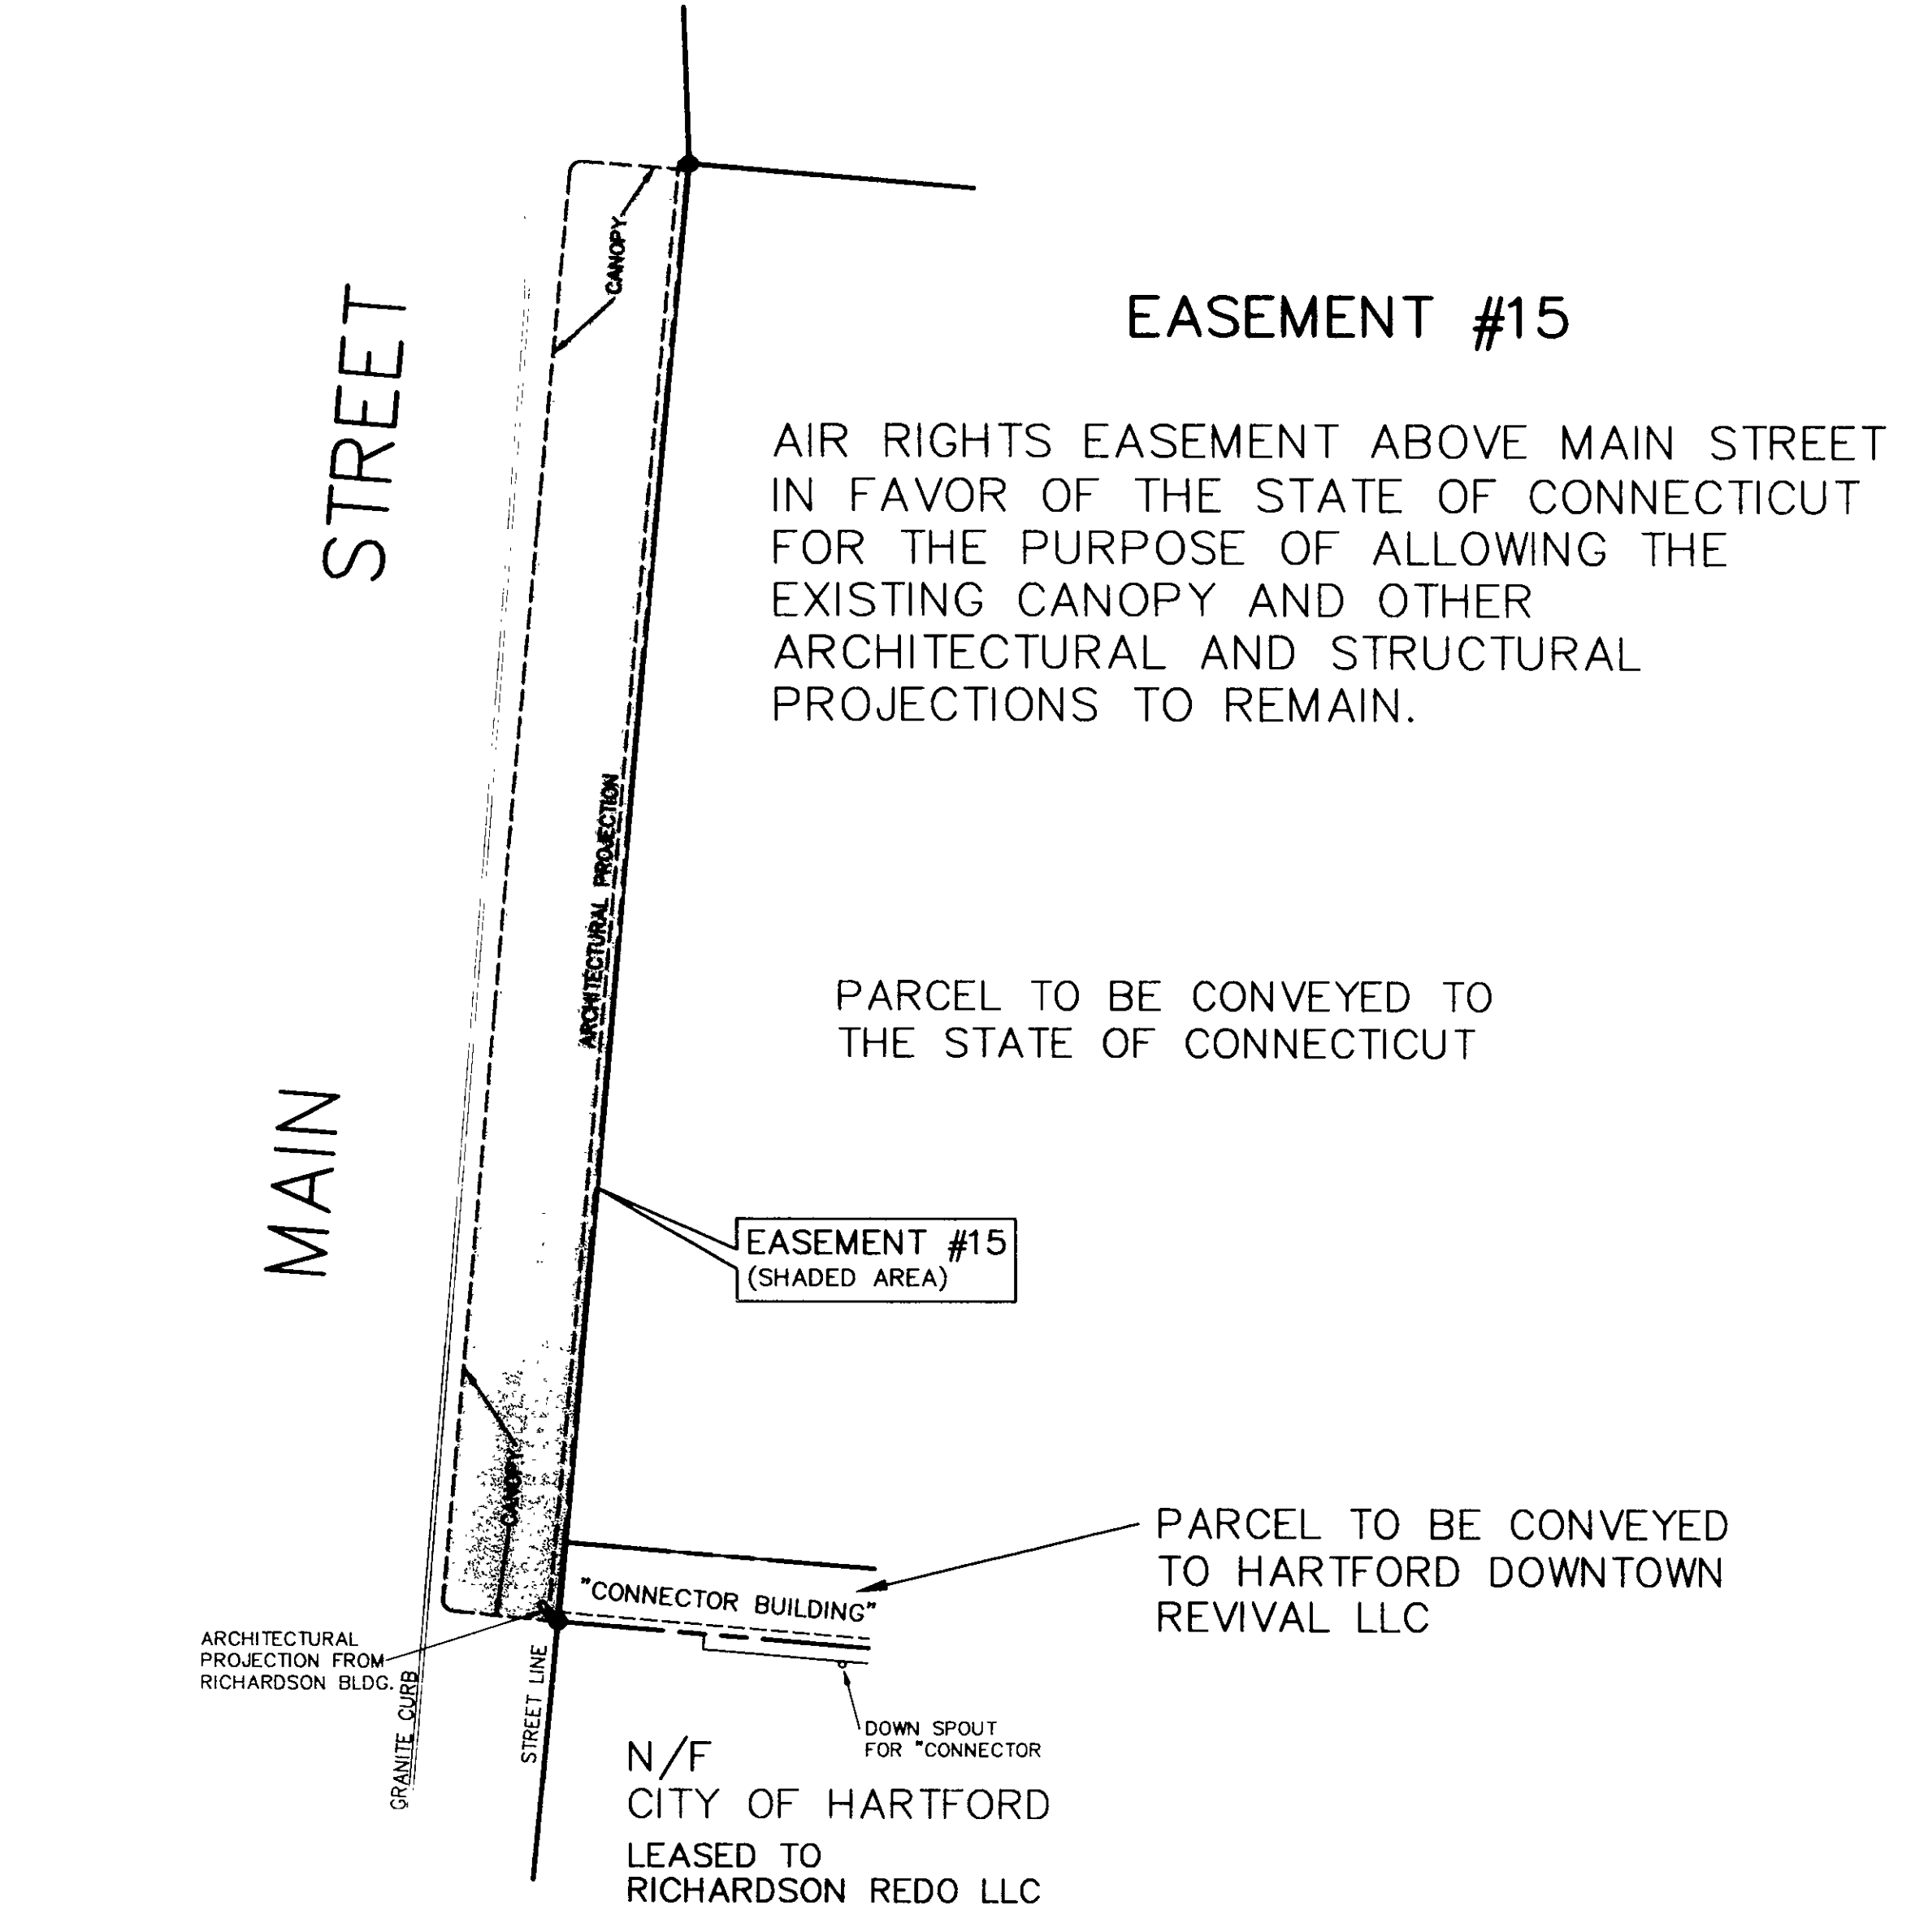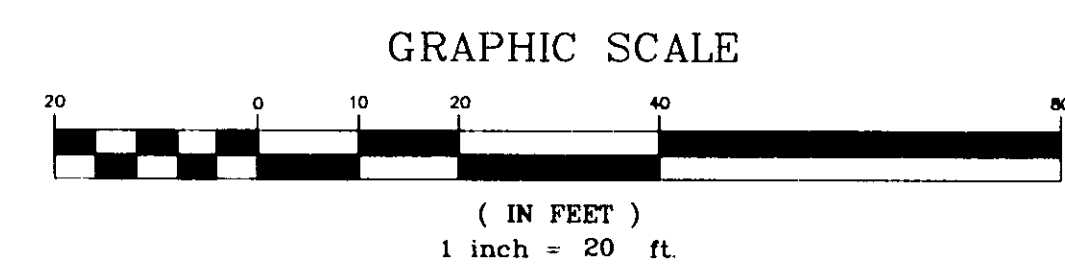

EASEMENT #15

AIR RIGHTS EASEMENT ABOVE MAIN STREET IN FAVOR OF THE STATE OF CONNECTICUT FOR THE PURPOSE OF ALLOWING THE EXISTING CANOPY AND OTHER ARCHITECTURAL AND STRUCTURAL PROJECTIONS TO REMAIN.

PARCEL TO BE CONVEYED TO THE STATE OF CONNECTICUT

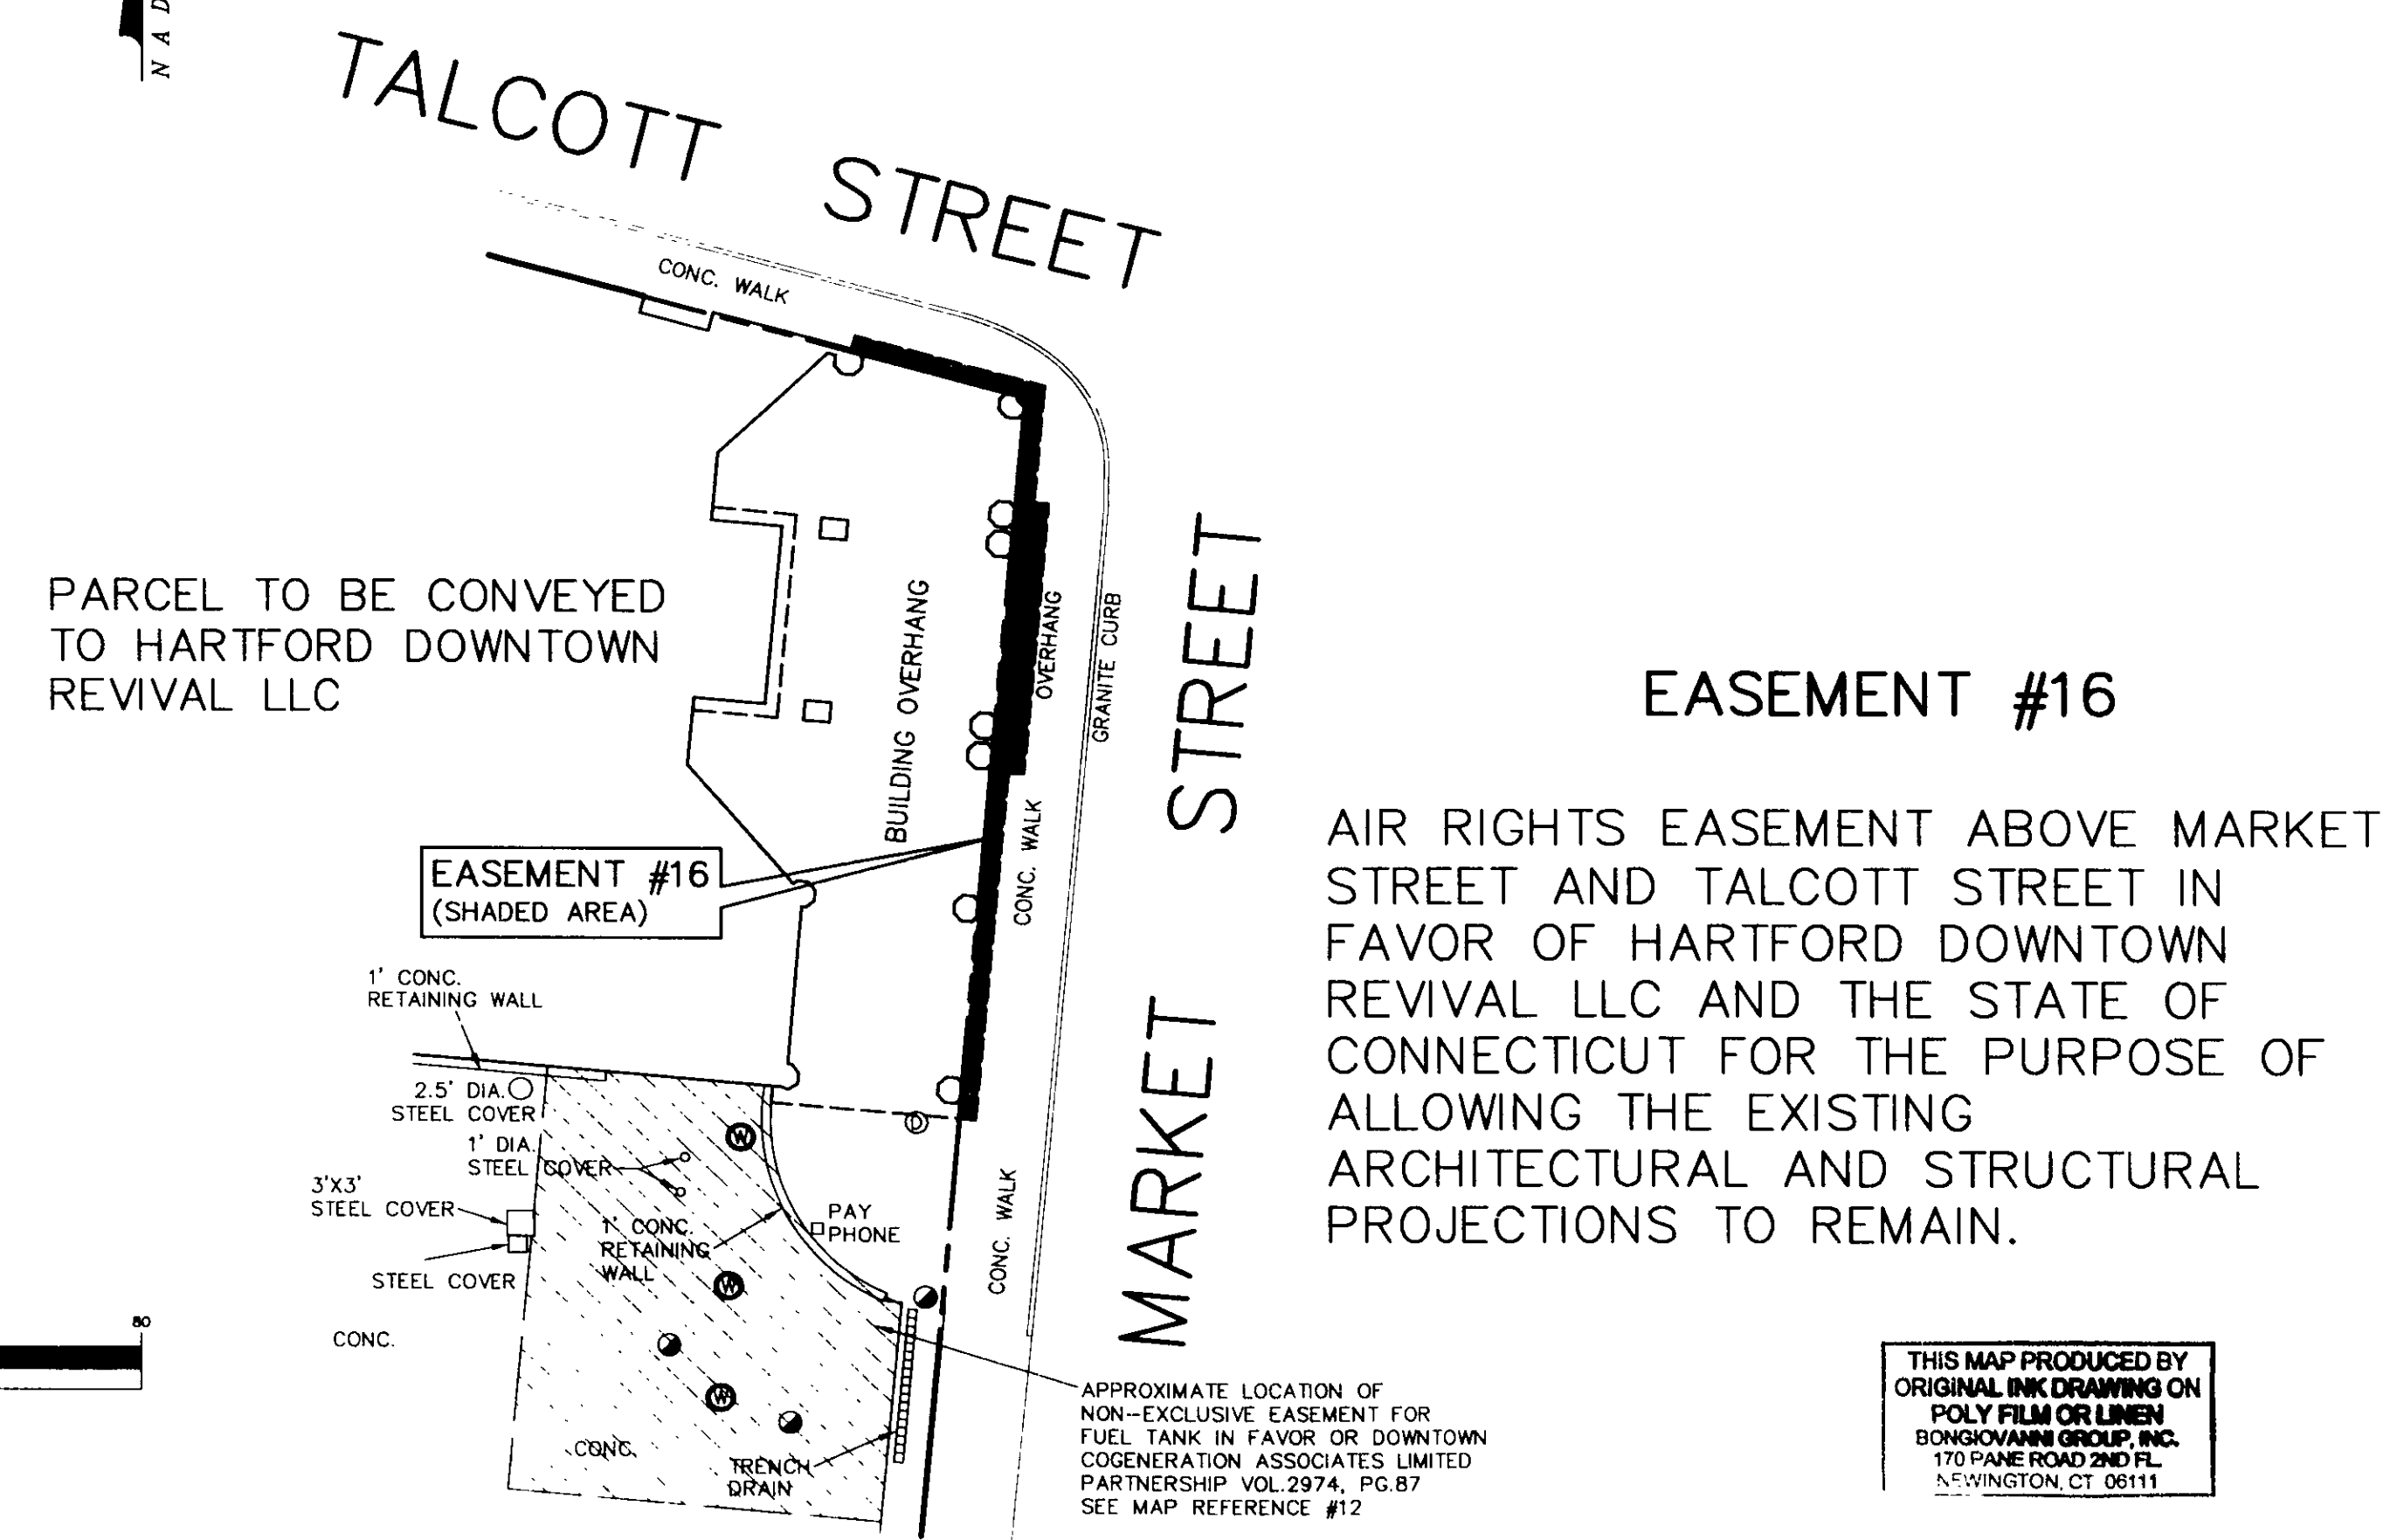

EASEMENT #16

AIR RIGHTS EASEMENT ABOVE MARKET STREET AND TALCOTT STREET IN FAVOR OF HARTFORD DOWNTOWN REVIVAL LLC AND THE STATE OF CONNECTICUT FOR THE PURPOSE OF ALLOWING THE EXISTING ARCHITECTURAL AND STRUCTURAL PROJECTIONS TO REMAIN.

THIS MAP PRODUCED BY ORIGINAL INK DRAWING ON POLY FILM OR LITHO BONDGRAPHIC GROUP, INC. 170 PANE ROAD 2ND FL. NEWINGTON, CT 06111

DATE: 4-07-00		Scale: 1"=20'	Revision	Date
Drawn: J.E.T.	Checked: A.B.			
GENERAL		6-02-00	5-11-00	
GENERAL				
PREPARED FOR HARTFORD DOWNTOWN REVIVAL LLC & THE STATE OF CONNECTICUT 960 MAIN STREET HARTFORD, CONNECTICUT				
EASEMENTS				
6	7	Sheet		

2042
18 1/2