


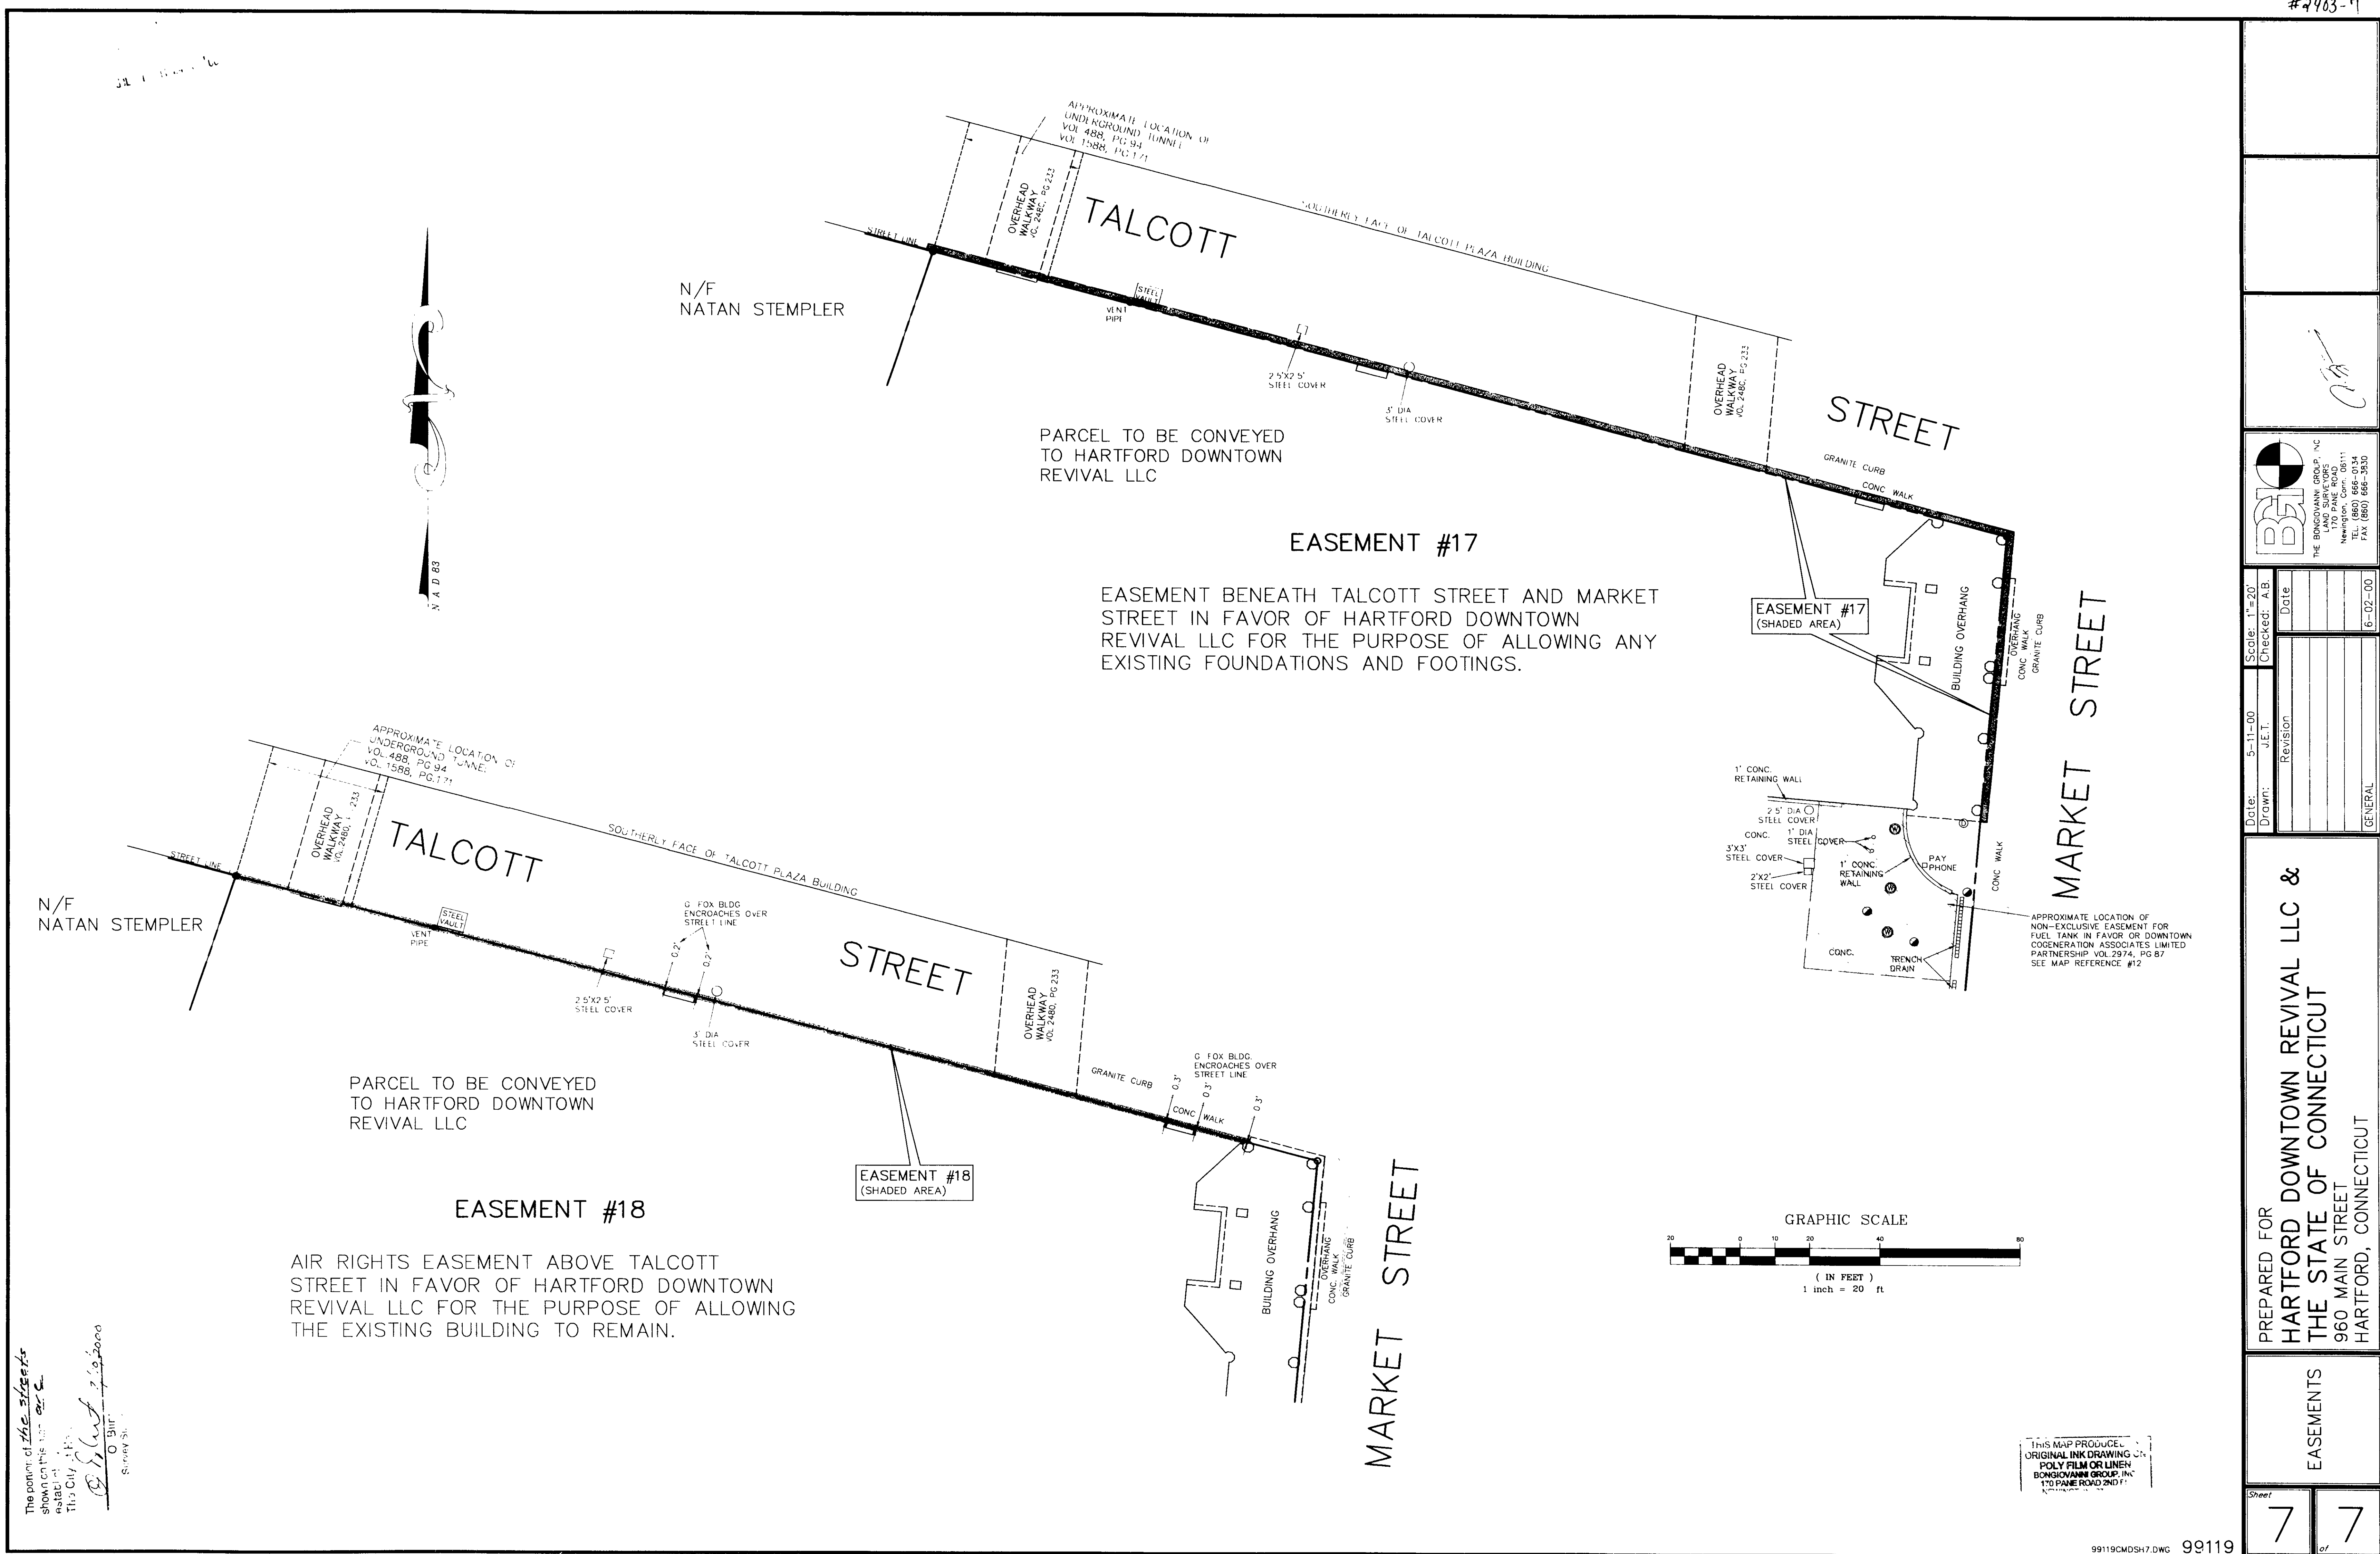


The portion of the streets shown on this map as altered is shown as altered on the City of Hartford Map of 1999.

[Signature]
05/11/00
Surveyor

THIS MAP PRODUCED BY
POLY FILM OR LINEN
BONGIOVANNI GROUP, INC.
170 PANE ROAD 2ND FL.
HARTFORD, CT 06103

0 INCHES 1 2 3 4

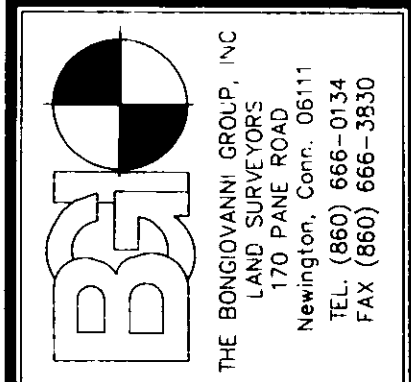

Date	5-11-00	Scale	1"=20'
Drawn	JEH	Checked	AB
Revision		Date	
GENERAL			

#2403-7