


Common Area - Market Street Level

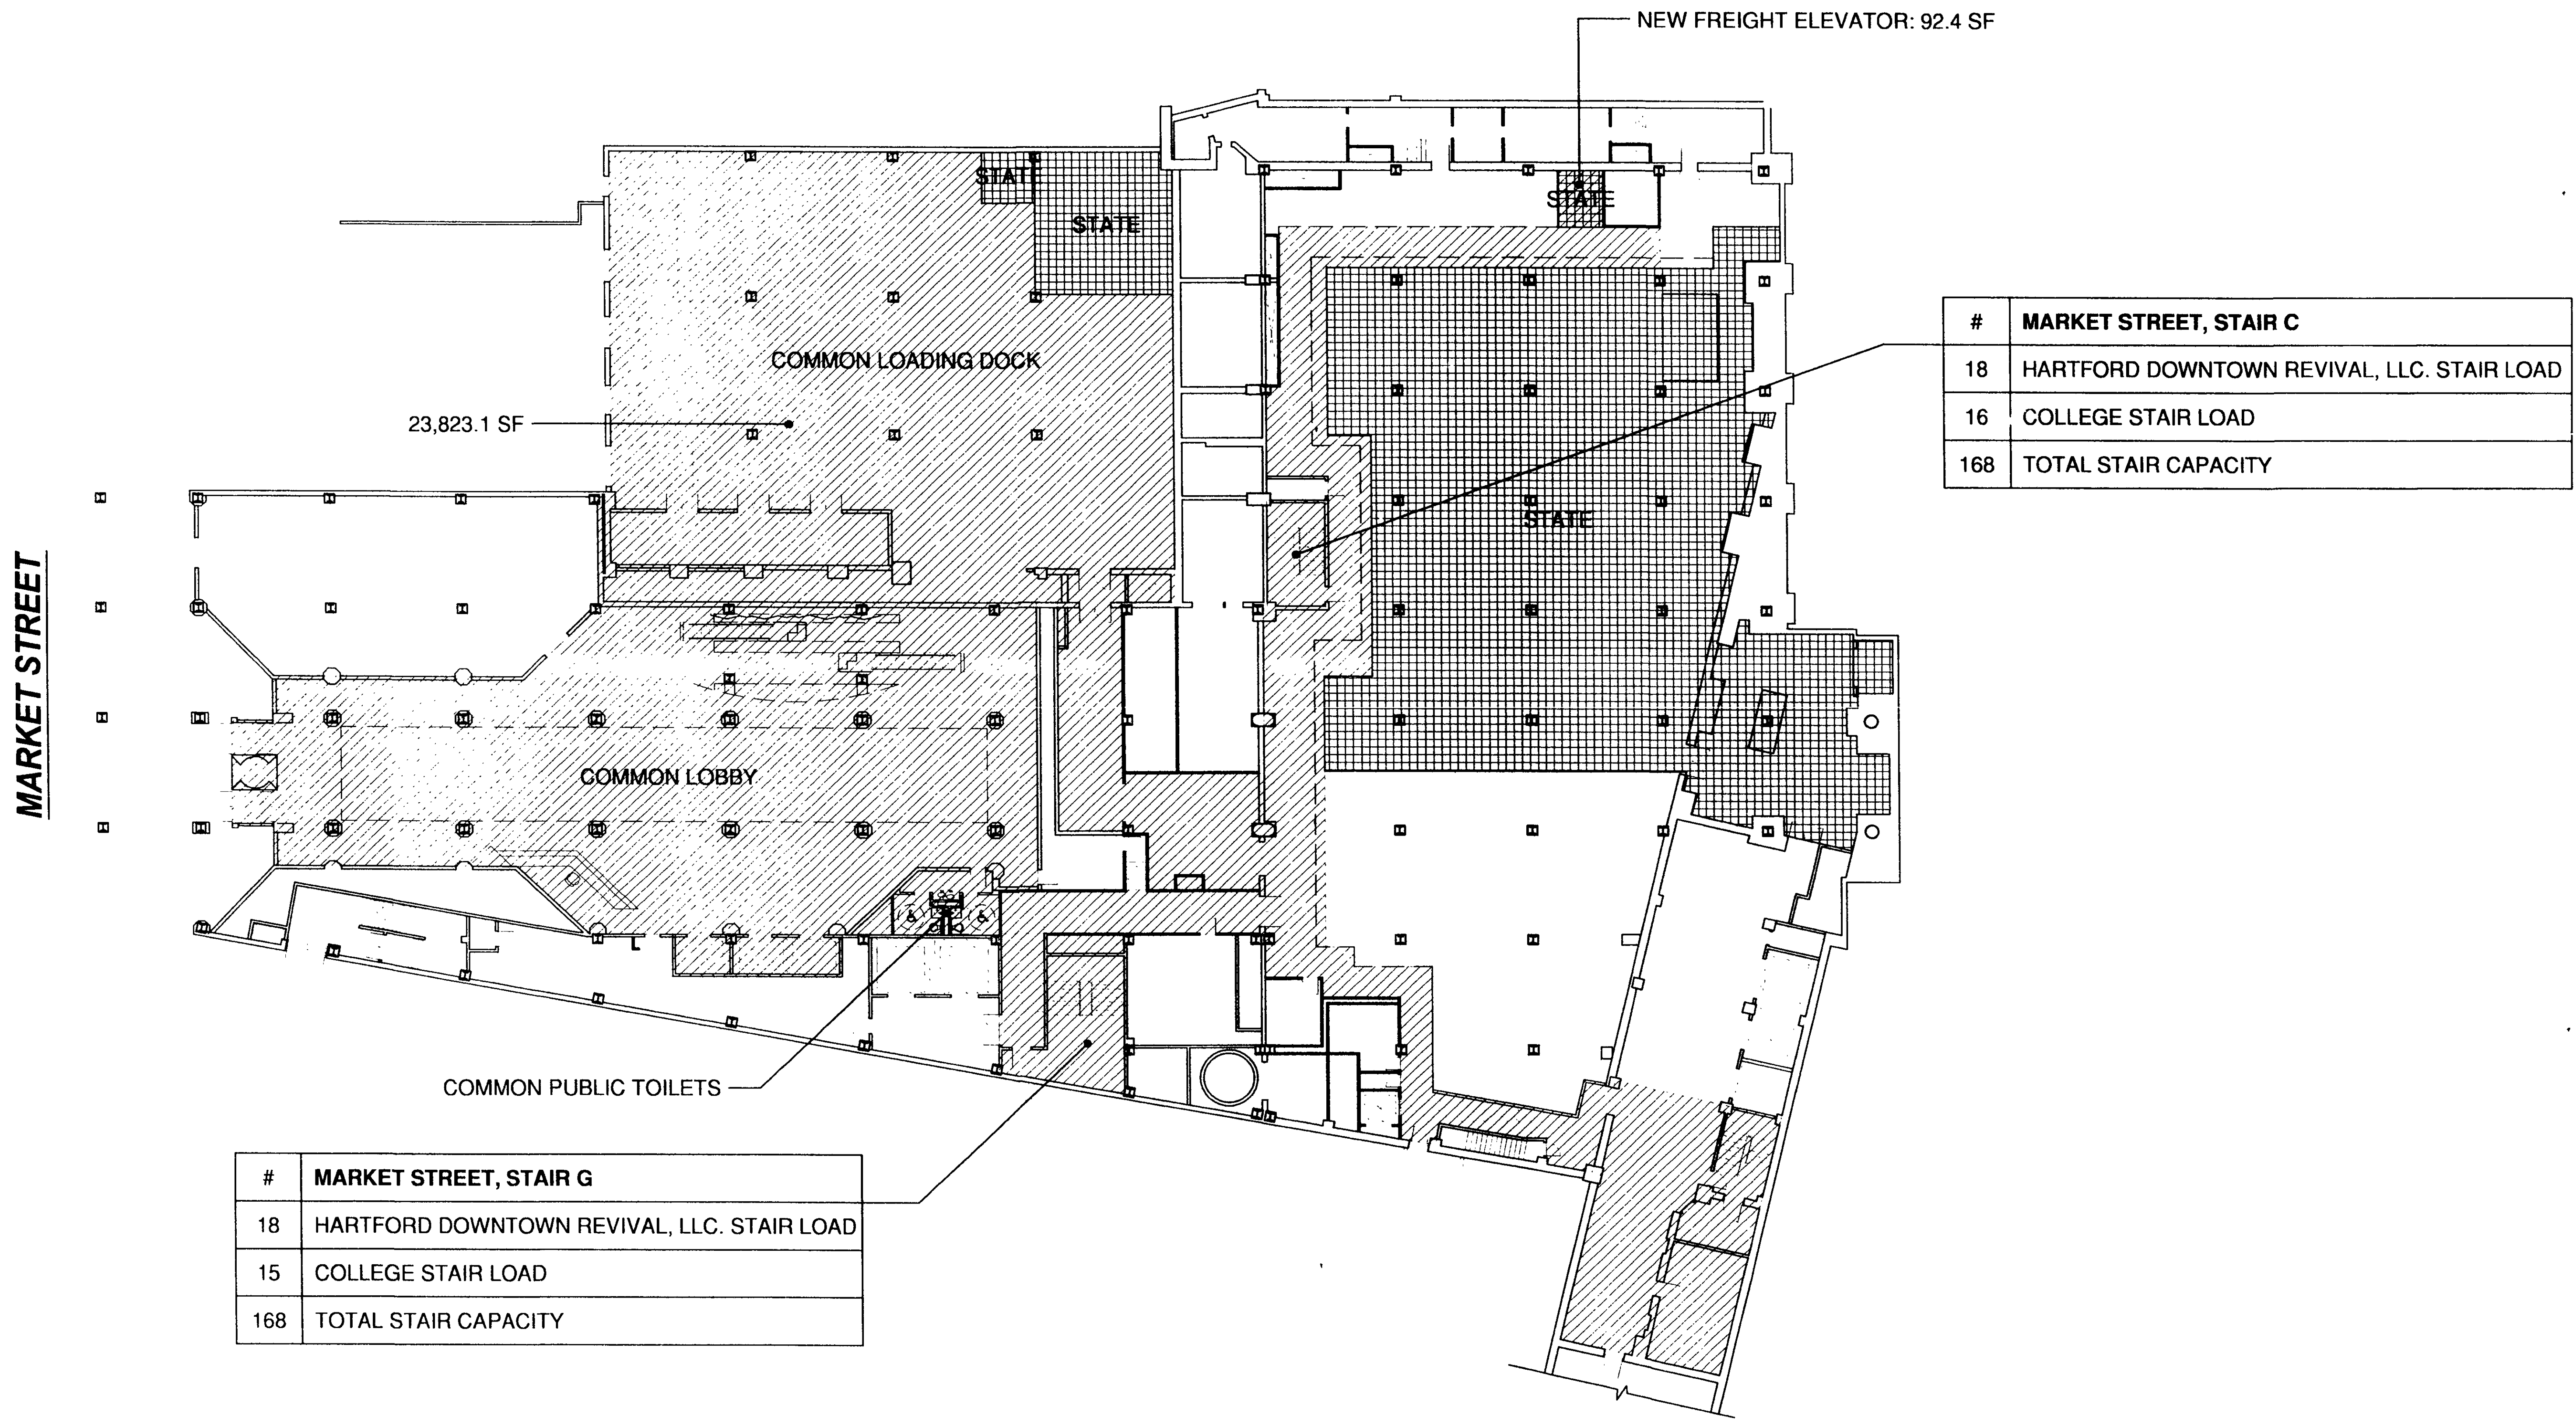

CONSTRUCTION CLASSIFICATION 2A (TO BE CONFIRMED UPON COMPLETION OF TESTING)

05/12/00