


Common Area - 3rd Floor Level

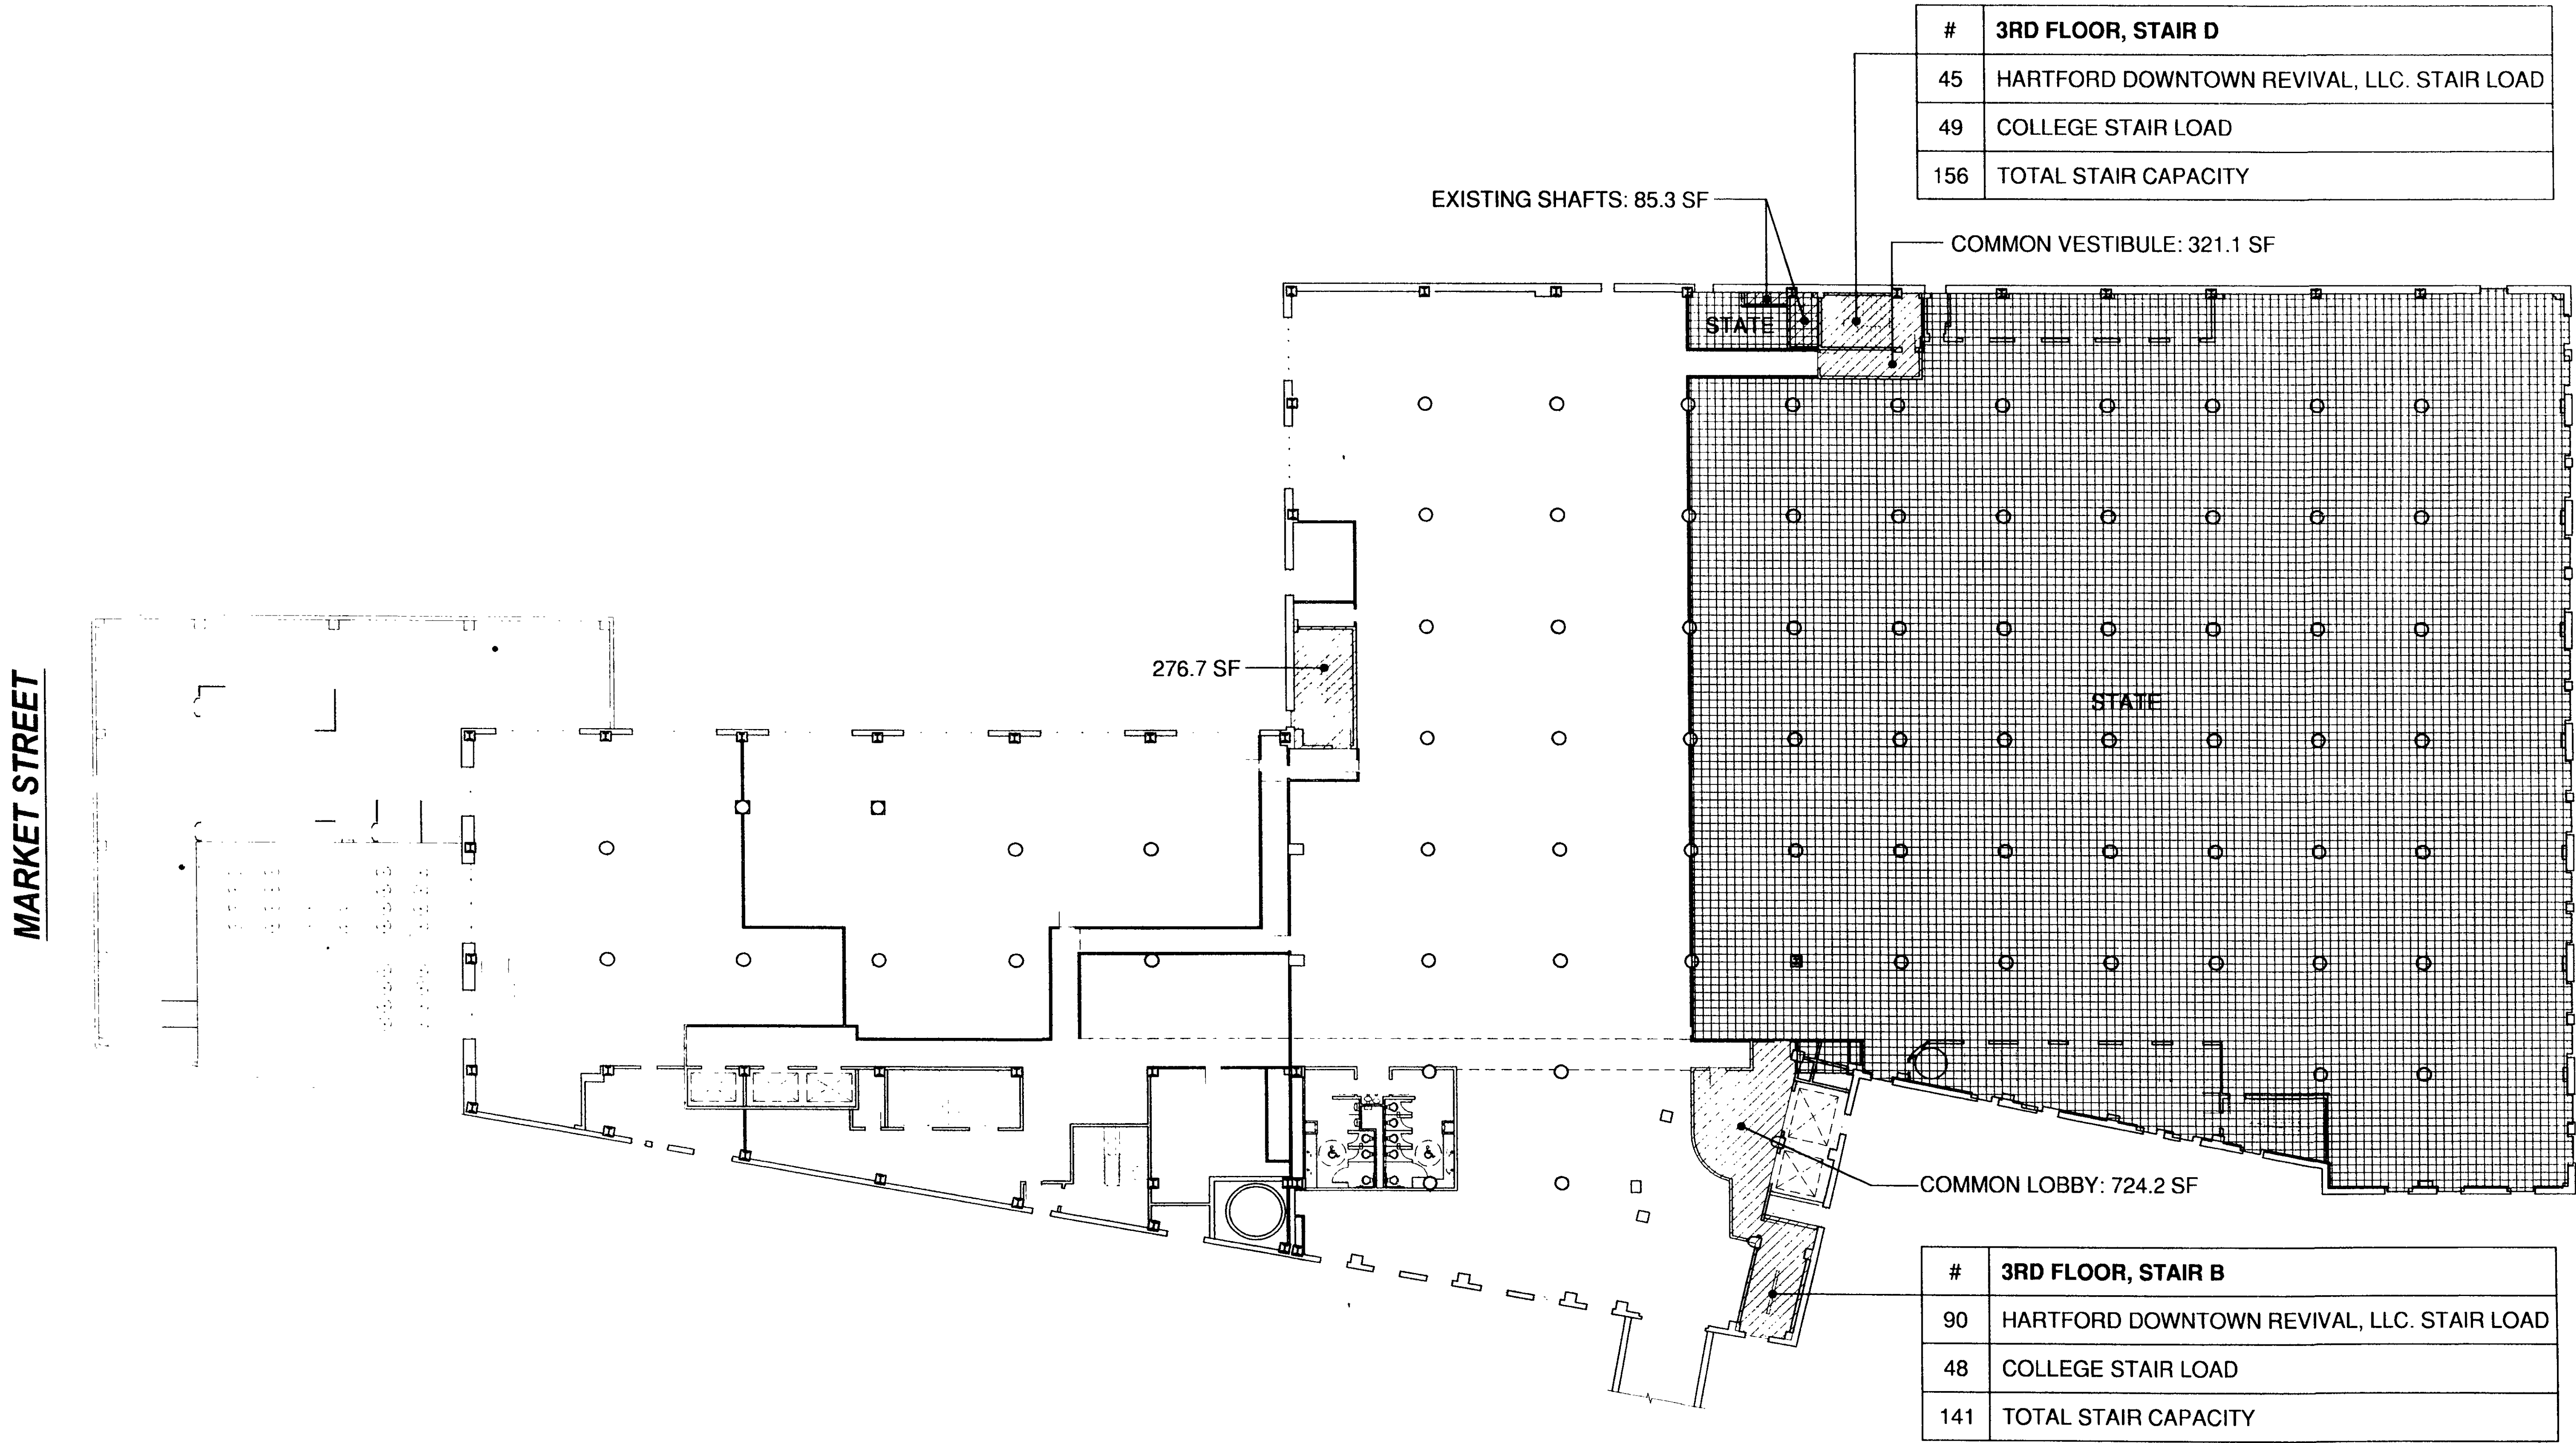

CONSTRUCTION CLASSIFICATION 2A (TO BE CONFIRMED UPON COMPLETION OF TESTING)