


Common Area - 4th Floor Level

MARKET STREET

MAIN STREET

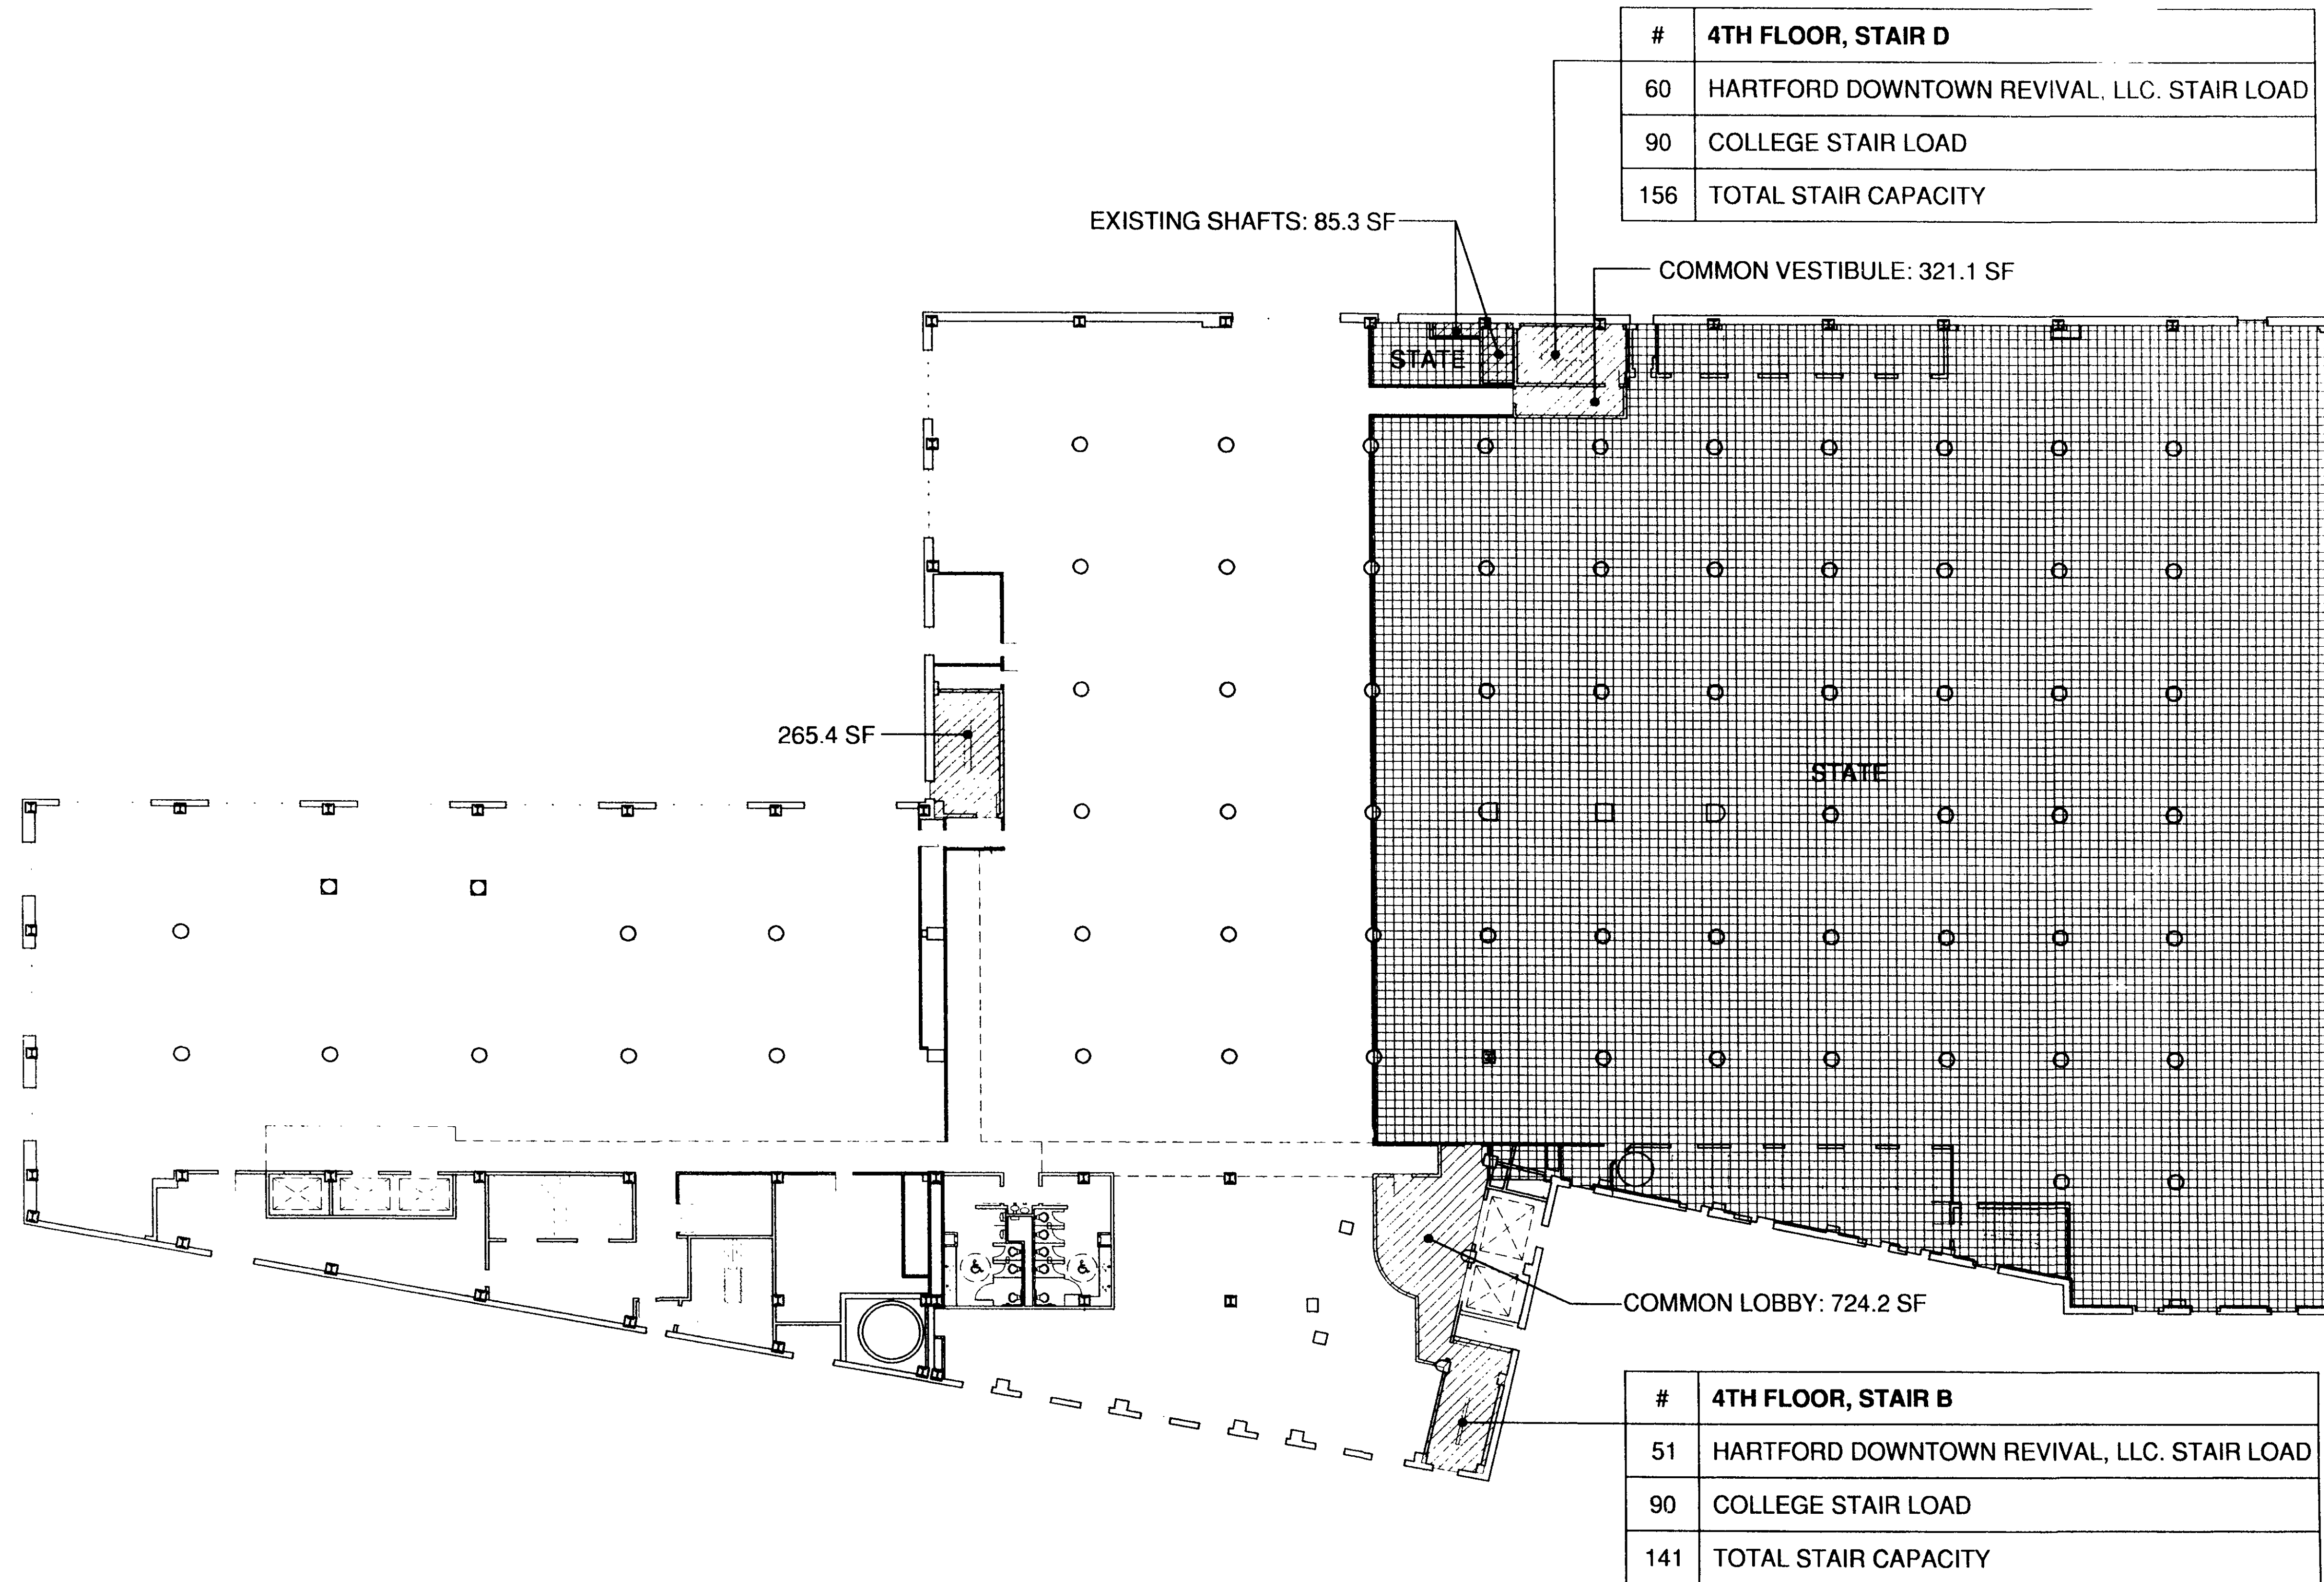

CONSTRUCTION CLASSIFICATION 2A (TO BE CONFIRMED UPON COMPLETION OF TESTING)

05/12/00

0 INCHES 1 2 3 4

2017
01
10