


Common Area - 6th Floor Level

MARKET STREET

MAIN STREET

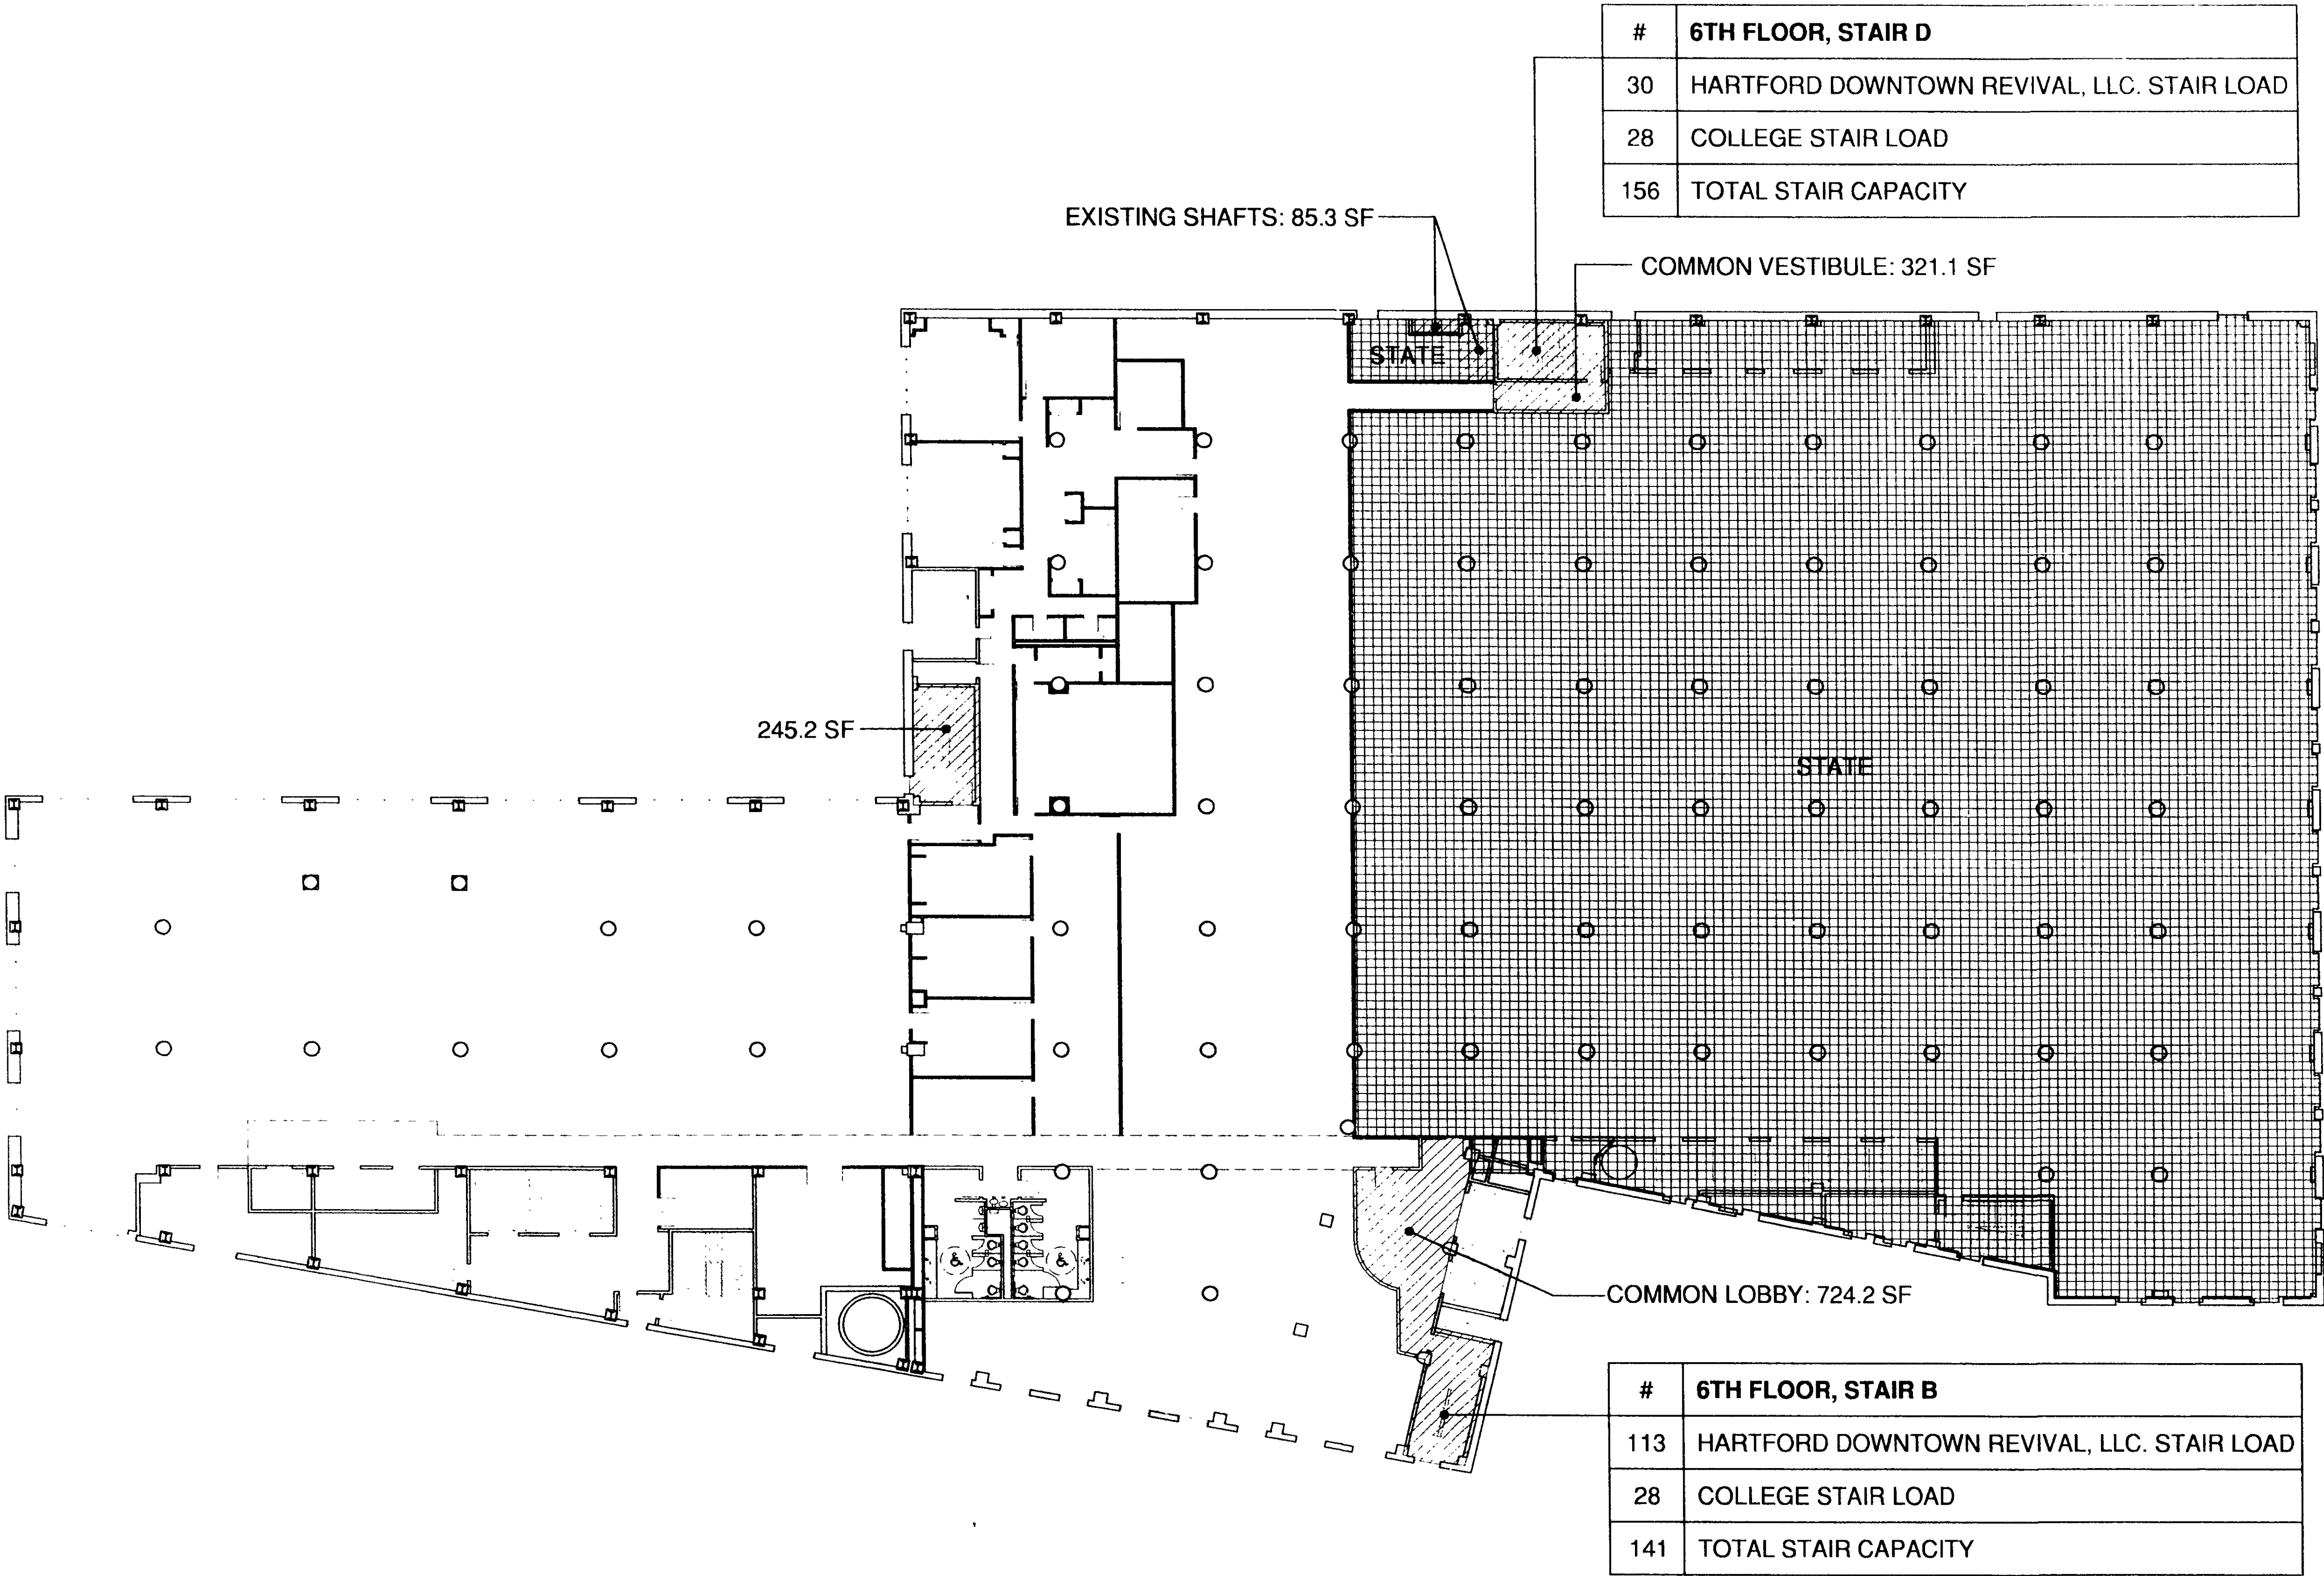

CONSTRUCTION CLASSIFICATION 2A (TO BE CONFIRMED UPON COMPLETION OF TESTING)