


Common Area - 8th Floor Level

MARKET STREET

MAIN STREET

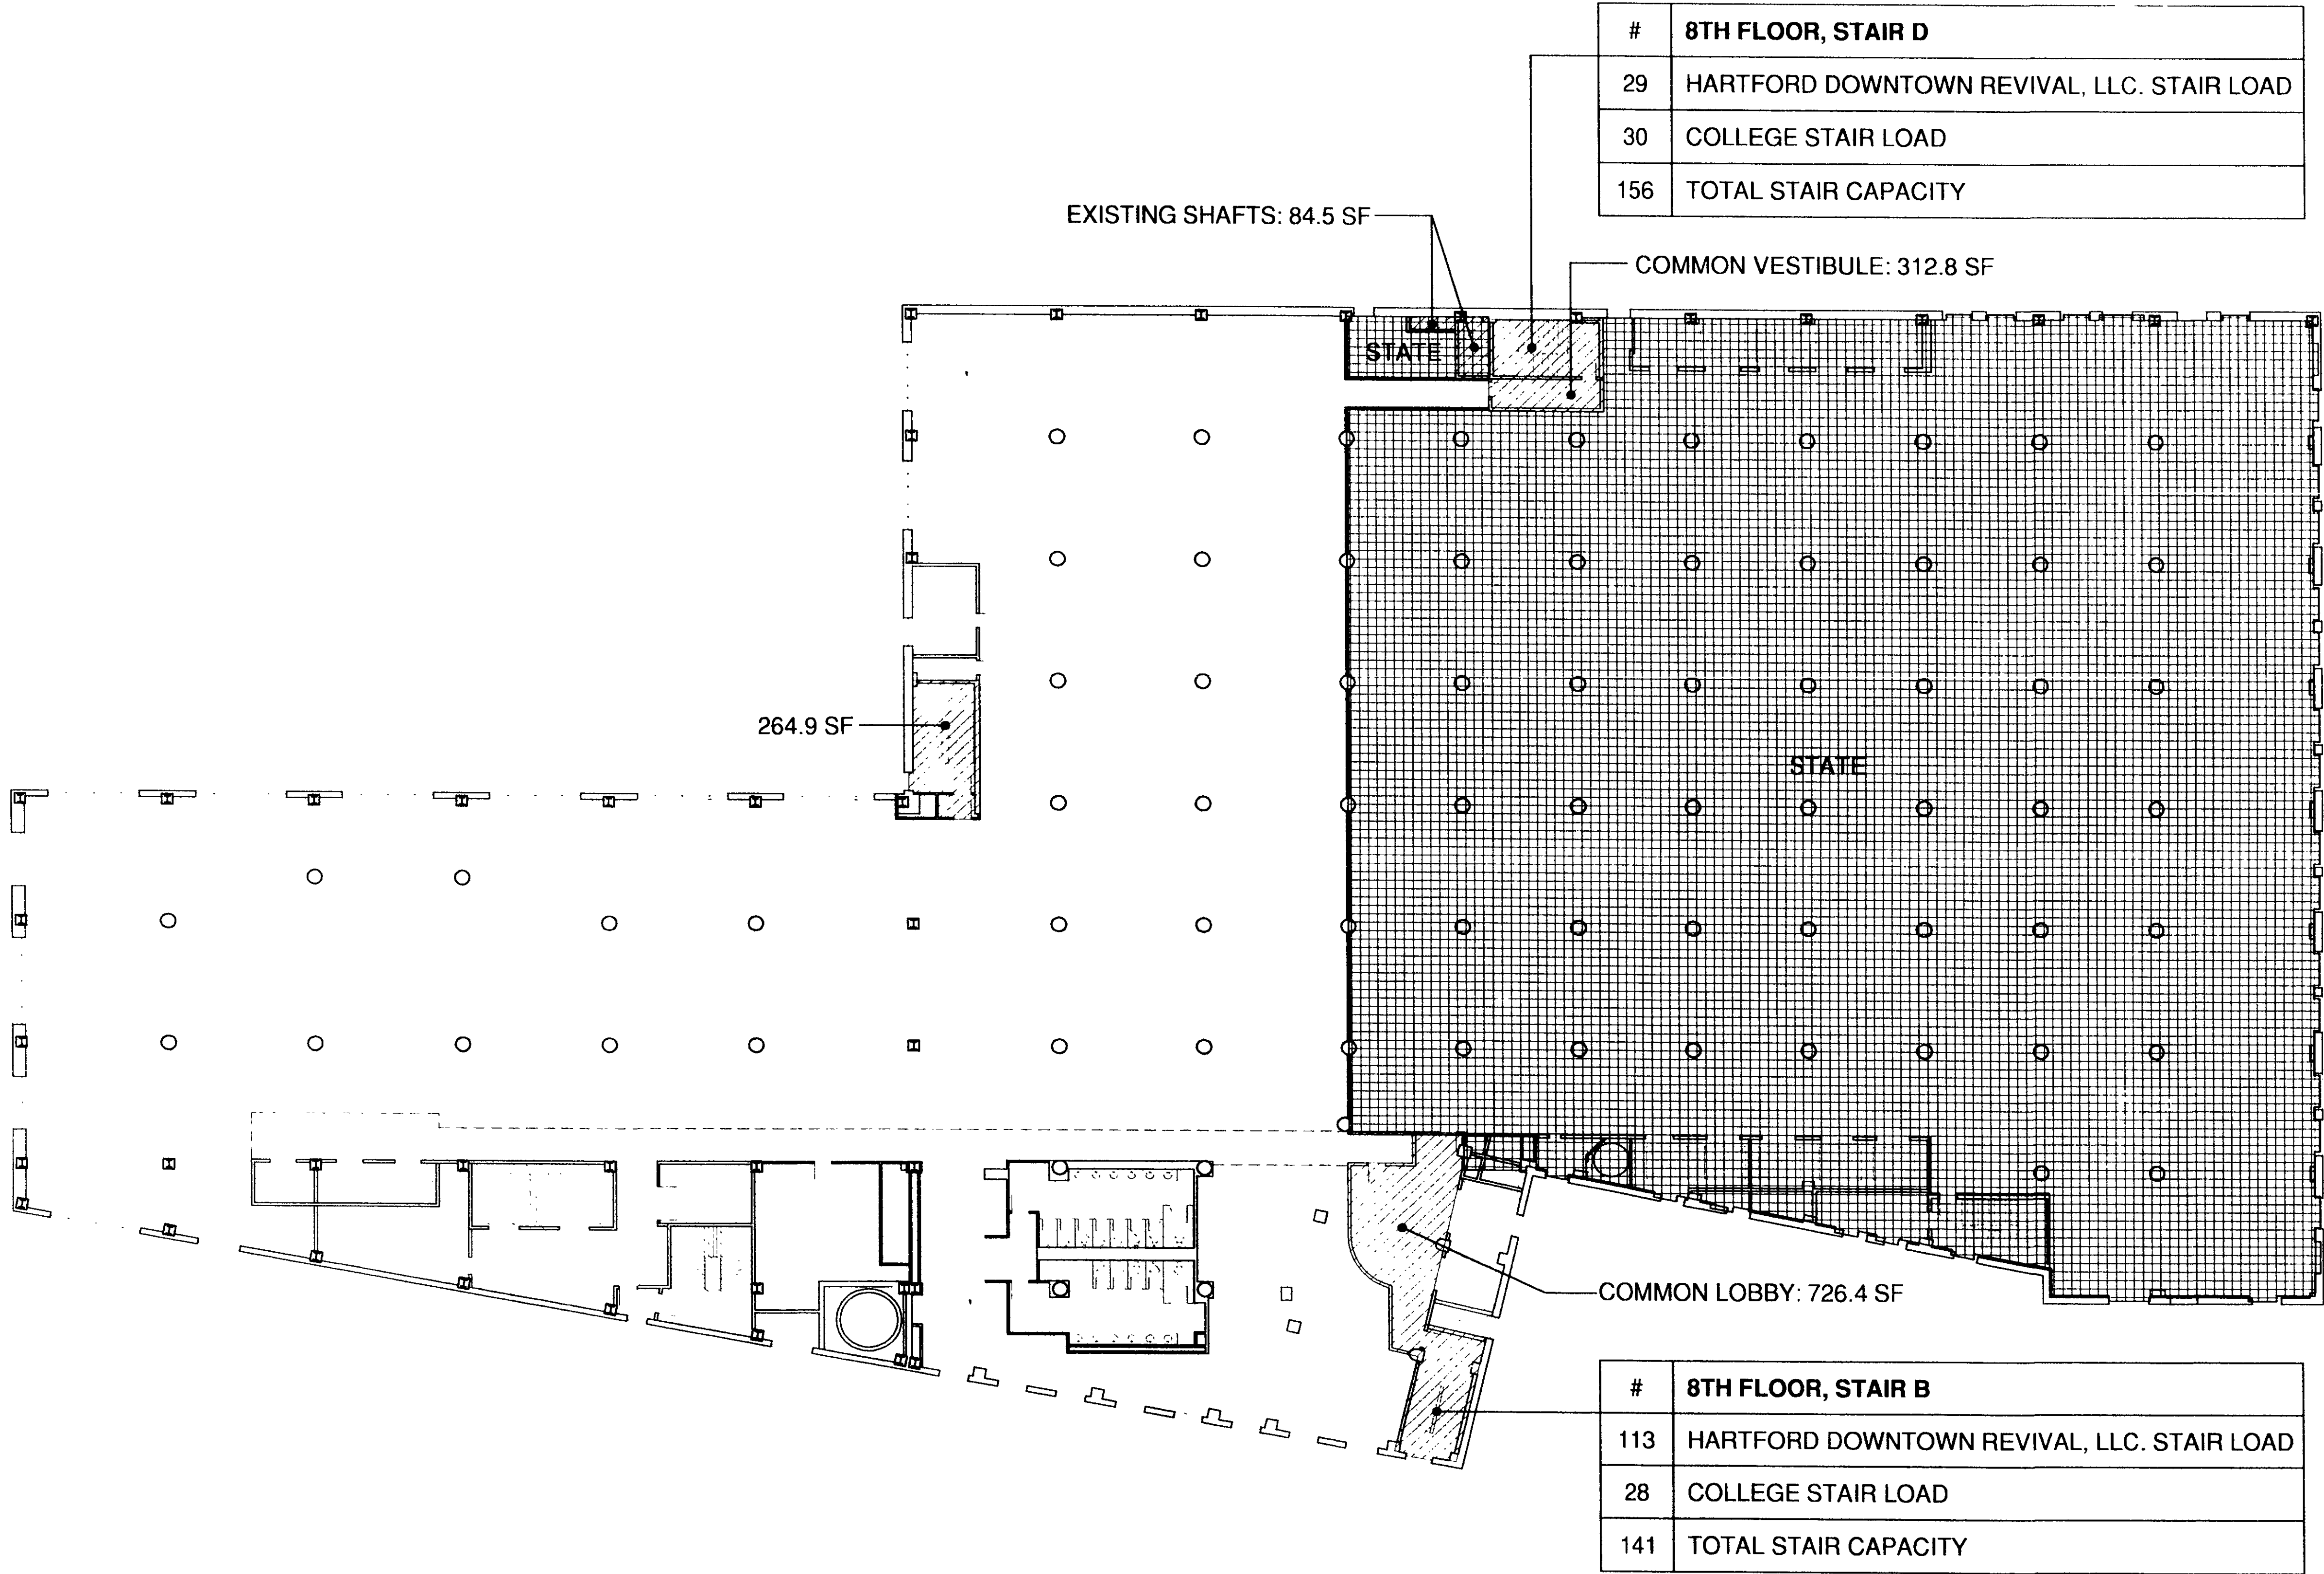

CONSTPUCTION CLASSIFICATION 2A (TO BE CONFIRMED UPON COMPLETION OF TESTING)

05/12/00

0 INCHES 1 2 3 4

h1-1012
12/00