


Common Area - 12th Floor Level

#	12TH FLOOR, STAIR D
7	HARTFORD DOWNTOWN REVIVAL, LLC. STAIR LOAD
10	COLLEGE STAIR LOAD
156	TOTAL STAIR CAPACITY

#	11TH FLOOR, STAIR C
7	HARTFORD DOWNTOWN REVIVAL, LLC. STAIR LOAD
56	COLLEGE STAIR LOAD
168	TOTAL STAIR CAPACITY

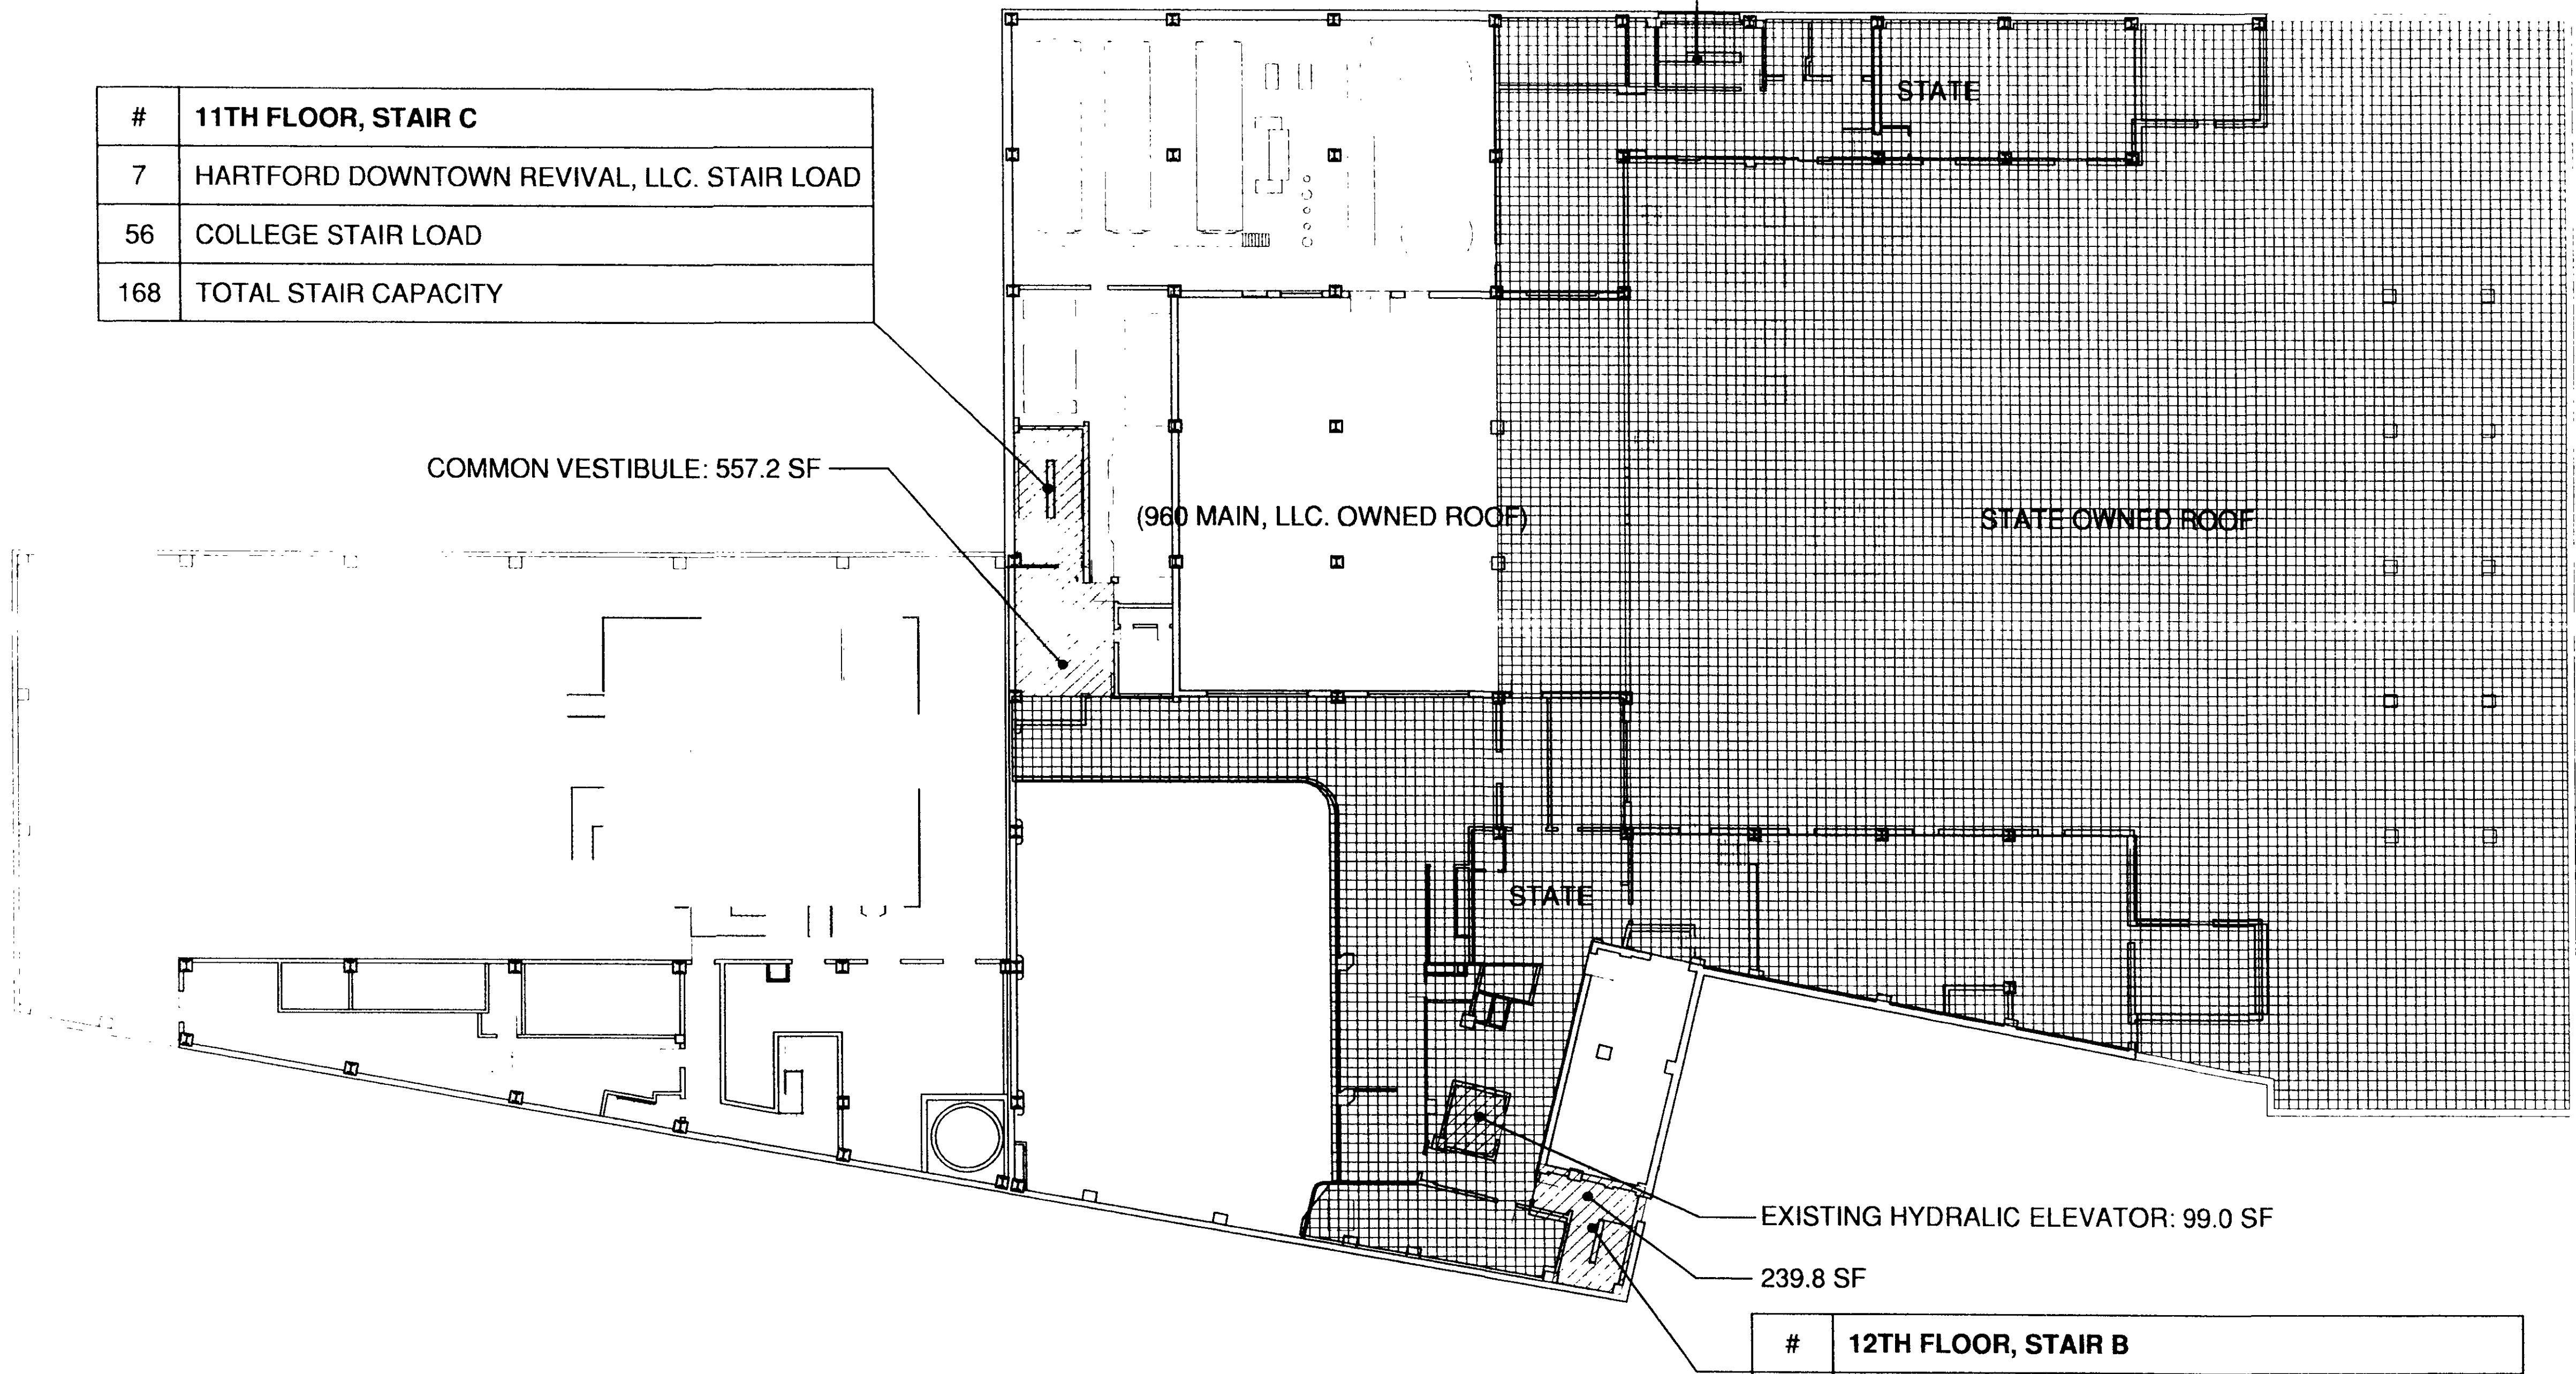

#	12TH FLOOR, STAIR B
0	HARTFORD DOWNTOWN REVIVAL, LLC. STAIR LOAD
56	COLLEGE STAIR LOAD
141	TOTAL STAIR CAPACITY

CONSTRUCTION CLASSIFICATION 2A (TO BE CONFIRMED UPON COMPLETION OF TESTING)

05/12/00