


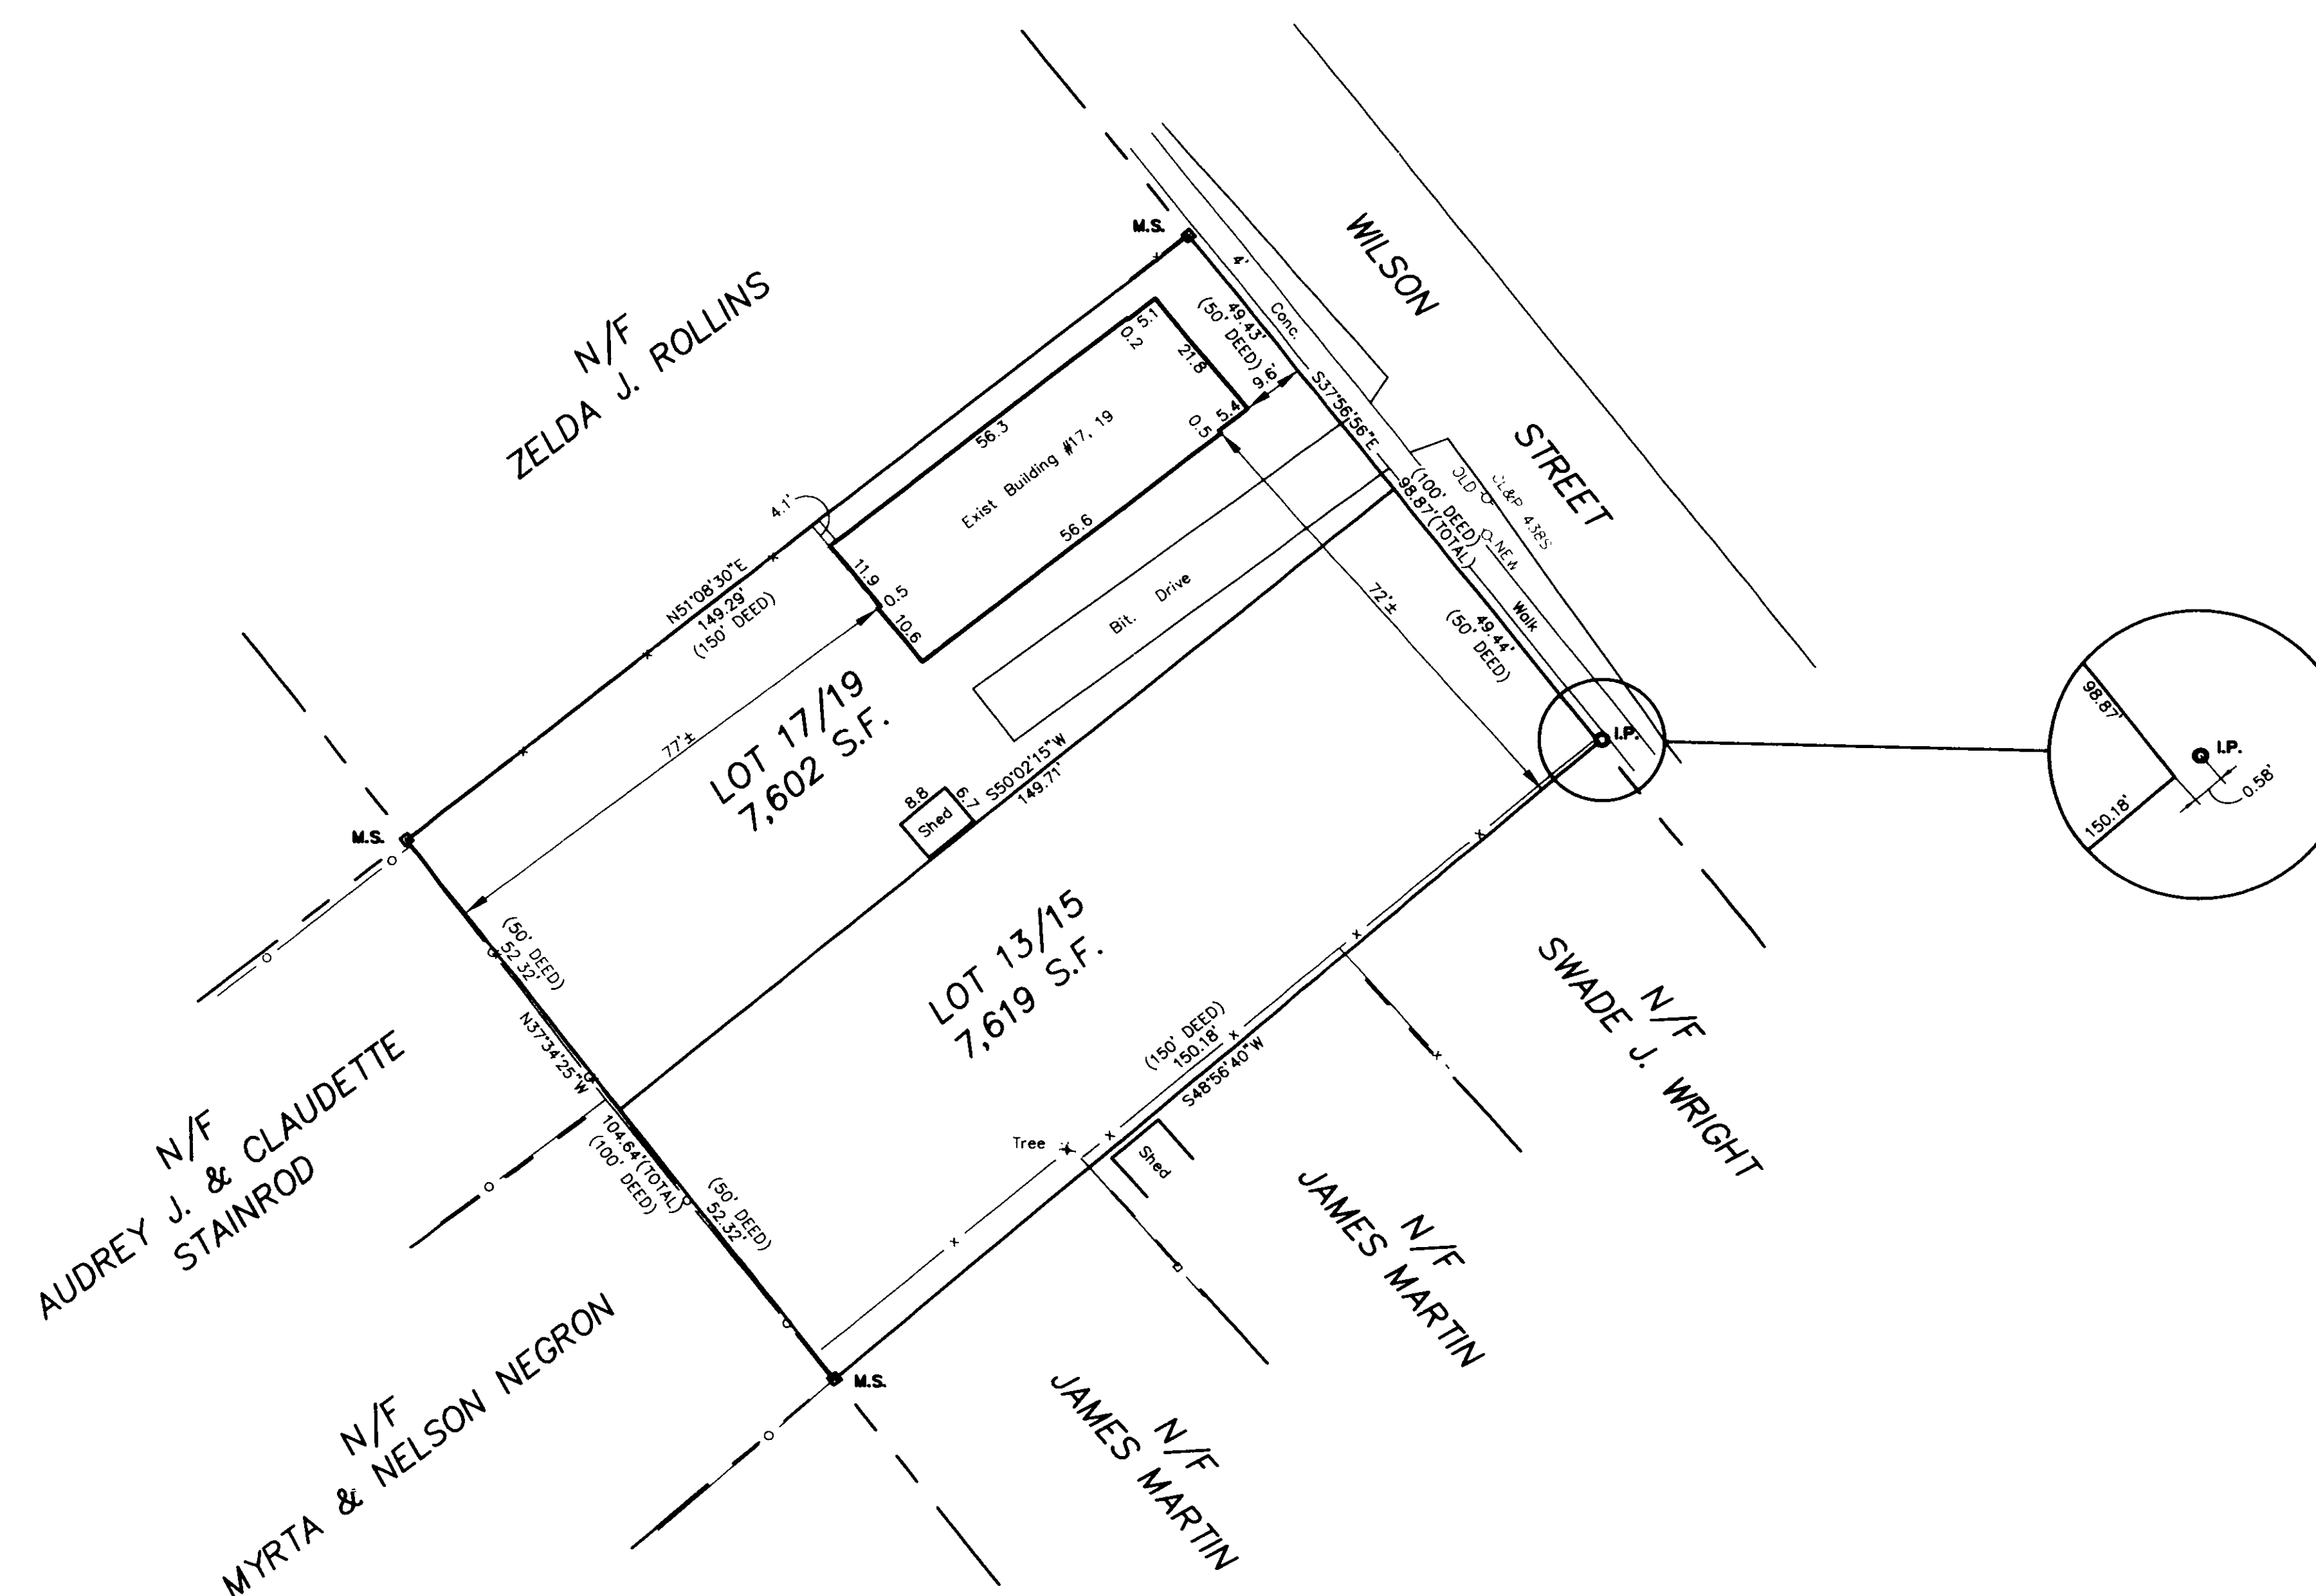

TO MY KNOWLEDGE AND BELIEF, THIS MAP IS SUBSTANTIALLY CORRECT AS NOTED HEREON. THIS SURVEY WAS PREPARED PURSUANT TO THE REGULATIONS OF CONNECTICUT STATE AGENCIES SECTION 20-300B-1 THROUGH 20-300B-20 AND THE "STANDARDS FOR SURVEYS AND MAPS IN THE STATE OF CONNECTICUT" AS ADOPTED BY THE CONNECTICUT ASSOCIATION OF LAND SURVEYORS, INC., ON SEPTEMBER 26, 1998.

TYPE OF SURVEY: BOUNDARY MAP

BOUNDARY DETERMINATION CATEGORY: FIRST SURVEY

CLASS OF ACCURACY: A-2

JOHN L. HEAGLE 1 S # 9396

LEGEND

EXISTING IRON PIN	 I.P.
EXISTING MERE STONE	 M.S.
BOX WIRE FENCE	 x
BOARD FENCE	 □
CHAIN LINK FENCE	 ○

☐ I.P.

☐ M.S.


_____ X _____

_____ Q _____

_____ O _____

The portion of Wilson St.
shown on this map is 13' 9" / 2
feet wide. The portion of
the street shown is
Blint 7-24-2000
O. Blint
Survey Supervisor

GRAPHIC SCALE

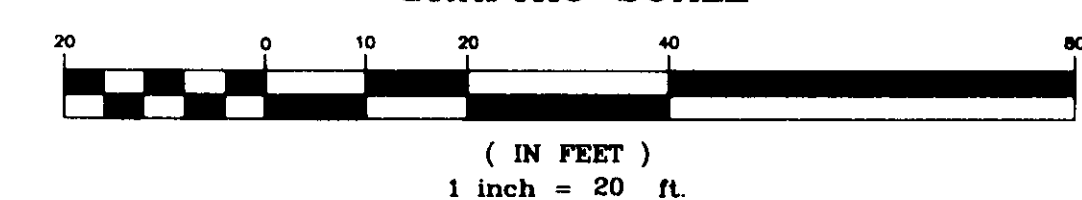

NOV 18 3 56 PM '68

MEGSON & HEAGLE
CIVIL ENGINEERS & LAND SURVEYORS
81 RANKIN ROAD
GLASTONBURY, CONN. 06033
PHONE (860)-659-0587

BOUNDARY MAP
HO #17, 19 WILSON STREET
PREPARED FOR
MARY B. DOOLEY
HARTFORD, CONN.

CK. BY:	JLH
DRW. BY:	SAM
DATE:	7-11-00
SCALE:	1"=20'
SHEET	1 OF 1
MAP NO.	109-00-1

#2409