

#2417

The portion of the streets shown on this map are established public streets of the City of Hartford
Blair H. Hays
Survey Supervisor

PARCEL IS ZONED B-3 & B-4

ORIGINAL LOT LINES FROM MAP TITLED:

"BOUNDARY & TOPOGRAPHIC MAP #80 & #82 MADISON STREET PREPARED FOR CITYSCAPE HOMEOWNERSHIP ZONE HARTFORD, CONNECTICUT" by AESCHLIMAN LAND SURVEYING 345 BELL STREET GLASTONBURY, CT SCALE 1" = 20' DATED 6/18/99 --AND--
"BOUNDARY & TOPOGRAPHIC MAP 271 & 273 JEFFERSON STREET 1044 - 1046, 1054 - 1056, 1064 & 1072 BROAD STREET PREPARED FOR CITYSCAPE HOMEOWNERSHIP ZONE HARTFORD, CONNECTICUT" by AESCHLIMAN LAND SURVEYING 345 BELL STREET GLASTONBURY, CT SCALE 1" = 20' DATED 10/1/99.


Type of Survey: Resubdivision
Boundary Determination Category: Dependent Resurvey, B First Survey
Class of Accuracy: A - 2

To my knowledge and belief, this map is substantially correct as noted herein. This survey was prepared pursuant to the Regulations of Connecticut State agencies Section 20-300b-1 through 20-300b-20 and the "Standards for Surveys and Maps in the State of Connecticut" as adopted by the Connecticut Association of Land Surveyors, Inc., on September 26, 1996.


Blair H. Hays
Blair H. Hays
Survey Supervisor



REST GRAPHICS
FIXED LINE MYLAR

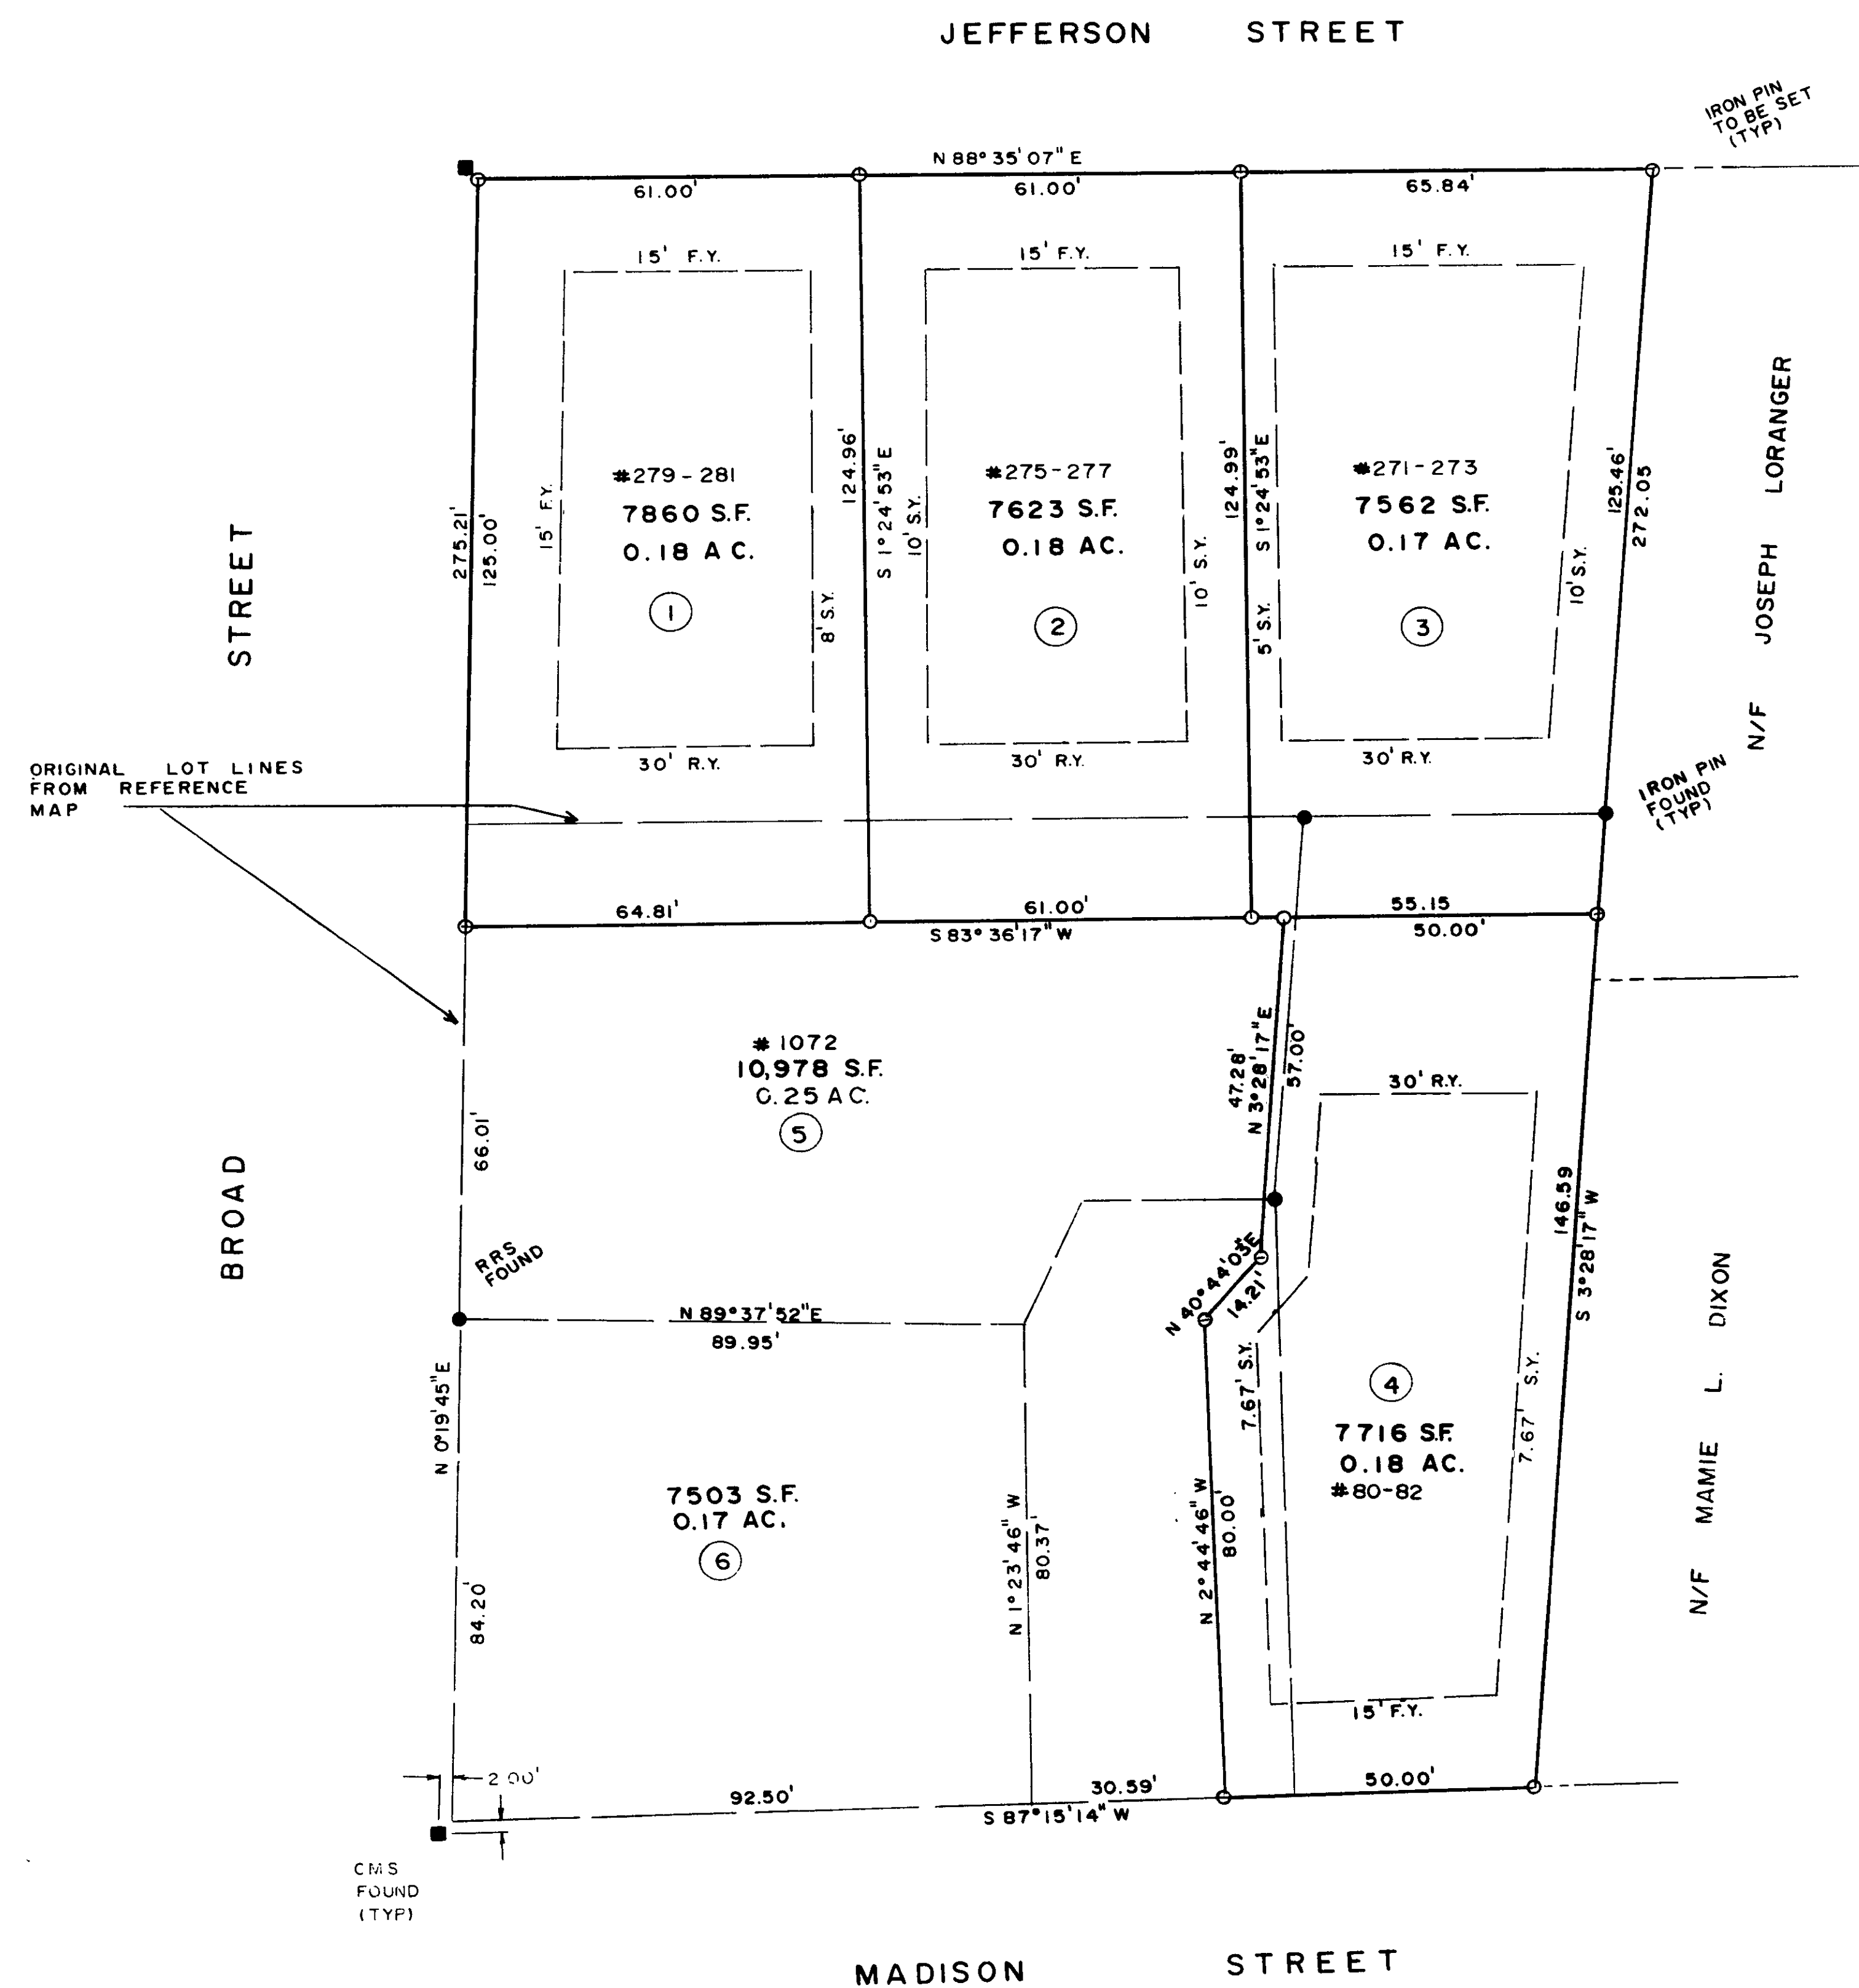

RESUBDIVISION PLAN
279-281, 275-277, 271-273 JEFFERSON STREET
80-82 MADISON STREET, 1072 BROAD STREET
PREPARED FOR
CITYSCAPE HOMEOWNERSHIP ZONE
HARTFORD, CONN

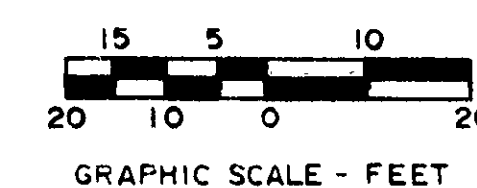

REV. 8-22-00 CITY COMMENTS
AESCHLIMAN LAND SURVEYING
345 BELL STREET
GLASTONBURY, CT 06033
(860) 858-4881
Date: 6-13-00 Scale: 1" = 20' Map No. 99100-1S

0 INCHES 1 2 3 4

2417