


EAST FILE CORP. WYVINE, CA
2423

The portion of the streets
shown on this map are
established public streets of
The City of Hartford

#2423

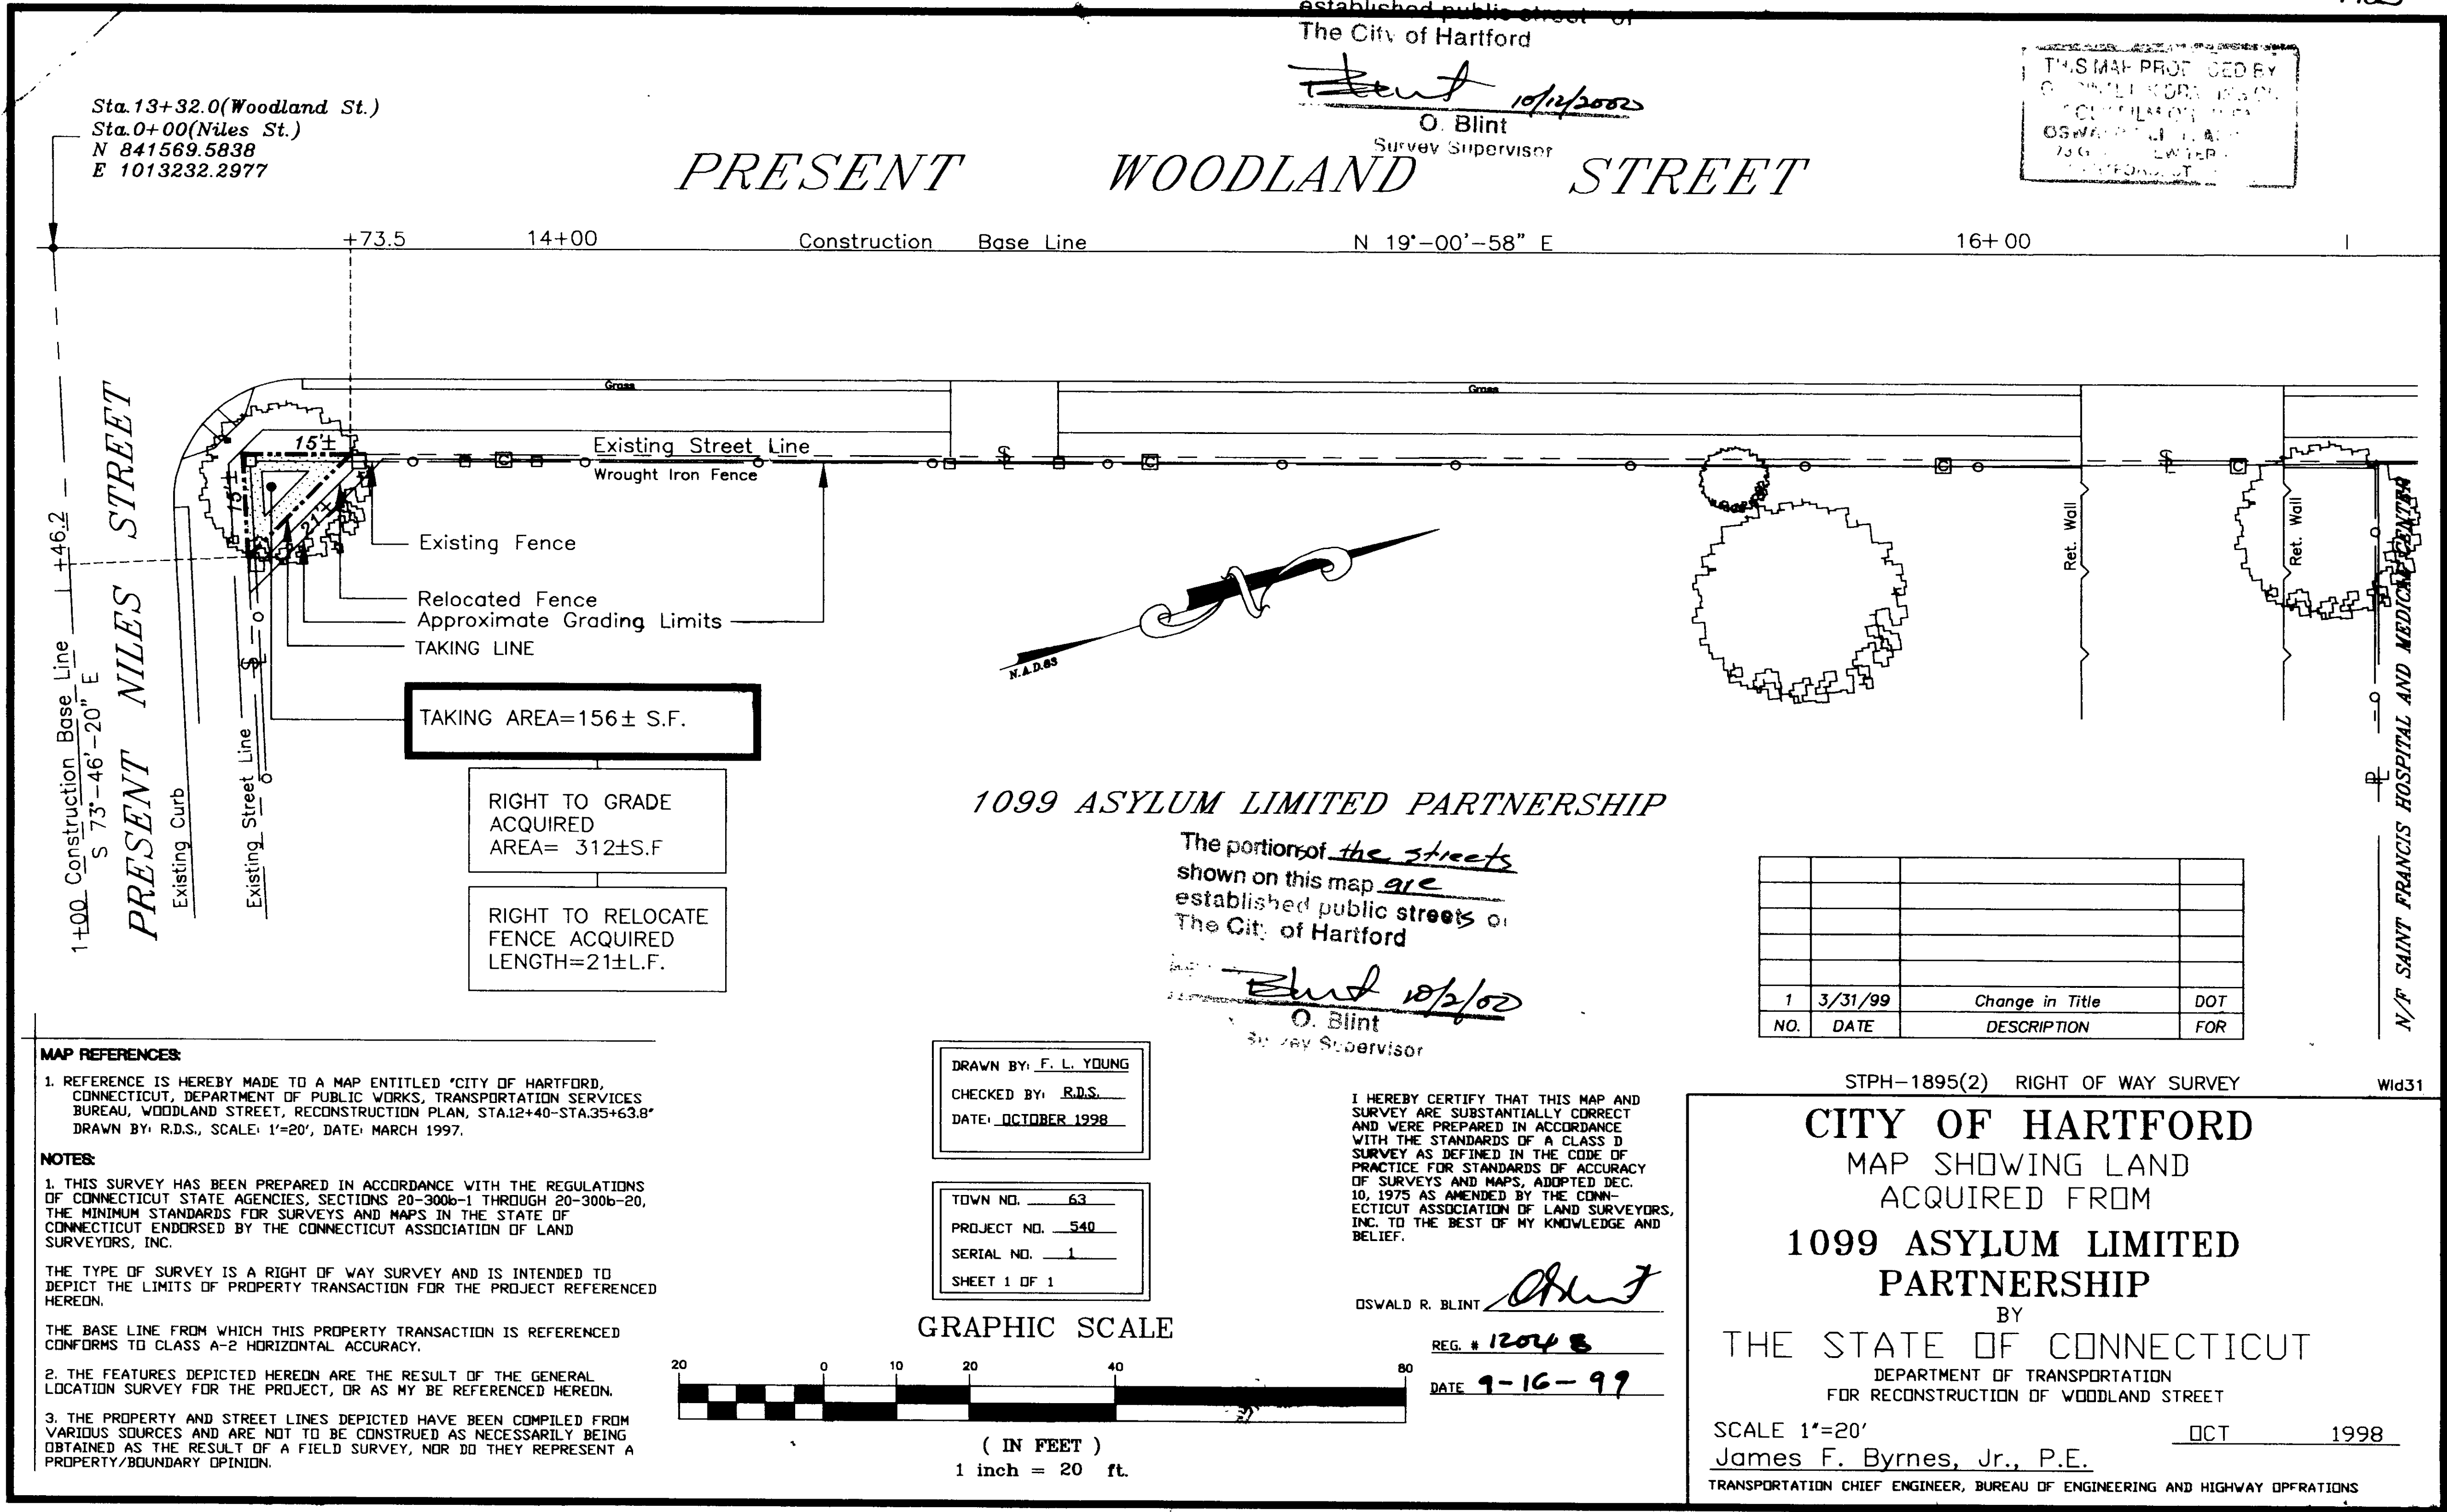

#2423