


#2440

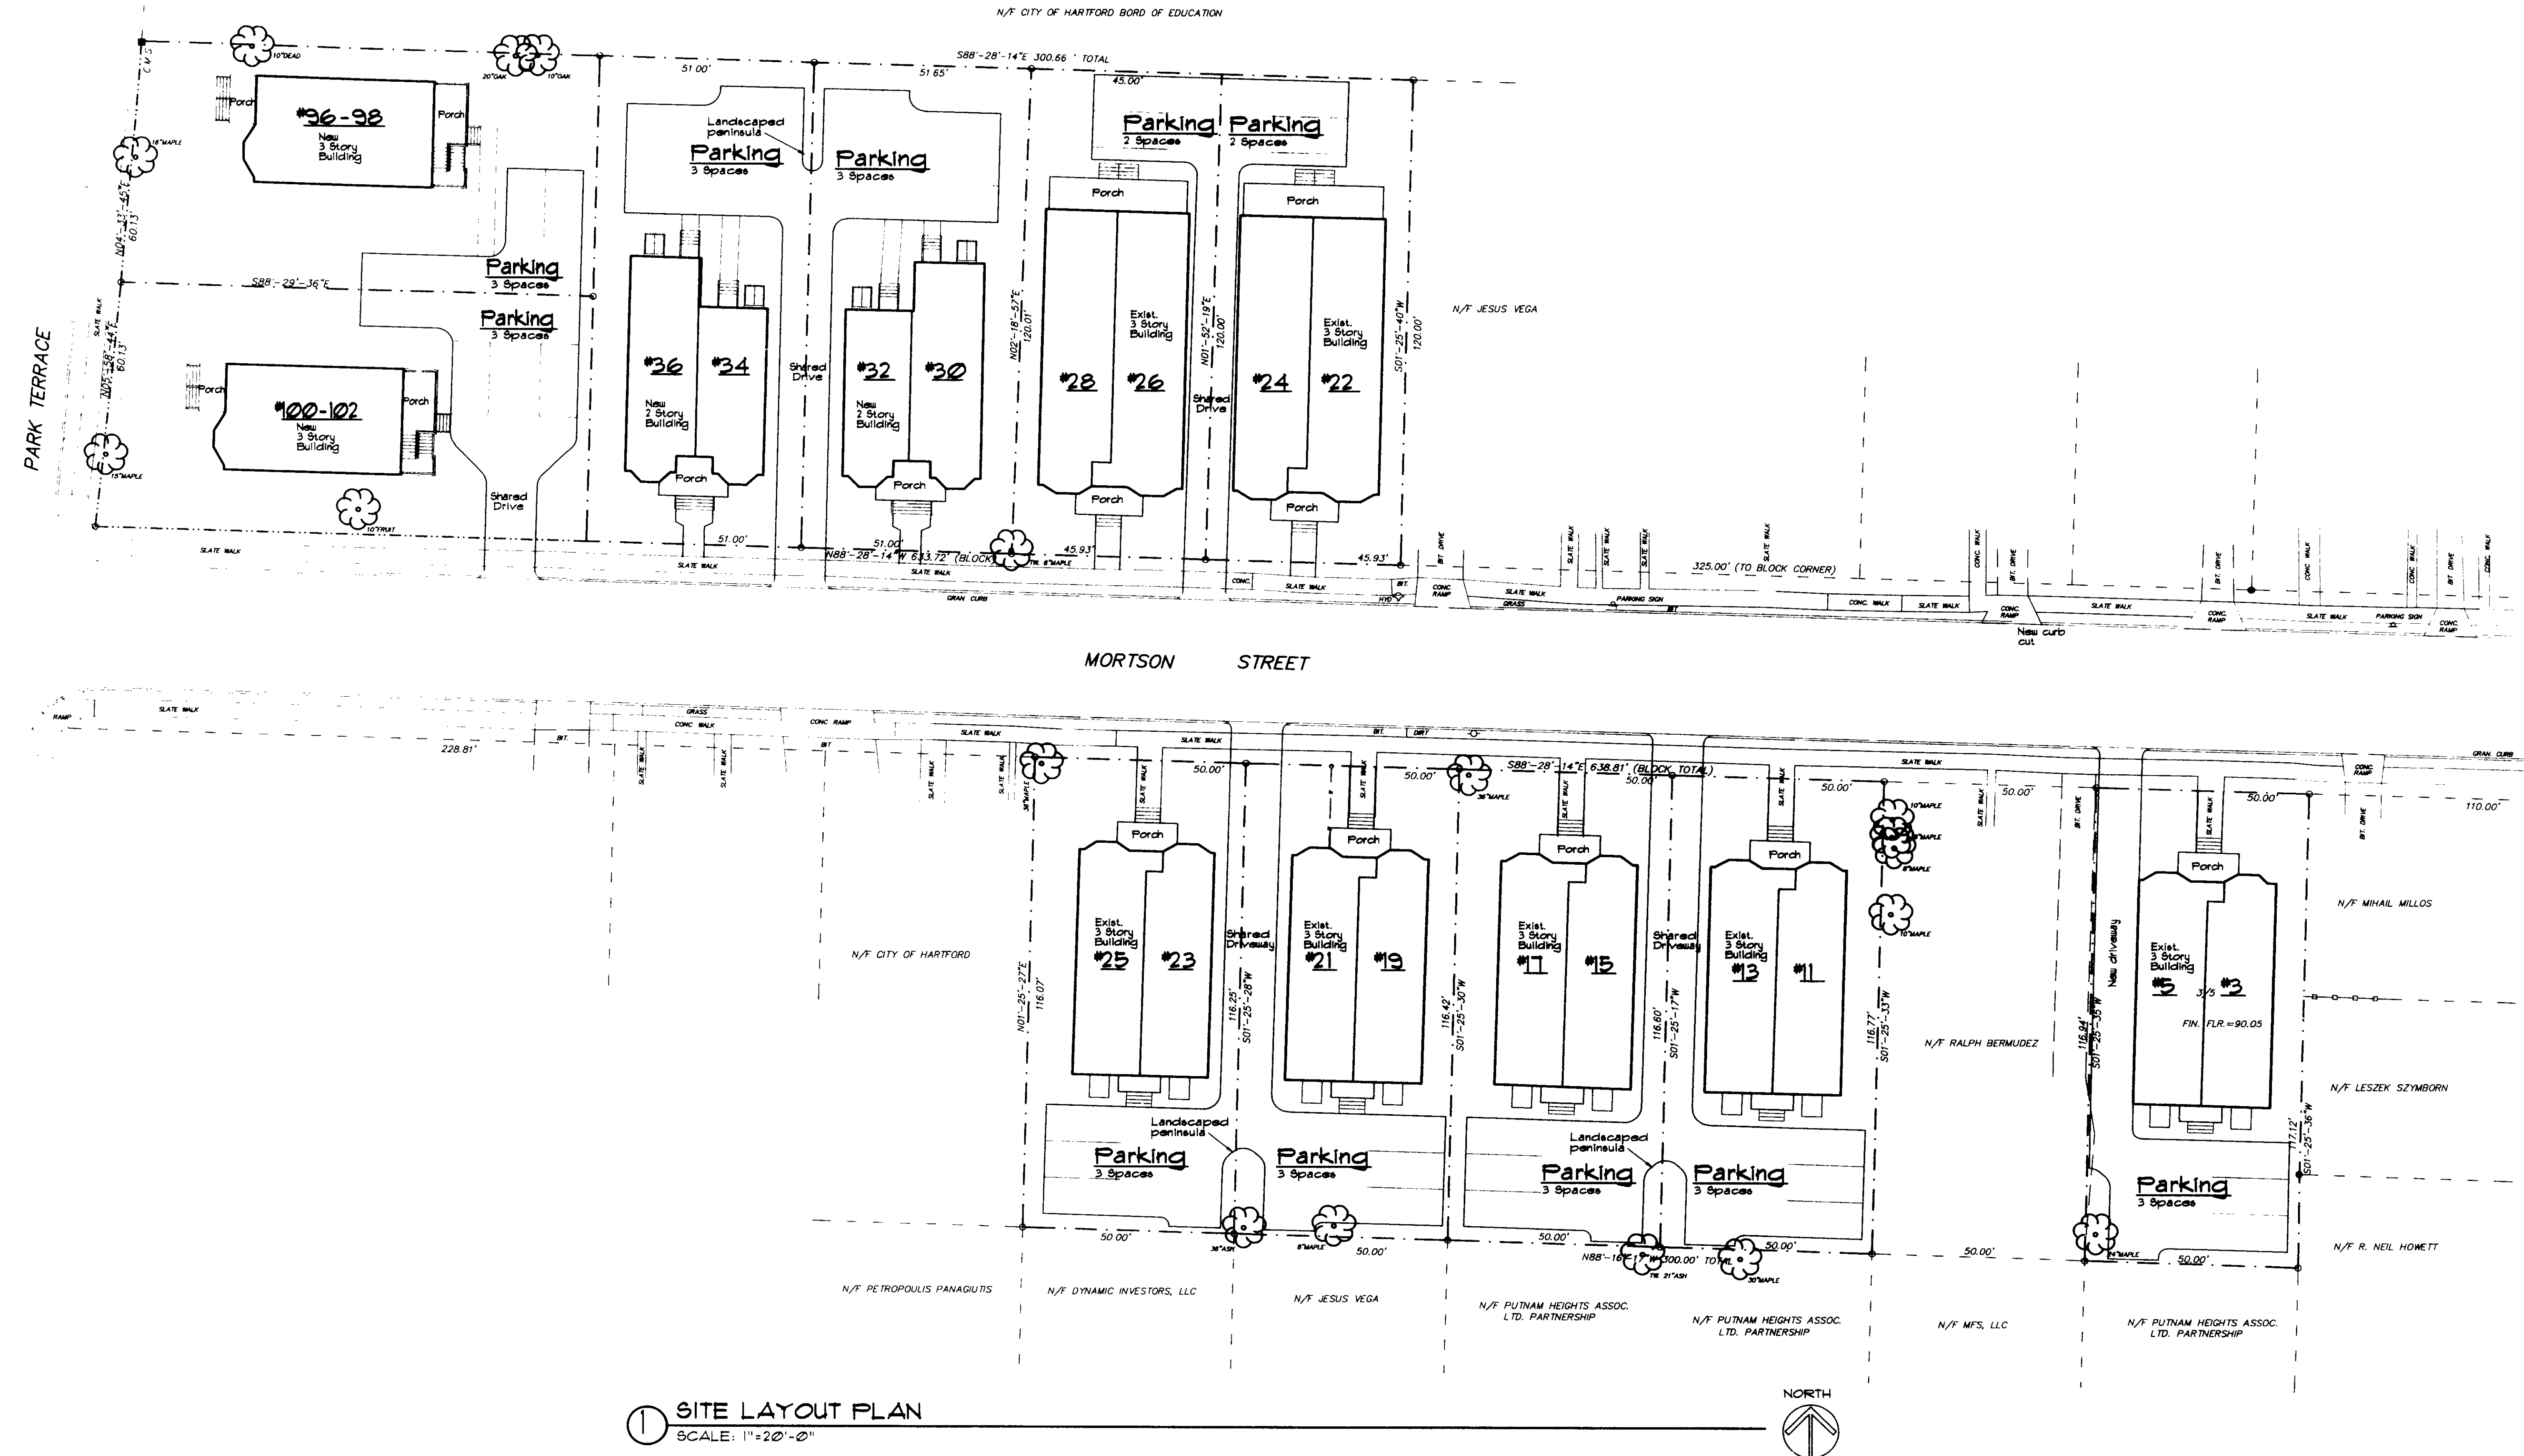

① SITE LAYOUT PLAN
SCALE: 1"=20'-0"

CREST GRAPHICS
FIXED LINE MYLAR

The portion of Park Terrace
shown on this plan is a
common driveway easement
The City of Hartford
1-29-2001
O. Blint
Survey Supervisor

Jan 29 2 42 PM '01
J. J. Crosskey
Surveyor



Crosskey Architects
ARCHITECTURE • INTERIORS

100 ALLYN STREET TEL (860) 724-3000
HARTFORD, CT 06103 FAX (860) 724-3013

Sheet Description
Common Driveway Easement Plan
for 3-5, 11-13, 15-17, 19-21, 22-24
23-25, 26-28 & 30-32 Morton
Street, and 96-98, 100-102
Park Terrace, Hartford, CT.

Project No.
Drawn CH
Date Jan. 17, 2001

S-1

#2440