



#2457

The purpose of this street
showing the street
established by the City of
The City of Hartford
O. Blint
Survey Supervisor

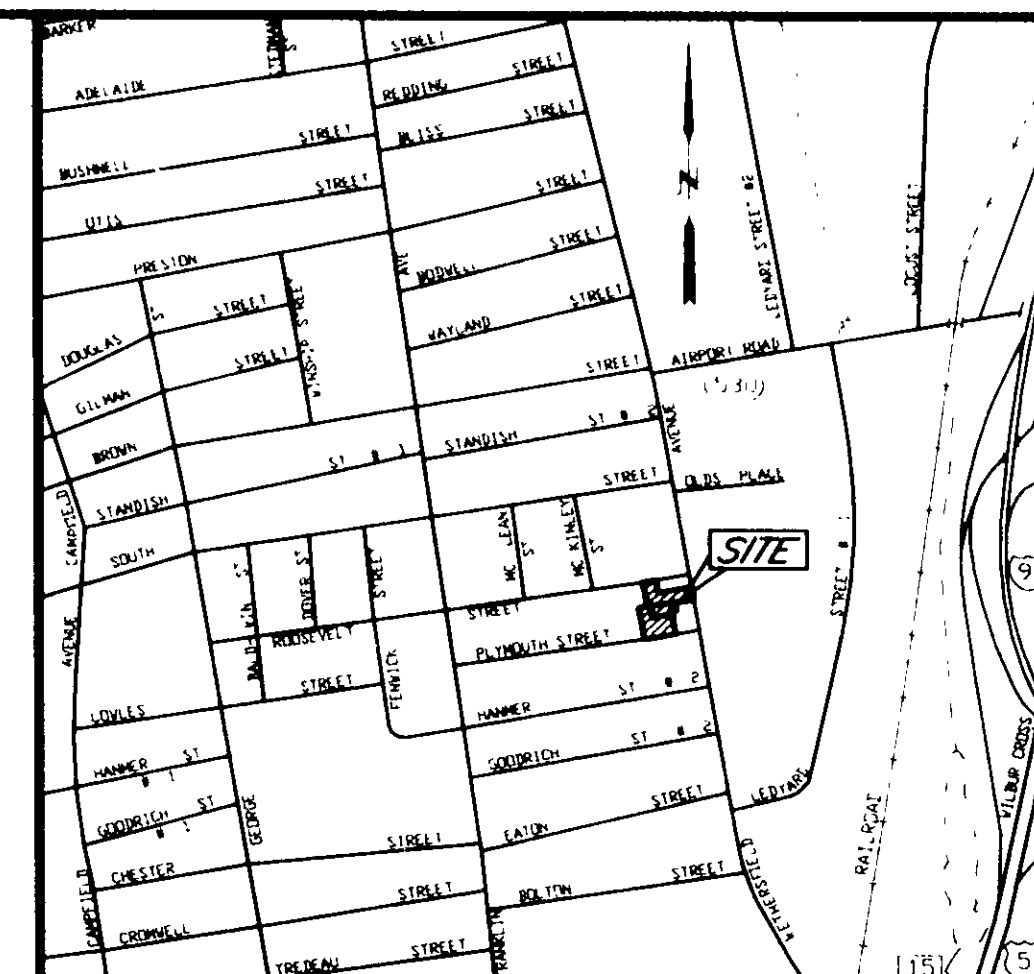


LOCATION MAP
SCALE 1"=1000'

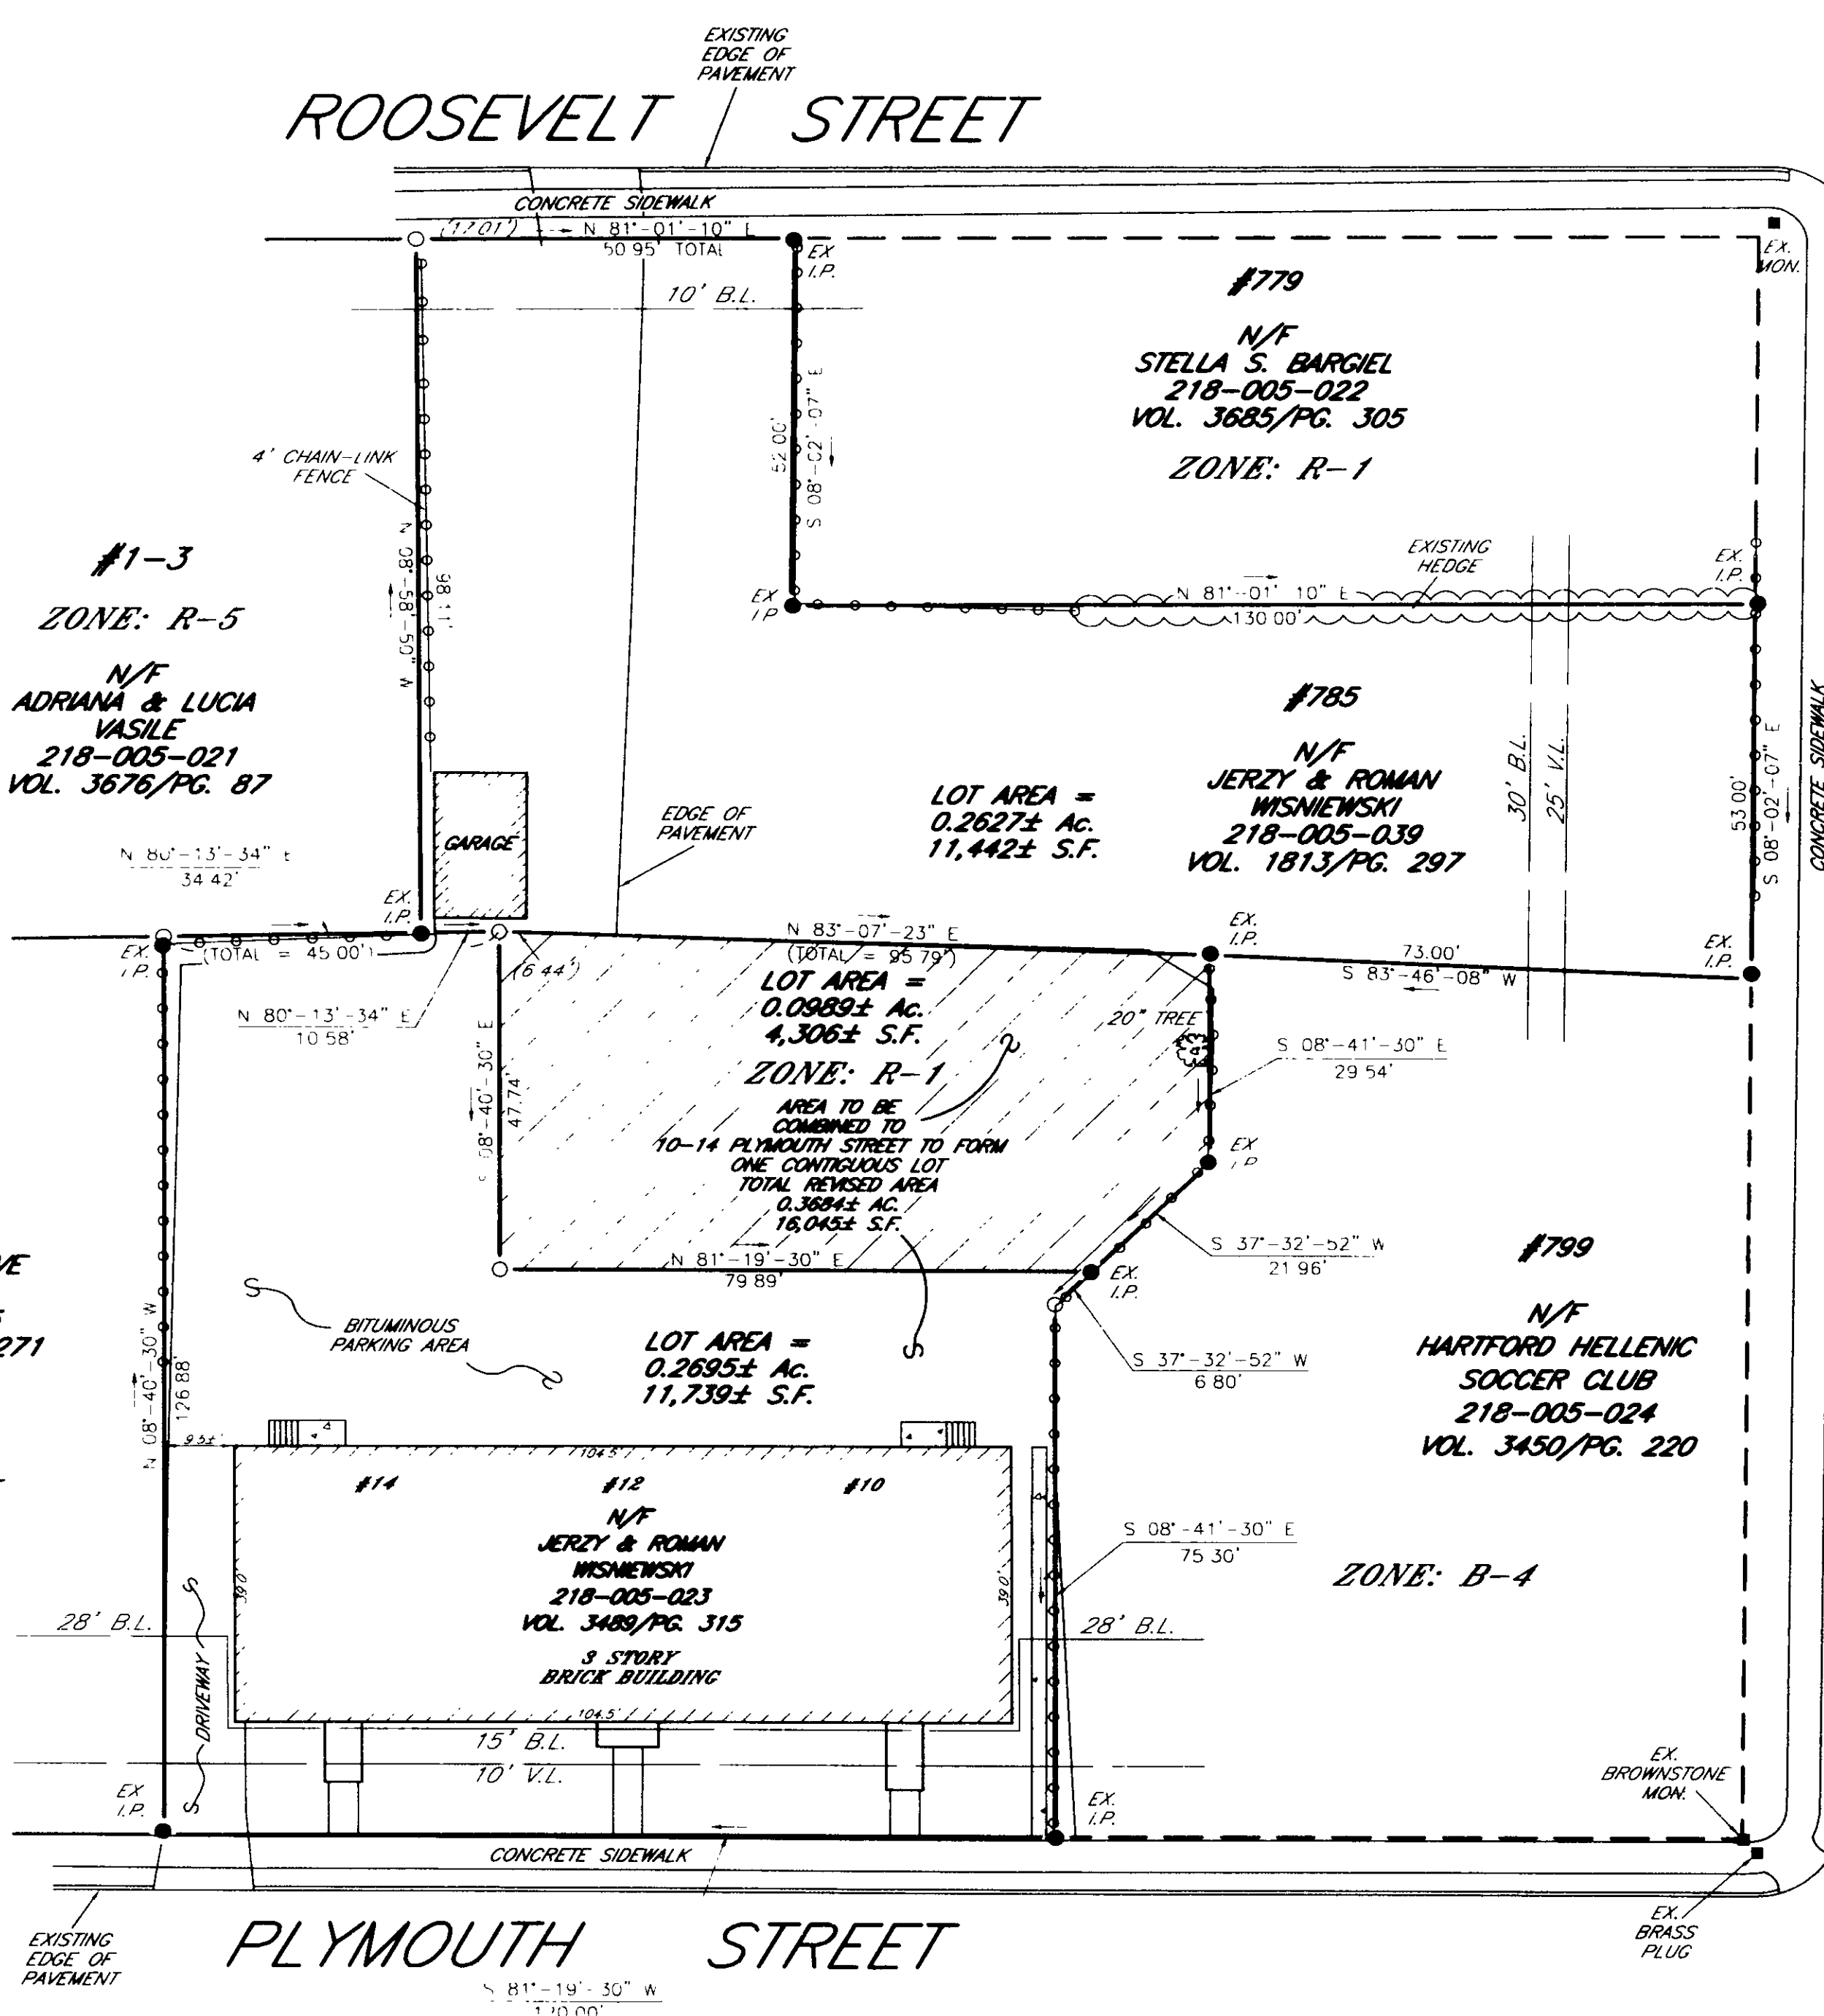

GENERAL NOTES

THIS PLAN WAS PREPARED FOR THE EXPRESS PURPOSES OF DEPICTING THE
ADJUSTMENT OF THE PROPERTY LINES FOR 785 WETHERSFIELD AVENUE AND 12
PLYMOUTH STREET. IT WAS COMPILED FROM LIMITED RECORD RESEARCH, FIELD
INVESTIGATION, MAPS, DEEDS AND OTHER SOURCES AND IT IS IN THE OPINION OF
THE SURVEYOR A LIMITED BOUNDARY SURVEY-BOUNDARY LINE ADJUSTMENT MAP.
REFERENCE IS MADE TO MAPS ENTITLED "PROPERTY OF JOSEPHINE SUTERA,
JOSEPH TRALONGO AND SEBASTIAN TRALONGO, LOCATED ON WETHERSFIELD AVE.,
PLYMOUTH AND ROOSEVELT STS., HARTFORD, CONN., SCALE 1"=20', OCT. 3, 1963,
PHILIP LACINA, L.S., C.E.
PLAN OF LAND SURVEYED FOR SODICITY-WACUM, INC., DATED AUGUST,
1946, SCALE 1"=10', HENRY N. LOOMIS, CIVIL ENGINEER.
PROPERTY OF ETTORRE, SEBASTIAN & VICTOR TRALONGO, LOCATED AT #2
PLYMOUTH STREET & 779 WETHERSFIELD AVENUE, HARTFORD, CONN., SCALE:
1"=10', DATE: 4-11-83, SHEET: 1 OF 1, ROBERT R. MESSIER, L.S.
PROPERTY OF ANGELO D'AMBROSIO AND VITO A. D'AMBROSIO, SCALE 1 INCH = 50
FEET, JULY, 1919, L. W. BURT & SON, CIVIL ENGINEERS.
PROPERTY IS SUBJECT TO EASEMENTS, RIGHTS OF WAYS, AGREEMENTS AND
COVENANTS AS OF RECORD THEY MAY APPEAR.

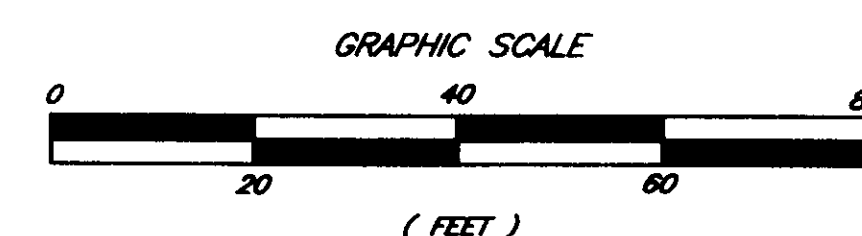

HARTFORD LAND RECORDS			
RECEIVED FOR RECORDING:			
TOWN CLERK	DATE	TIME	MAP No.
TO THE BEST OF MY KNOWLEDGE AND BELIEF THIS MAP IS SUBSTANTIALLY CORRECT AS NOTED HEREON AND THIS SURVEY AND MAP HAS BEEN PREPARED IN ACCORDANCE WITH SECTIONS 20-300B-1 THRU 20-300B-30 OF THE REGULATIONS OF CONNECTICUT STATE AGENCIES - MINIMUM STANDARDS FOR SURVEYS AND MAPS IN THE STATE OF CONNECTICUT AS ENDORSED BY THE CONNECTICUT ASSOCIATION OF LAND SURVEYORS, INC. IT IS A LIMITED BOUNDARY SURVEY-BOUNDARY LINE ADJUSTMENT MAP BASED ON A DEPENDENT SURVEY CONFORMING TO HORIZONTAL ACCURACY CLASS A-2 SURVEY. (SEE NOTES HEREON)			
SURVEYOR'S SIGNATURE		11/99 DATE	12056 LICENSE NUMBER

LEGEND
● EXISTING OPEN PIN
○ PROPERTY CORNER
■ EXISTING PLUMBLINE
• ANGLE POINT
***** 1/4"=1" 1/2"=1" 3/4"=1" 1"=1"

COPYRIGHT © 1999
MESSIER & ASSOCIATES, INC.
SURVEYORS - ENGINEERS
THESE DRAWINGS ARE THE PROPERTY OF THE ENGINEER/
SURVEYOR AND HAVE BEEN PREPARED SPECIFICALLY FOR
THE OWNER FOR THIS PROJECT AT THIS SITE AND ARE
NOT TO BE USED FOR ANY OTHER PURPOSE, LOCATION
OR OWNER WITHOUT WRITTEN CONSENT OF THE ENGINEER/
SURVEYOR.
NO DECLARATION IS EXPRESSED OR IMPLIED UNLESS THIS
PLAN BEARS THE FURNISHED SEAL OF THE LAND SURVEYOR
AND/OR PROFESSIONAL ENGINEER BRIDGE SIGNATURE
APPEARS HEREON

MESSIER & ASSOCIATES, Inc.		REV.	DATE	DESCRIPTION
SURVEYORS - ENGINEERS MANCHESTER, CT. (860) 646-6013 PUTNAM, CT. (860) 928-1171		1	3/09/01	MISC.
PLANNING - SURVEY - DESIGN - CONSTRUCTION				
BOUNDARY LINE ADJUSTMENT PLAN				
PREPARED FOR: ROMAN & JERZY WISNIEWSKI 785 WETHERSFIELD AVENUE AND 10, 12 & 14 PLYMOUTH STREET HARTFORD, CONNECTICUT				
DATE: 11/99 SCALE: 1"=20' FT. DESIGN: DAS DRAWN: DAS CHECK: RRM SHEET 1 OF 1		PROJECT No. 87-280 PLAN No. 89-125		

#2457

