

2492-1

#2492-1

#### NOTES


1) THIS MAP AND SURVEY WERE PREPARED IN ACCORDANCE WITH SECTIONS 20-300b.1 THRU 300b.20 OF THE REGULATIONS OF CT STATE AGENCIES RECOMMENDED STANDARDS FOR SURVEYS AND MAPS IN THE STATE OF CONNECTICUT EFFECTIVE SEPTEMBER 26, 1990 PREPARED AND ADOPTED BY THE CONNECTICUT ASSOCIATION OF LAND SURVEYORS, INC. PURSUANT TO AND AS SET FORTH THESE STANDARDS. THE TYPE OF SURVEY CONFORMS TO A CLASS "D" HORIZONTAL ACCURACY AND IS INTENDED TO ACQUIRE AN EASEMENT.

THIS PLAN WAS COMPILED FROM OTHER MAPS, RECORD RESEARCH OR OTHER SOURCES OF INFORMATION. IT IS NOT TO BE CONSTRUED AS HAVING BEEN OBTAINED AS THE RESULT OF A FIELD SURVEY AND IS SUBJECT TO SUCH CHANGE AS AN ACCURATE FIELD SURVEY MAY DISCLOSE.

#### REF. DWG.

SUBDIVISION PLAN OF HARRIET BEECHER STOWE VILLAGE PREPARED FOR THE HOUSING AUTHORITY OF THE CITY OF HARTFORD, CONNECTICUT. SCALE 1"=40' JULY 9, 1999 REVISED SEPTEMBER 23, 1999.


2) THIS MAP AND SURVEY WERE PREPARED FOR CONNECTICUT LIGHT & POWER CO TO BE USED IN MATTERS THAT RELATE TO UTILITY EASEMENT SURVEY. USE OF THIS MAP FOR OTHER PURPOSES OR BY OTHER PARTIES IS NOT AUTHORIZED OR VALID.

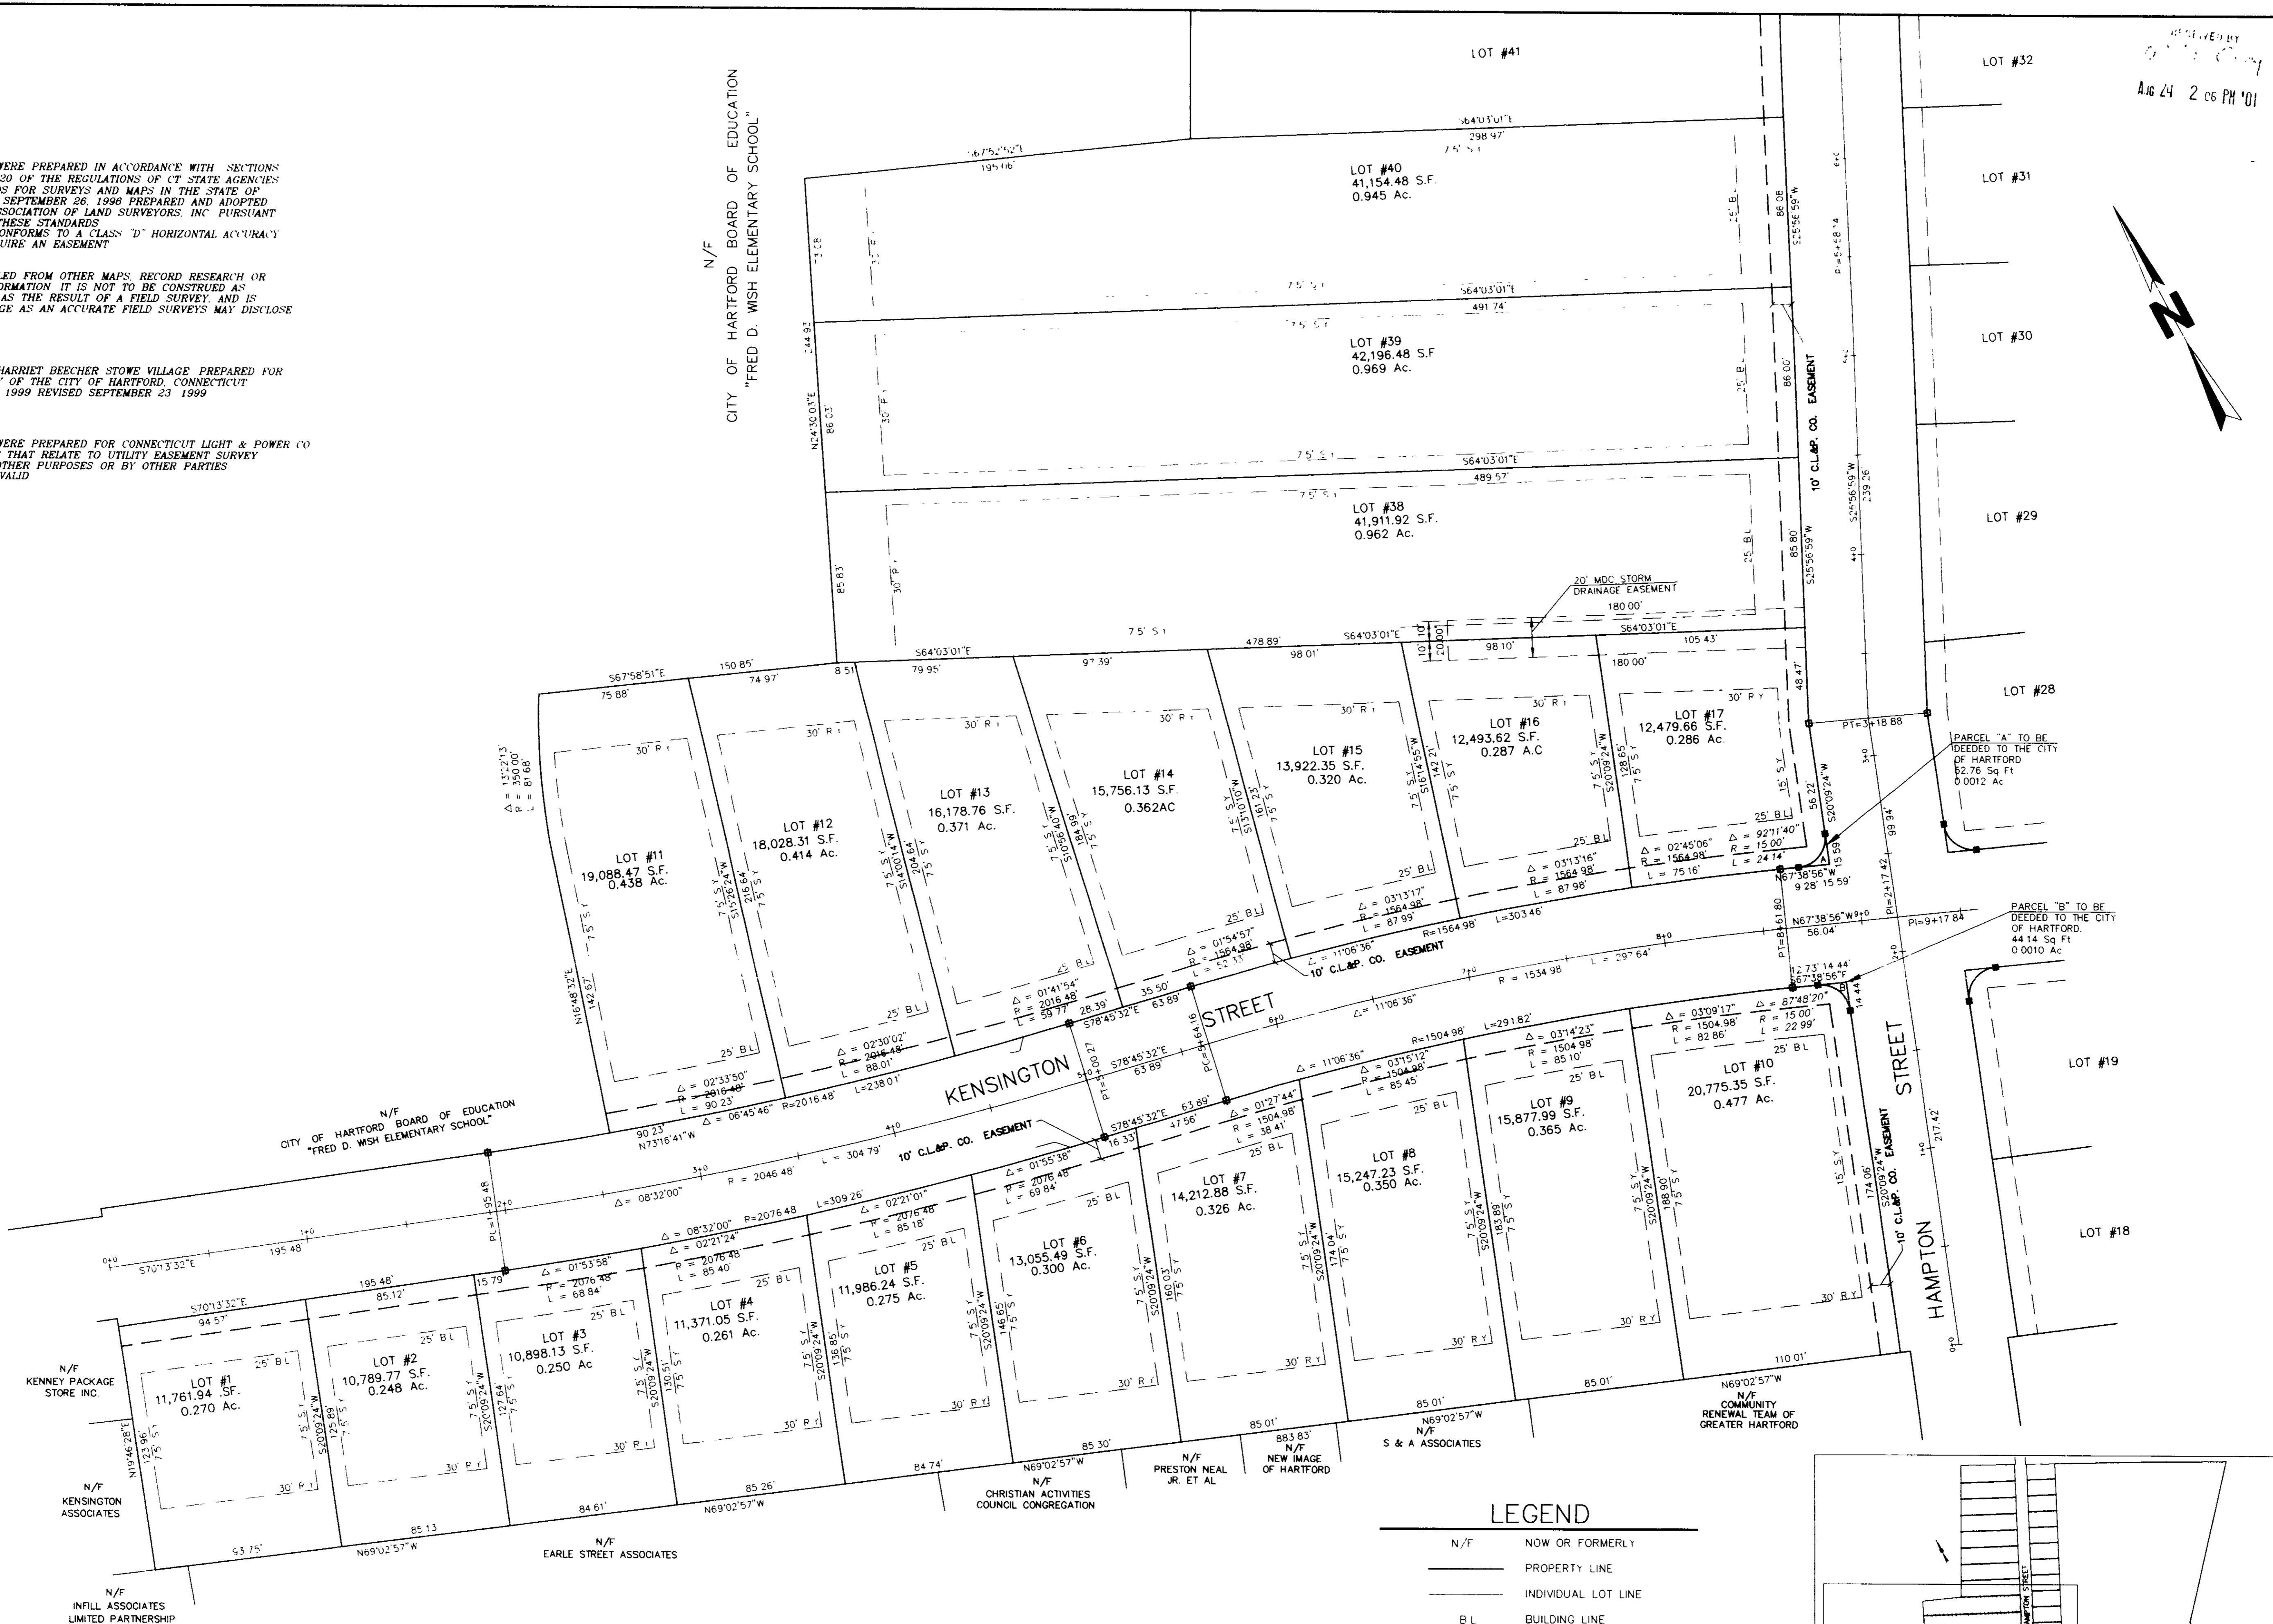


#### LEGEND

- N/F NOW OR FORMERLY
- PROPERTY LINE
- INDIVIDUAL LOT LINE
- B.L. BUILDING LINE
- S.Y. SIDE YARD
- R.Y. REAR YARD
- R.O.W. RIGHT OF WAY
- S.F. SQUARE FEET
- ALRES ALRES
- MUNUMENT TO BE INSTALLED BY CONTRACTOR

#### GRAPHIC SCALE

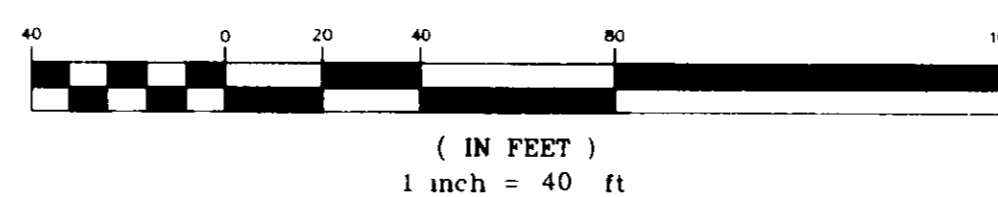

#### KEY MAP

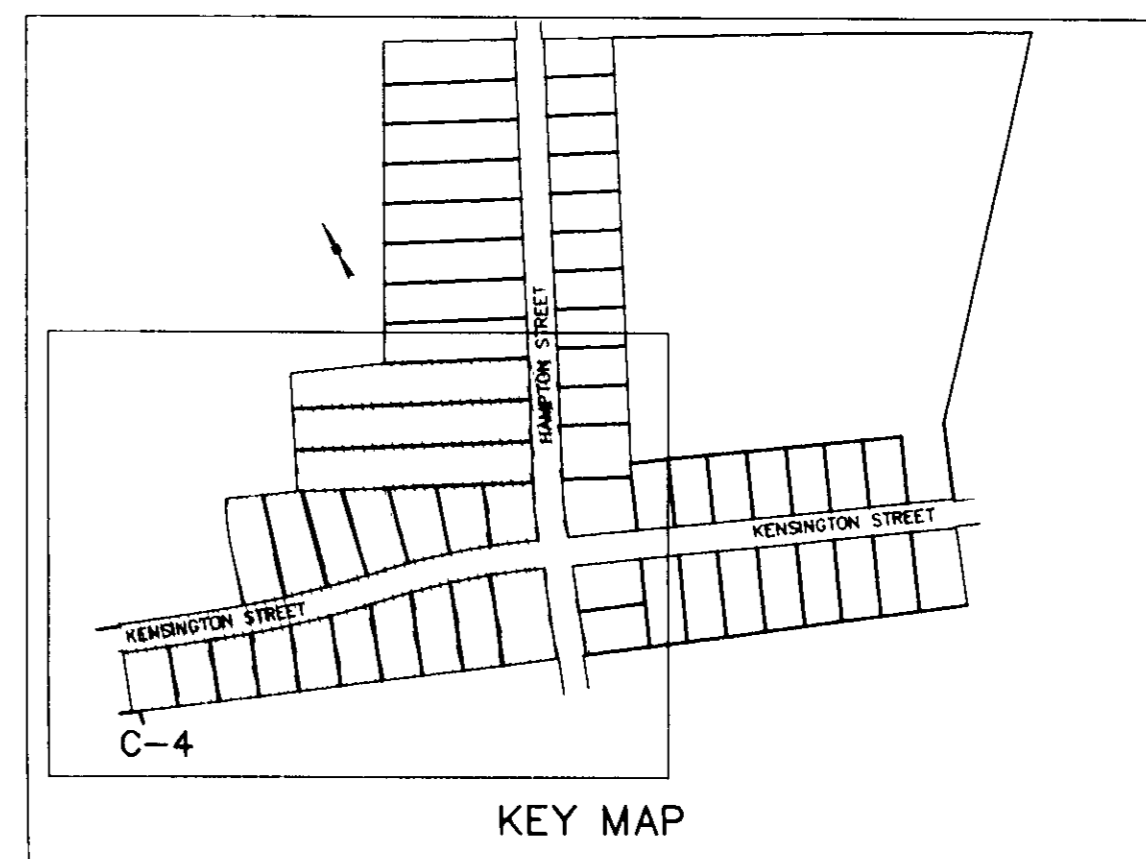

REVISIONS	
NO.	DESCRIPTION
1	10-10-00 INITIAL OF MAP

MILTON LEWIS HOWARD ASSOCIATES, INC. ARCHITECTS  
ONE REGENCY DRIVE, BLOOMFIELD, CT 06002  
(860) 243-0094 FAX (860) 243-0070

#### COMPILED PLAN

MAP SHOWING EASEMENT AREA TO BE GRANTED TO THE CONNECTICUT LIGHT AND POWER COMPANY, ACROSS THE PROPERTY OF THE HOUSING AUTHORITY OF THE CITY OF HARTFORD.

#### SUBDIVISION PLAN

HARRIET BEECHER STOWE VILLAGE FOR THE HOUSING AUTHORITY OF THE CITY OF HARTFORD, CONNECTICUT  
CM DEVELOPMENT TEAM LLC  
414 NEW BRITAIN AVENUE  
PLAINVILLE, CT 06062

TE  
TORRES ENGINEERING, INC.  
609 FARMINGTON AVE. SUITE 103  
HARTFORD, CT 06105  
(860) 232-9833 FAX 232-9838

SCALE 1"=40'  
DATE 5-9-00  
CHECKED BY OT  
FILE NO E-1124  
DRAWING NO

E-1

#2492-1

0 INCHES 1 2 3 4