


2493

#2493

RECEIVED BY
2/2/01
AUG 24 2 06 PM '01

The portion of the street
shown on this map was
established by public street
The City of Hartford
R. F. F. F. F.
Survey Supervisor

[Signature]

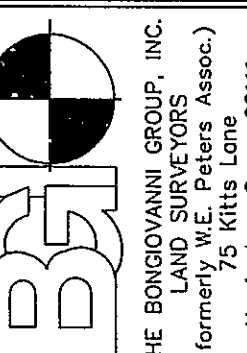


Date	9-9-97	Scale	1"=40'
Drawn		Checked	AB
Revision		Date	

PROPOSED 20' GAS EASEMENT
IN FAVOR OF
CONNECTICUT NATURAL GAS CORP.
ACROSS LAND OF
HARTFORD HOUSING AUTHORITY
BELLEVUE SQUARE
PAVILION STREET & CANTON STREET, HARTFORD


PROPOSED
GAS
EASEMENT

Sheet
1 of 1

#2493

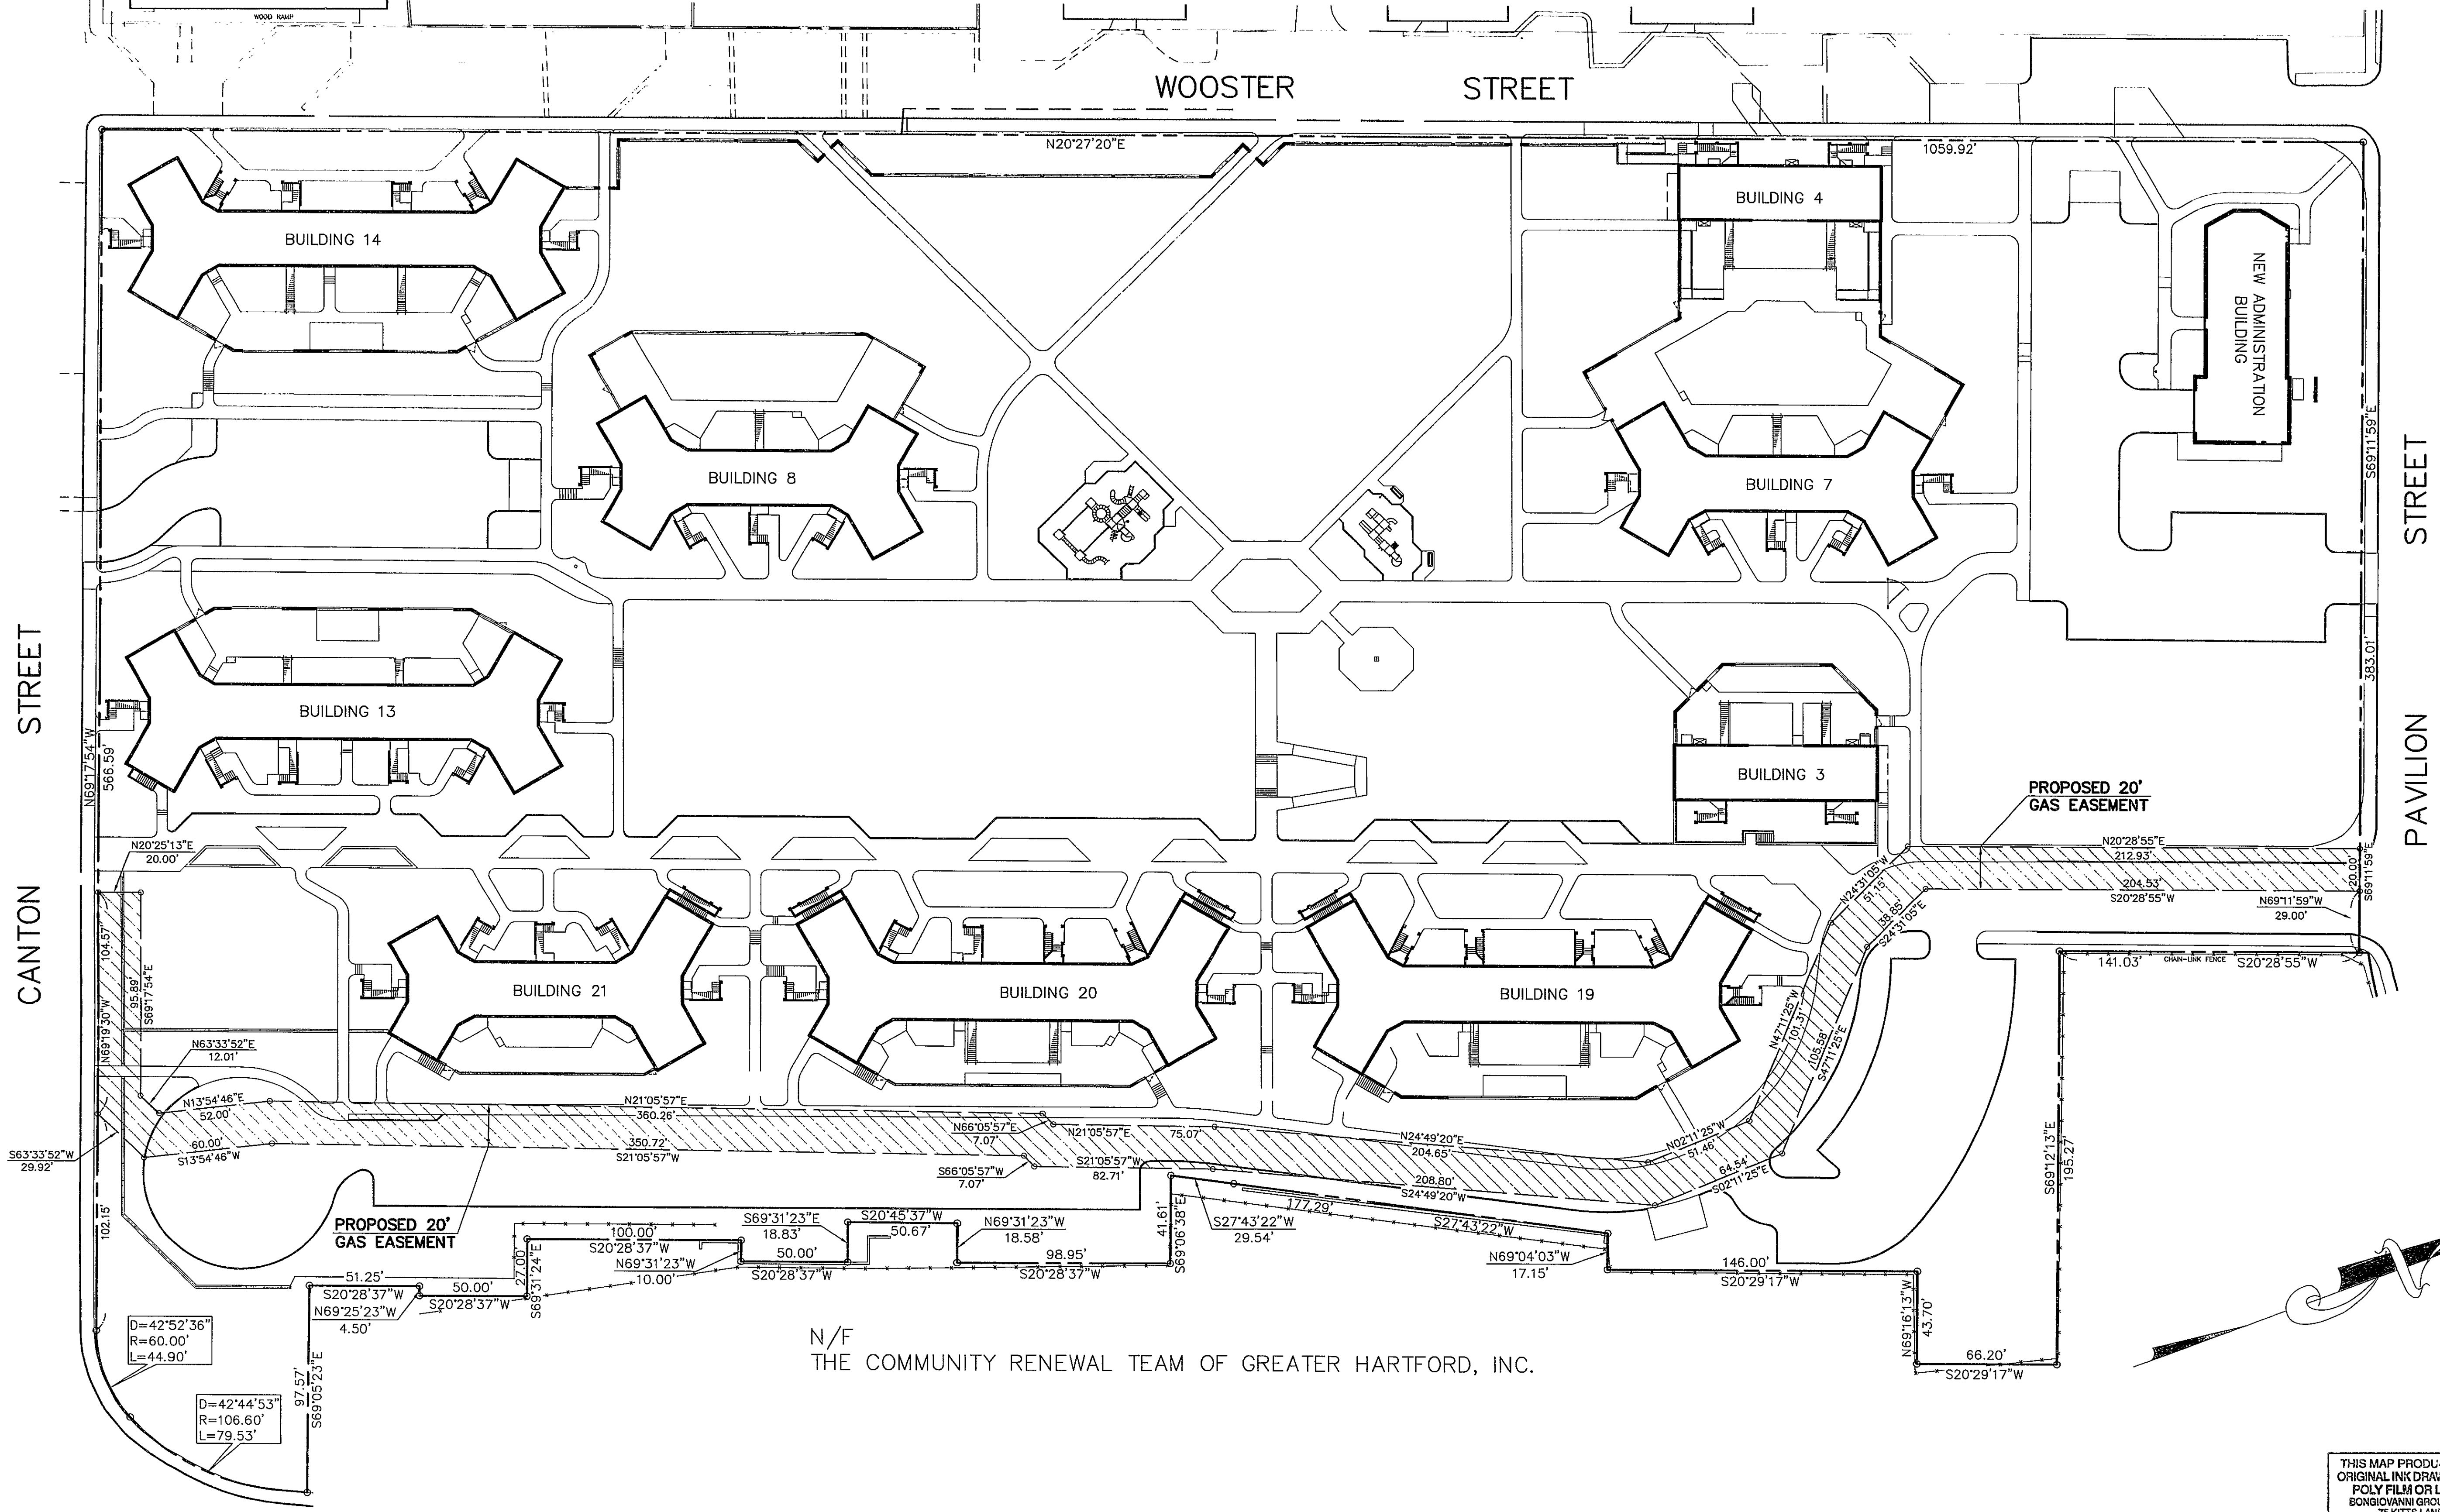

N/F
THE COMMUNITY RENEWAL TEAM OF GREATER HARTFORD, INC.

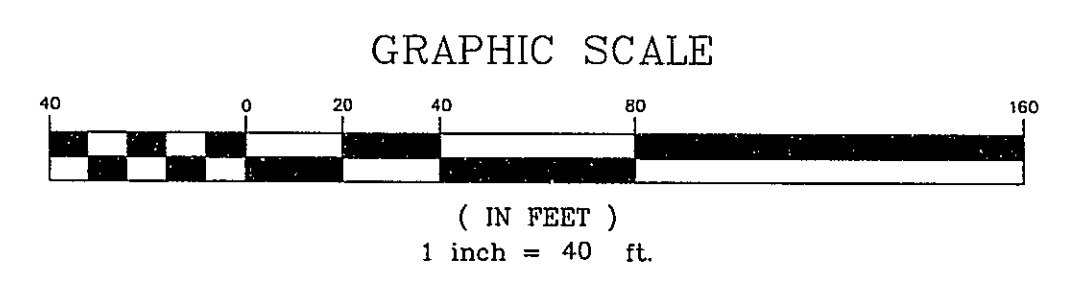


NOTE:
THIS PLAN WAS COMPILED FROM OTHER MAPS, RECORD RESEARCH OR
OTHER SOURCES OF INFORMATION. IT IS NOT TO BE CONSTRUED AS
HAVING BEEN OBTAINED AS THE RESULT OF A FIELD SURVEY, AND IS
SUBJECT TO SUCH CHANGE AS AN ACCURATE FIELD SURVEY MAY
DISCLOSE.

THIS SURVEY AND MAP HAS BEEN PREPARED IN ACCORDANCE WITH SECTIONS
20-300b-1 THROUGH 20-300b-20 OF THE REGULATIONS OF CONNECTICUT
STATE AGENCIES- "STANDARDS FOR SURVEYS AND MAPS IN THE STATE OF
CONNECTICUT" AS ENDORSED BY THE CONNECTICUT ASSOCIATION OF LAND
SURVEYORS, INC. IT IS A COMPILATION PLAN CONFORMING TO HORIZONTAL
ACCURACY CLASS D.
TO MY KNOWLEDGE AND BELIEF, THIS MAP IS SUBSTANTIALLY
CORRECT AS NOTED HEREON.

22-
SURVEYOR'S SIGNATURE
DATE
9-9-97
14649
LICENSE NUMBER

97165GAS.DWG 97165

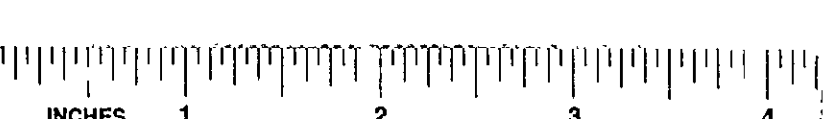

2493

2493