


2528-1

#2528-1

2528

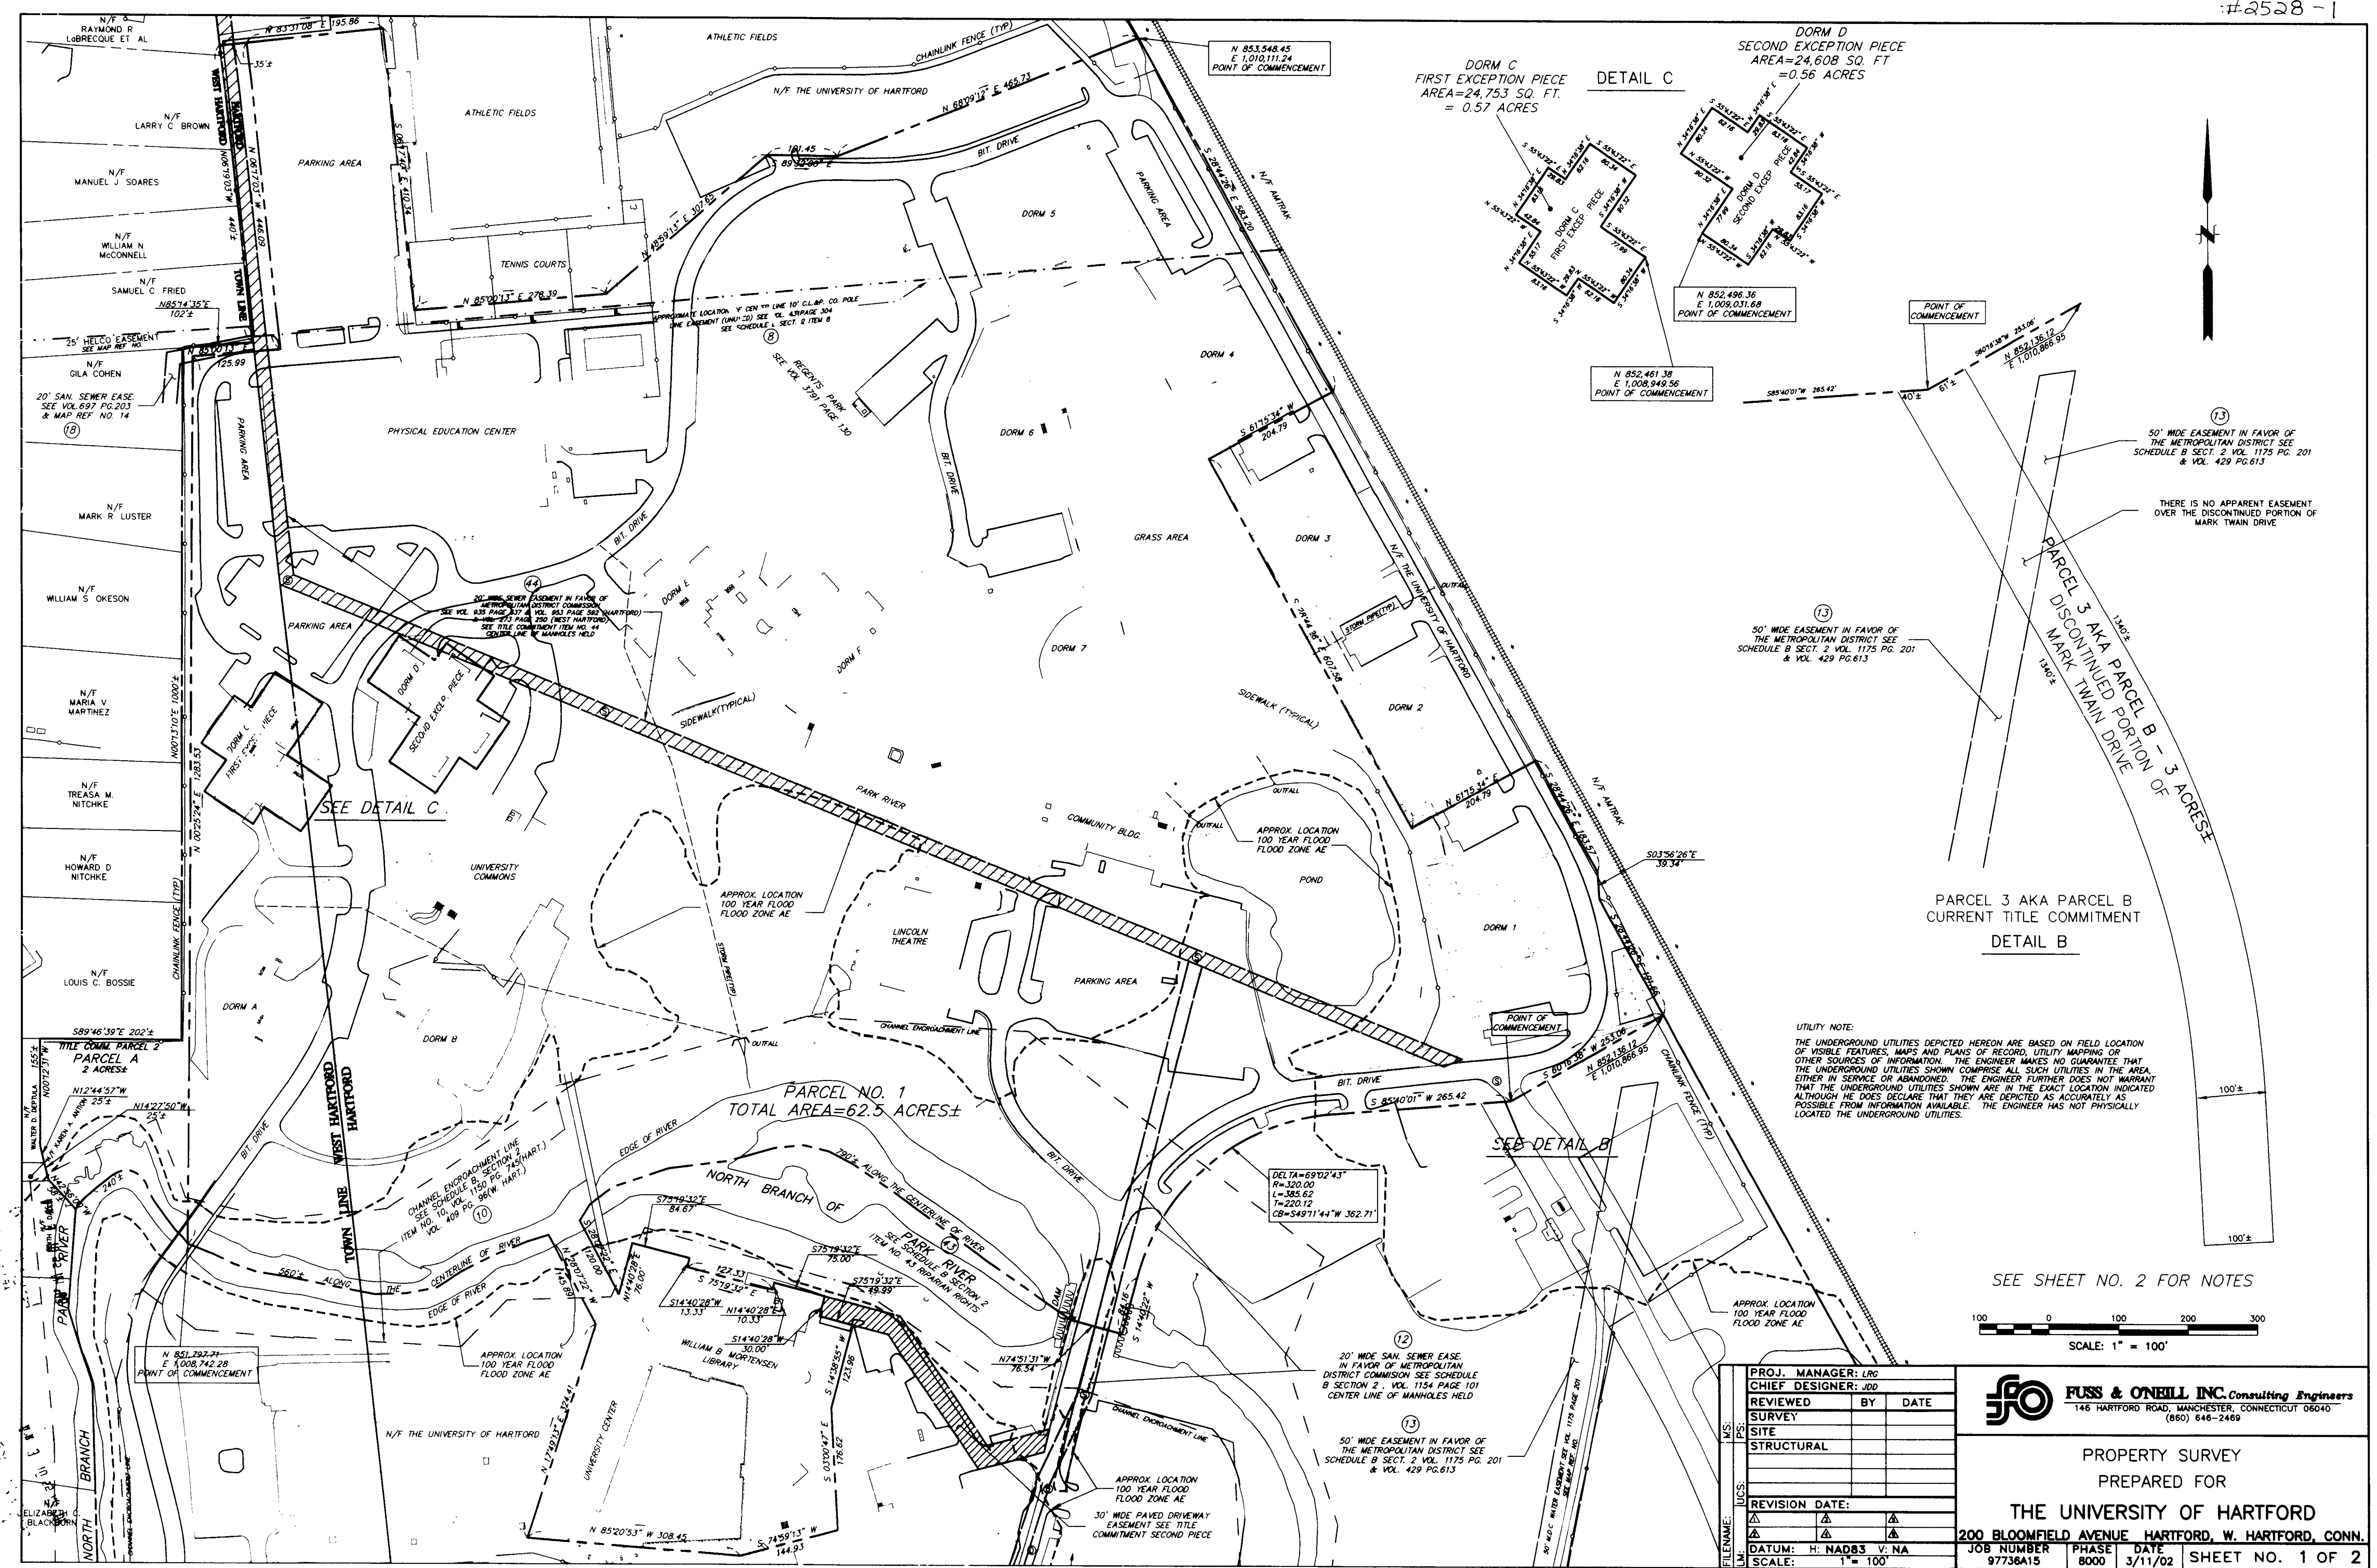

PROJ. MANAGER:	LNG
CHIEF DESIGNER:	UD
REVIEWED BY:	DATE
SURVEY:	
SITE:	
STRUCTURAL:	
REVISION DATE:	
DATE:	H. NAD83 V. NA
DATUM:	H. NAD83 V. NA
SCALE:	1" = 100'

FUSS & O'NEILL, INC. Consulting Engineers
146 HARTFORD ROAD, MANCHESTER, CONNECTICUT 06040
(860) 646-2469

PROPERTY SURVEY
PREPARED FOR
THE UNIVERSITY OF HARTFORD
200 BLOOMFIELD AVENUE HARTFORD, W. HARTFORD, CONN.
JOB NUMBER 97736A15 PHASE 8000 DATE 3/11/02 SHEET NO. 1 OF 2

#2528-1