


#2556

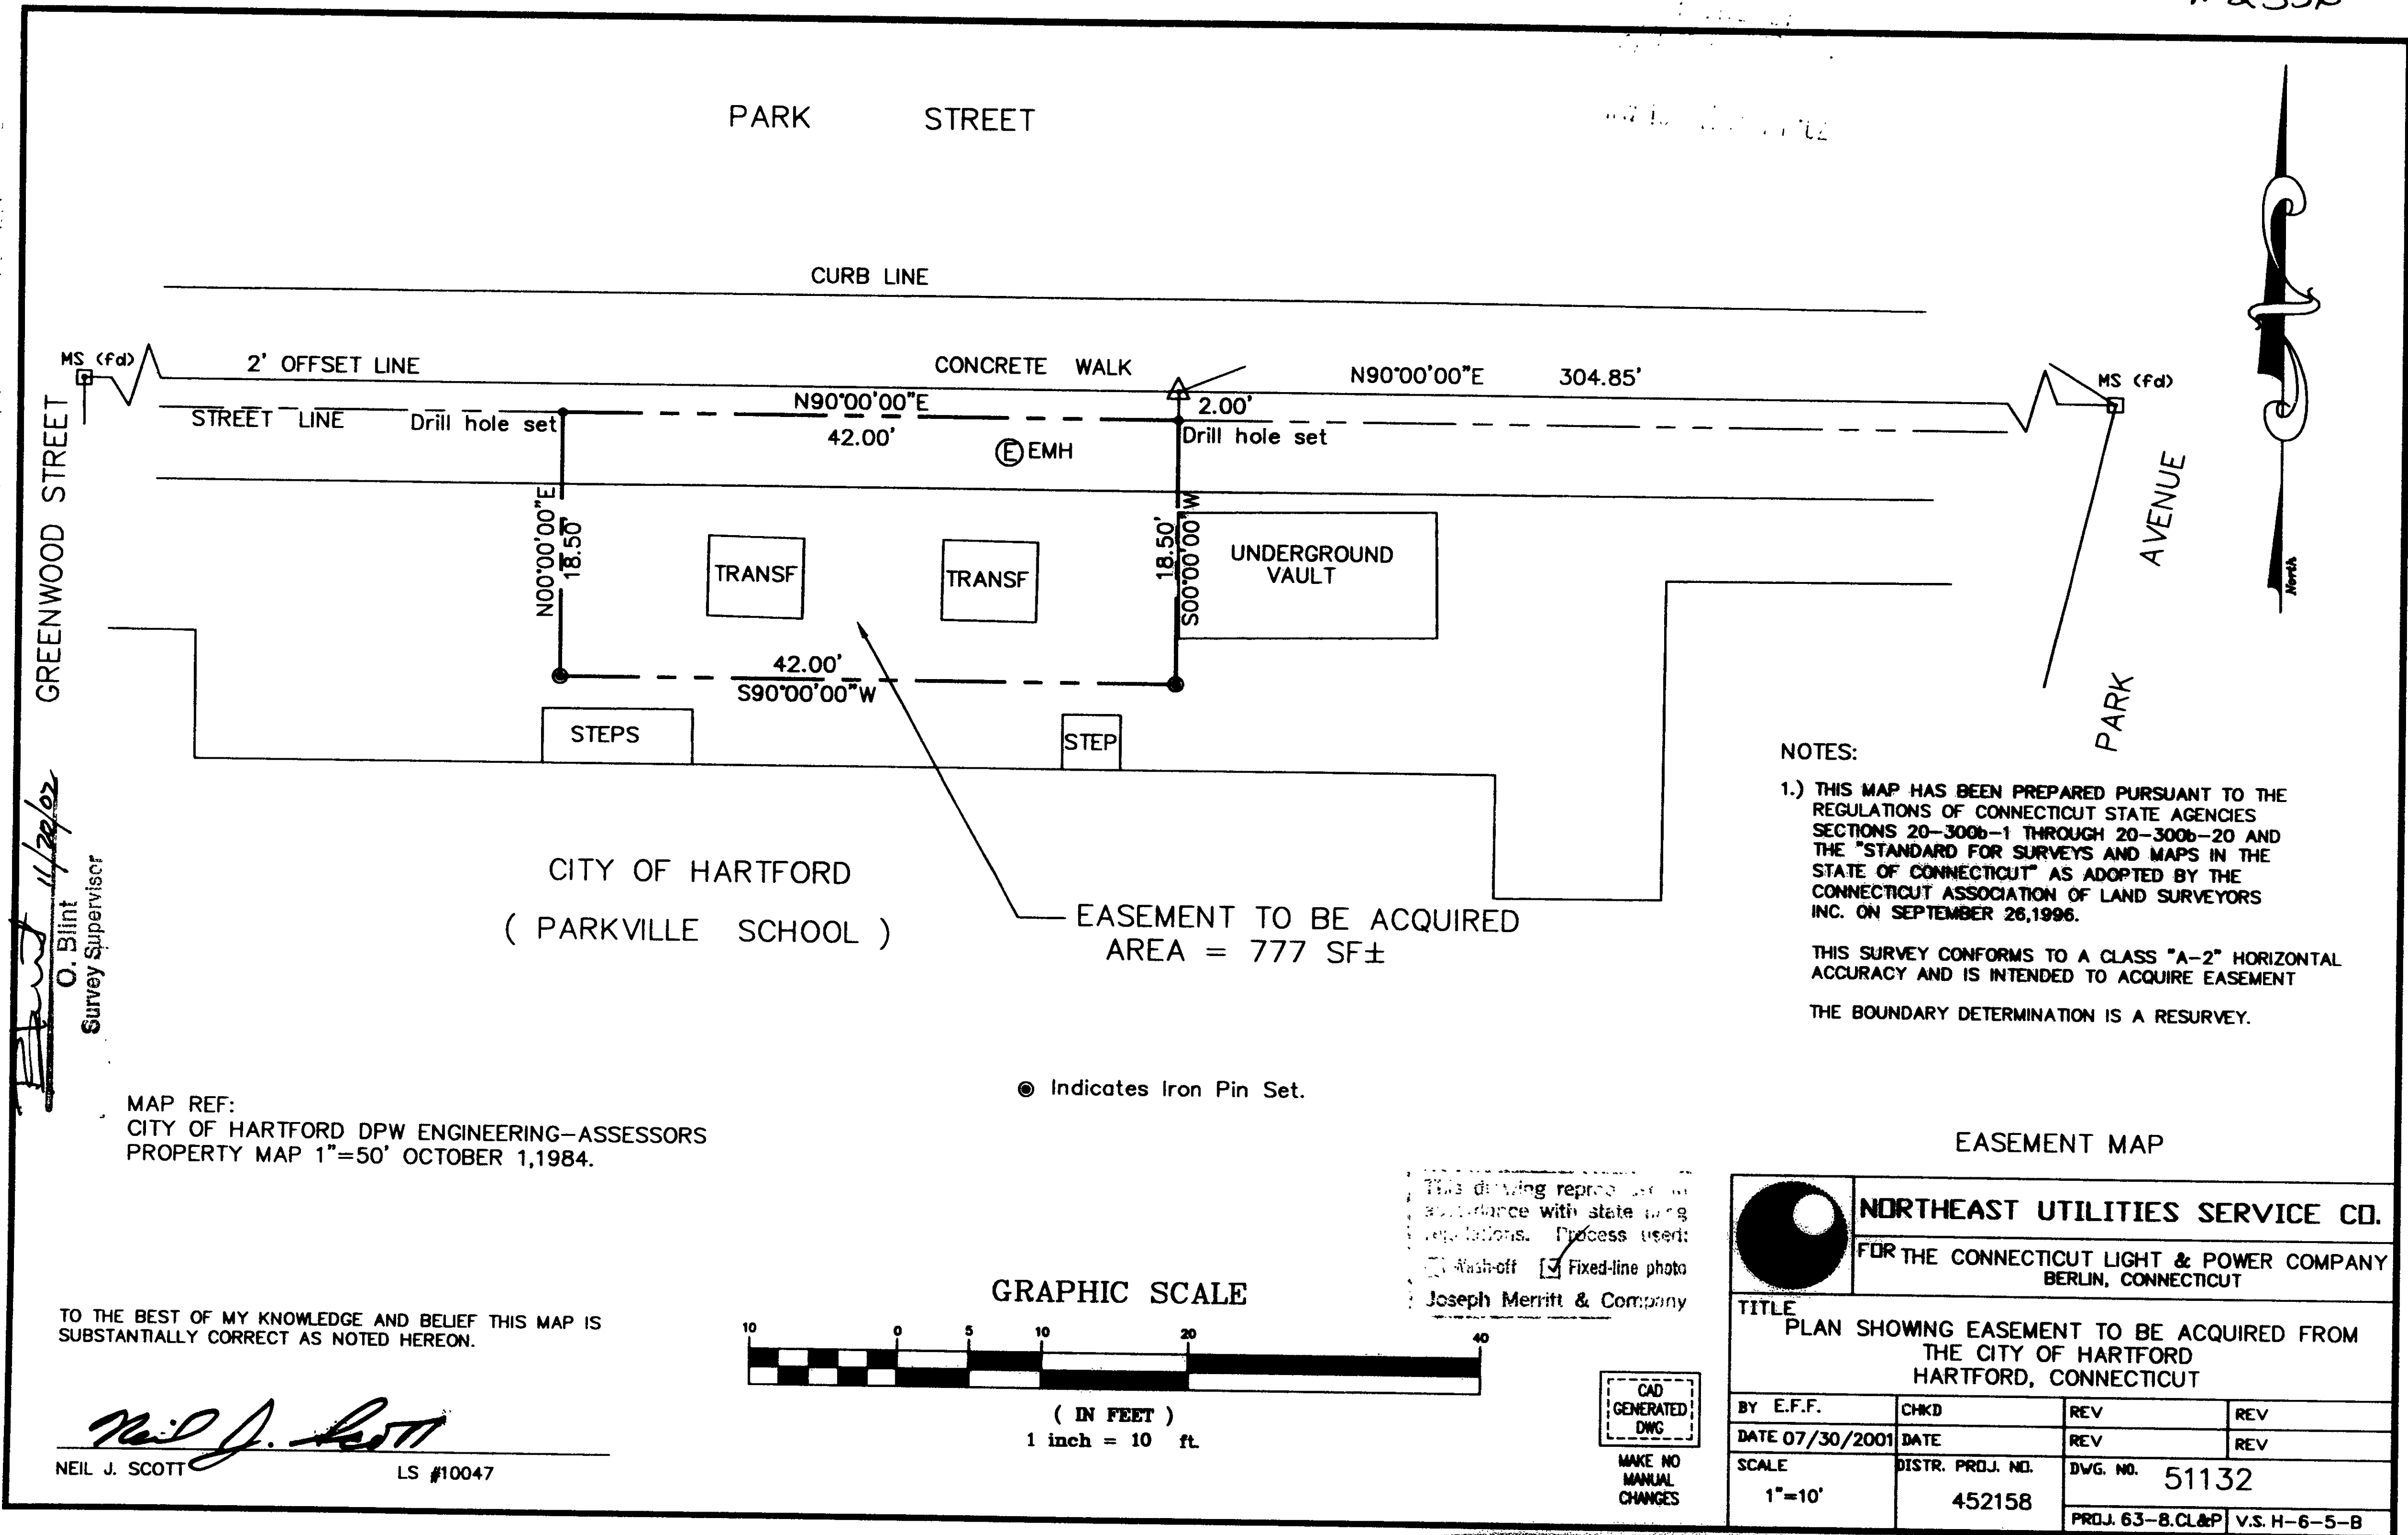

NOTES:

- 1.) THIS MAP HAS BEEN PREPARED PURSUANT TO THE REGULATIONS OF CONNECTICUT STATE AGENCIES SECTIONS 20-300b-1 THROUGH 20-300b-20 AND THE "STANDARD FOR SURVEYS AND MAPS IN THE STATE OF CONNECTICUT" AS ADOPTED BY THE CONNECTICUT ASSOCIATION OF LAND SURVEYORS INC. ON SEPTEMBER 26,1996.

THIS SURVEY CONFORMS TO A CLASS "A-2" HORIZONTAL ACCURACY AND IS INTENDED TO ACQUIRE EASEMENT
THE BOUNDARY DETERMINATION IS A RESURVEY.

EASEMENT MAP

			
NORTHEAST UTILITIES SERVICE CO.			
FOR THE CONNECTICUT LIGHT & POWER COMPANY BERLIN, CONNECTICUT			
TITLE PLAN SHOWING EASEMENT TO BE ACQUIRED FROM THE CITY OF HARTFORD HARTFORD, CONNECTICUT			
BY E.F.F.	CHKD	REV	REV
DATE 07/30/2001	DATE	REV	REV
SCALE 1"=10'	DISTR. PROJ. NO. 452158	DWG. NO. 51132	PROJ. 63-8-CL&P V.S. H-6-5-B