


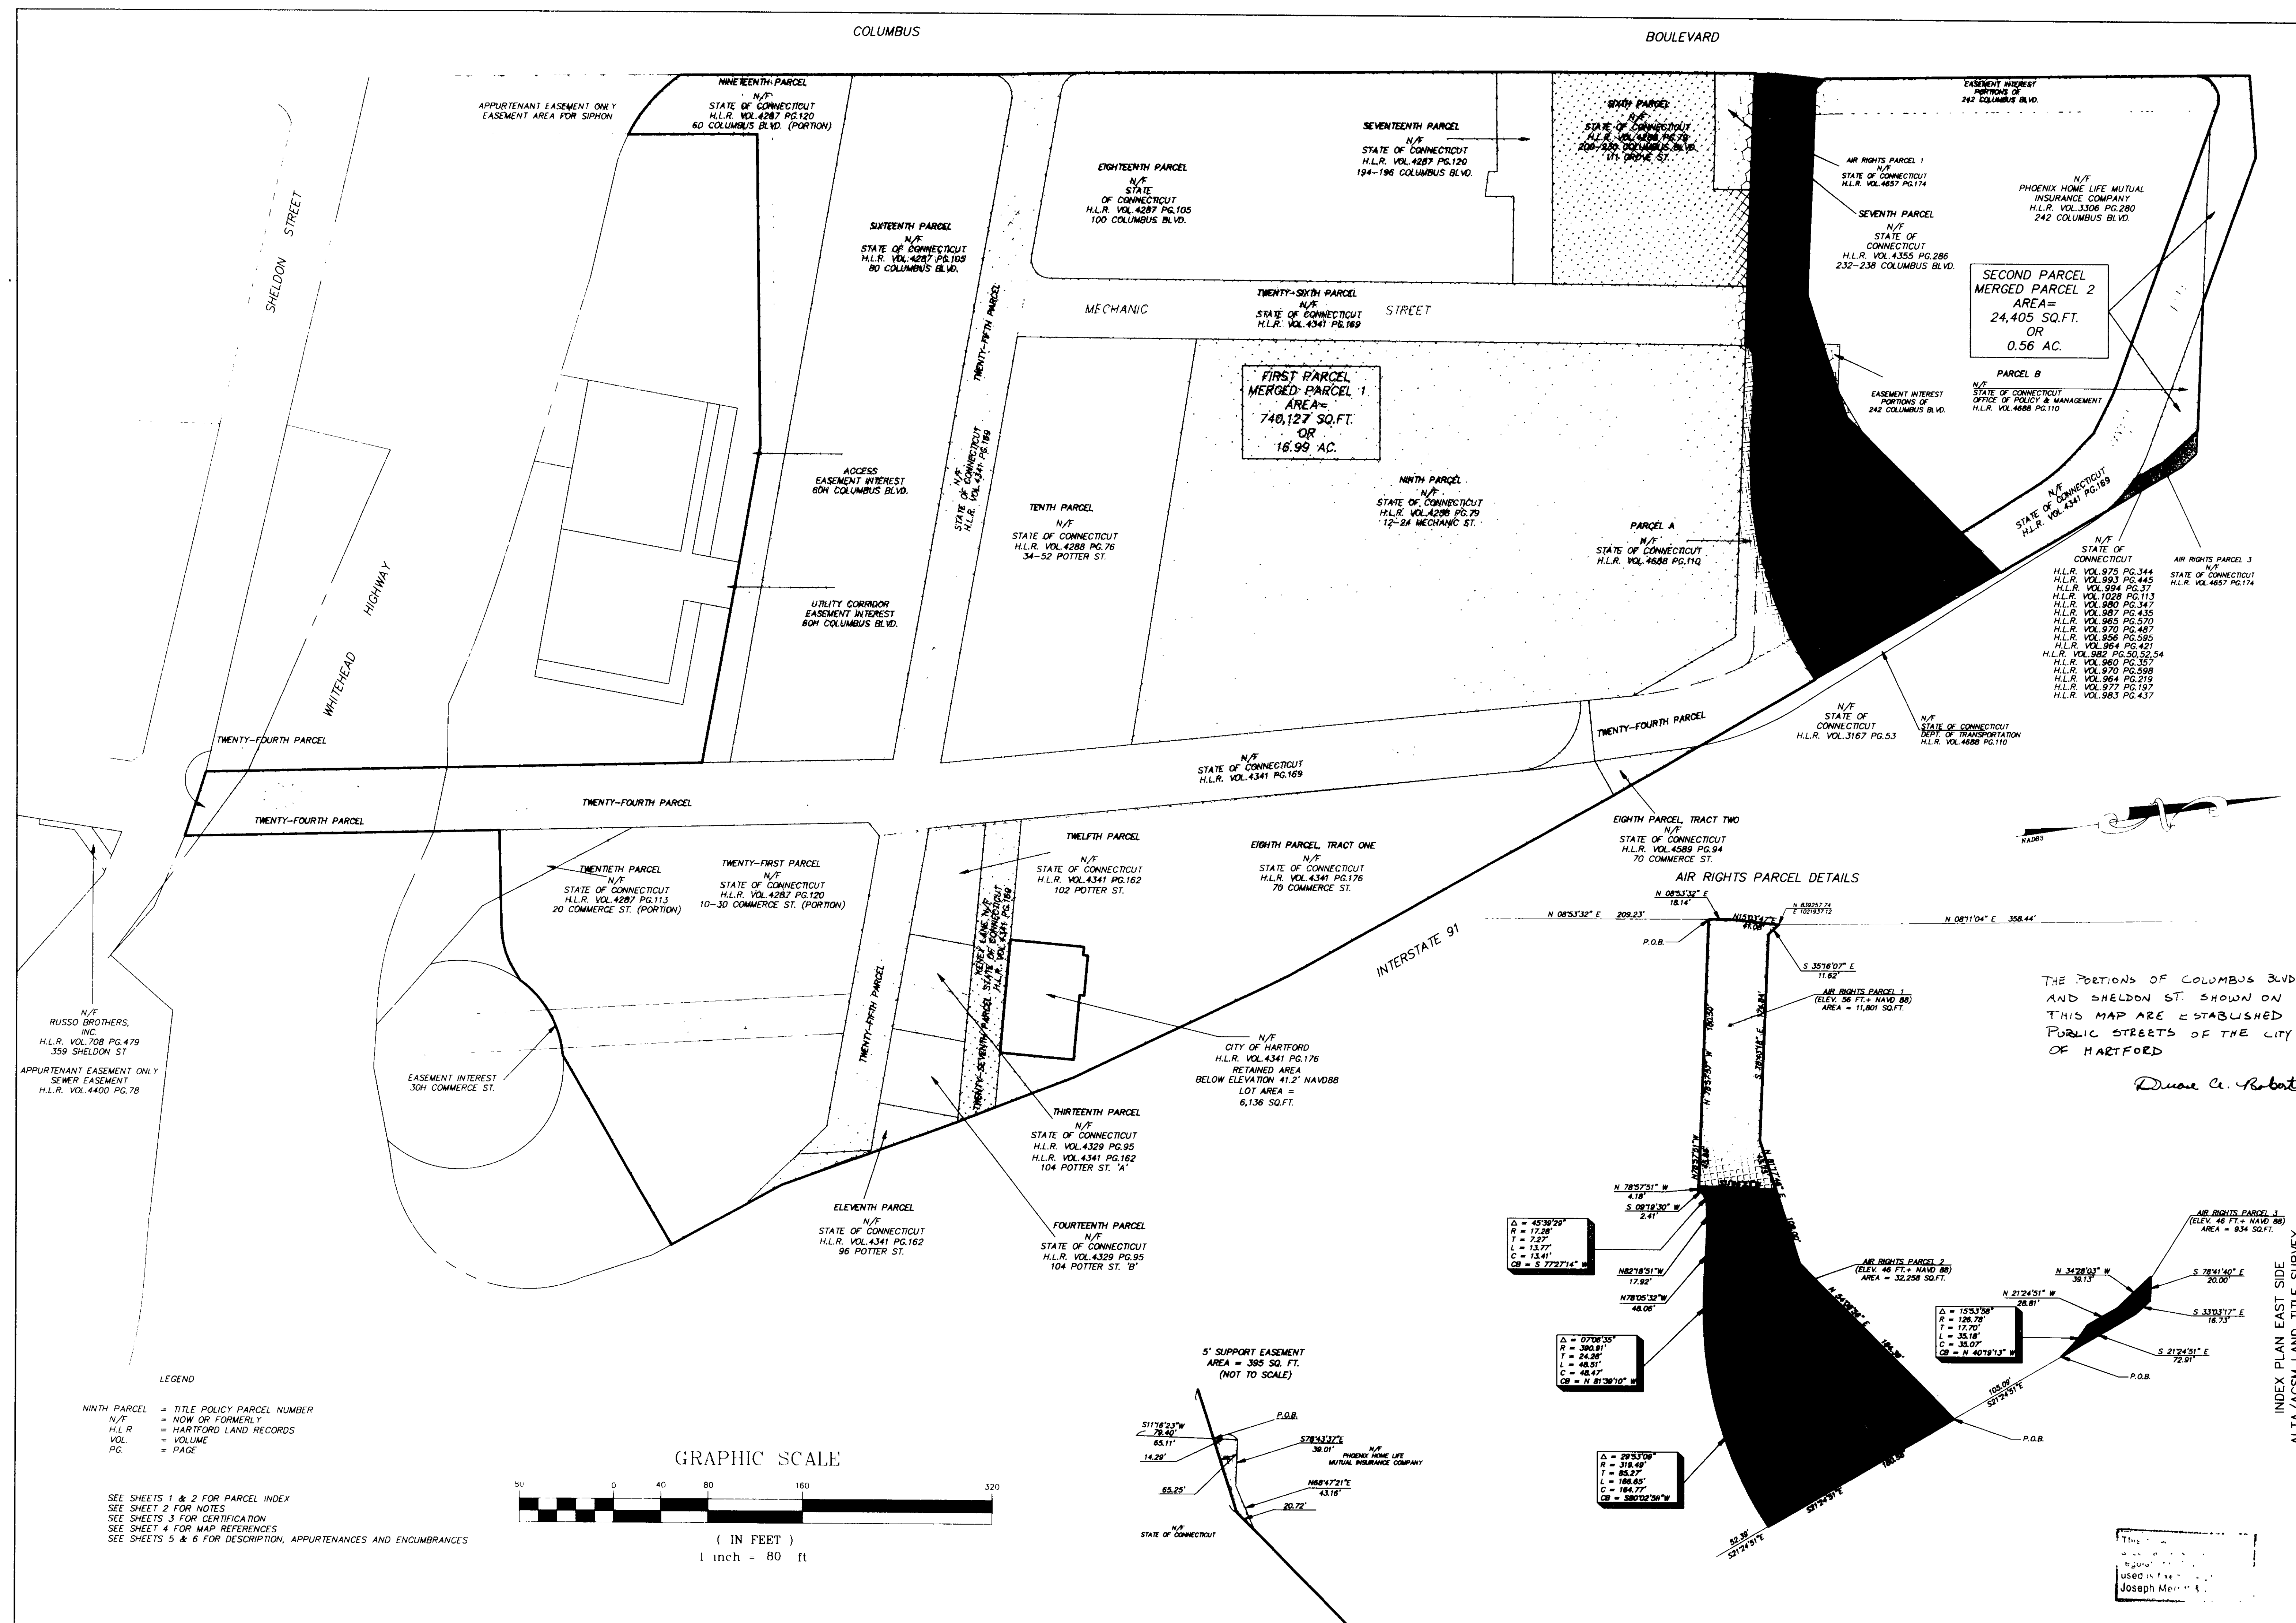

Phone (860) 682-4000
Fax (860) 682-4001
e-mail info@fah.com

F. A. Hesketh & Associates, Inc.
6 Cranbury Brook, East Granby, CT 06026
Civil Engineers - Surveyors - Planners - Landscape Architects

NO. 1
DATE: JULY 30, 2003
DESCRIPTION: ADRIEN'S LANDING
DOWNTOWN
HARTFORD, CONNECTICUT

DATE: JANUARY 14, 2003
DRAWN BY: CAD
CHECKED BY: TSH
JOB NO.: 96007
SHEET NO. 1 OF 6

INDEX PLAN EAST SIDE SURVEY
PERMETER SURVEY
ALTA/ACSM LAND TITLE SURVEY

ADRIEN'S LANDING
DOWNTOWN
HARTFORD, CONNECTICUT

PREPARED FOR:
ADRIEN'S LANDING
DOWNTOWN
HARTFORD, CONNECTICUT

DATE: JANUARY 14, 2003
DRAWN BY: CAD
CHECKED BY: TSH
JOB NO.: 96007
SHEET NO. 1 OF 6

ADRIEN'S LANDING
DOWNTOWN
HARTFORD, CONNECTICUT

DATE: JANUARY 14, 2003
DRAWN BY: CAD
CHECKED BY: TSH
JOB NO.: 96007
SHEET NO. 1 OF 6