


Dean A. Roberts



- [illegible]

Phone (800) 659-8000
Fax (800) 844-8800
e-mail netinfo@earth.net

F. A. Hesketh & Associates, Inc.
6 Creamery Brook, East Granby, CT 06028
CM & Traffic Engineers • Surveyors • Planners • Landscape Architects

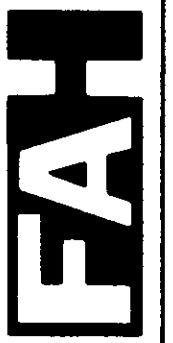
[illegible]

ALTA/ACSM LAND TITLE SURVEY	PERIMETER SURVEY
PREPARED FOR ADRIEN'S LANDING DOWNTOWN HARTFORD, CONNECTICUT	
Date: <u>JANUARY 15, 2002</u>	Drawn by: <u>CAD</u>
Scale: <u>1" = 60'</u>	Checked by: <u>TSH</u>
	Job no: _____
	Sheet no: _____

ALTA INDEX

754

#2609-2

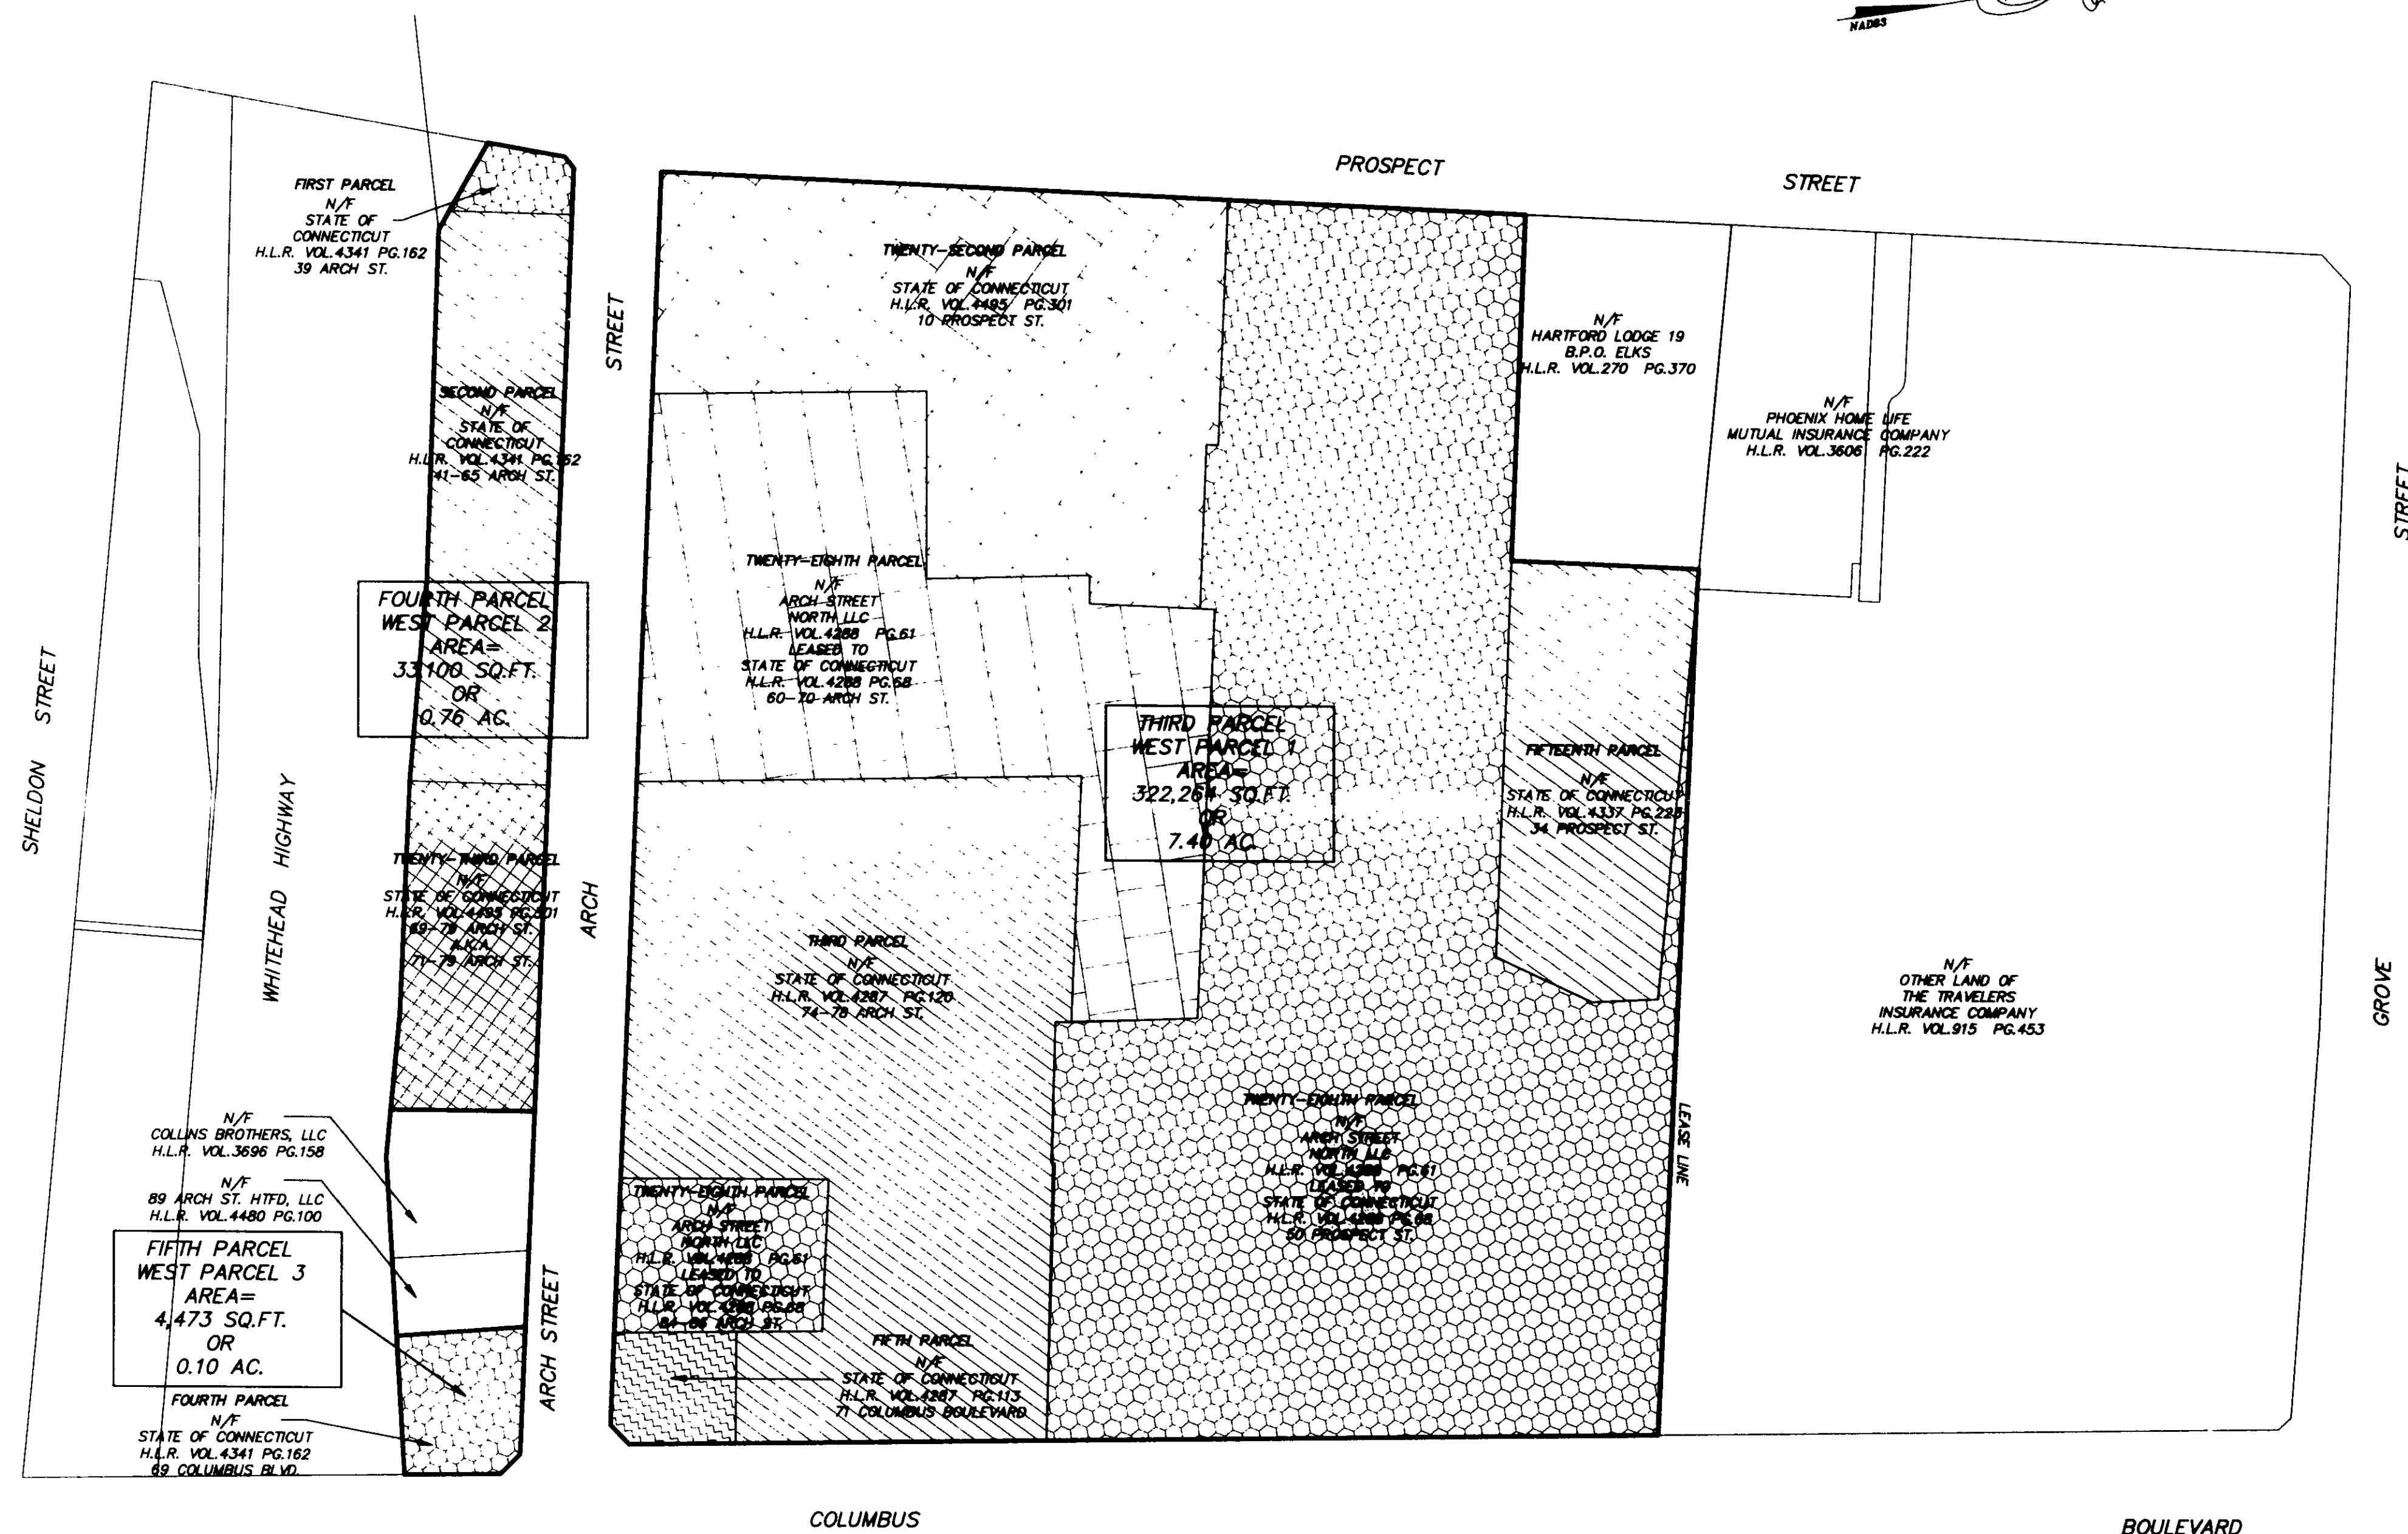


LEGEND

NINTH PARCEL = TITLE POLICY PARCEL NUMBER
N/F = NOW OR FORMERLY
H.L.R. = HARTFORD LAND RECORDS
VOL. = VOLUME
PG. = PAGE

SEE SHEETS 1 & 2 FOR PARCEL INDEX
SEE SHEET 2 FOR NOTES
SEE SHEETS 3 FOR CERTIFICATION
SEE SHEET 4 FOR MAP REFERENCES
SEE SHEETS 5 & 6 FOR DESCRIPTION, APPURTENANCES AND ENCUMBRANCES

GRAPHIC SCALE

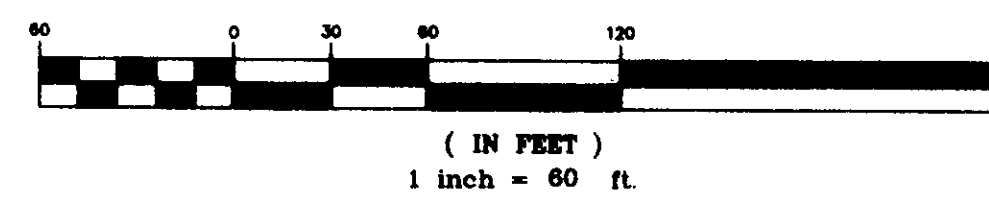

This drawing reproduced in accordance with state fire regulations. The process used is fixed-line photo. Joseph Merritt & Company.