



PROPOSED LANDSCAPE LEGEND
 X INKERRY BUSH 18"-24" SPREAD- 19 TOTAL
 X BLUEBERRY BUSH 18"-24" SPREAD- 19 TOTAL

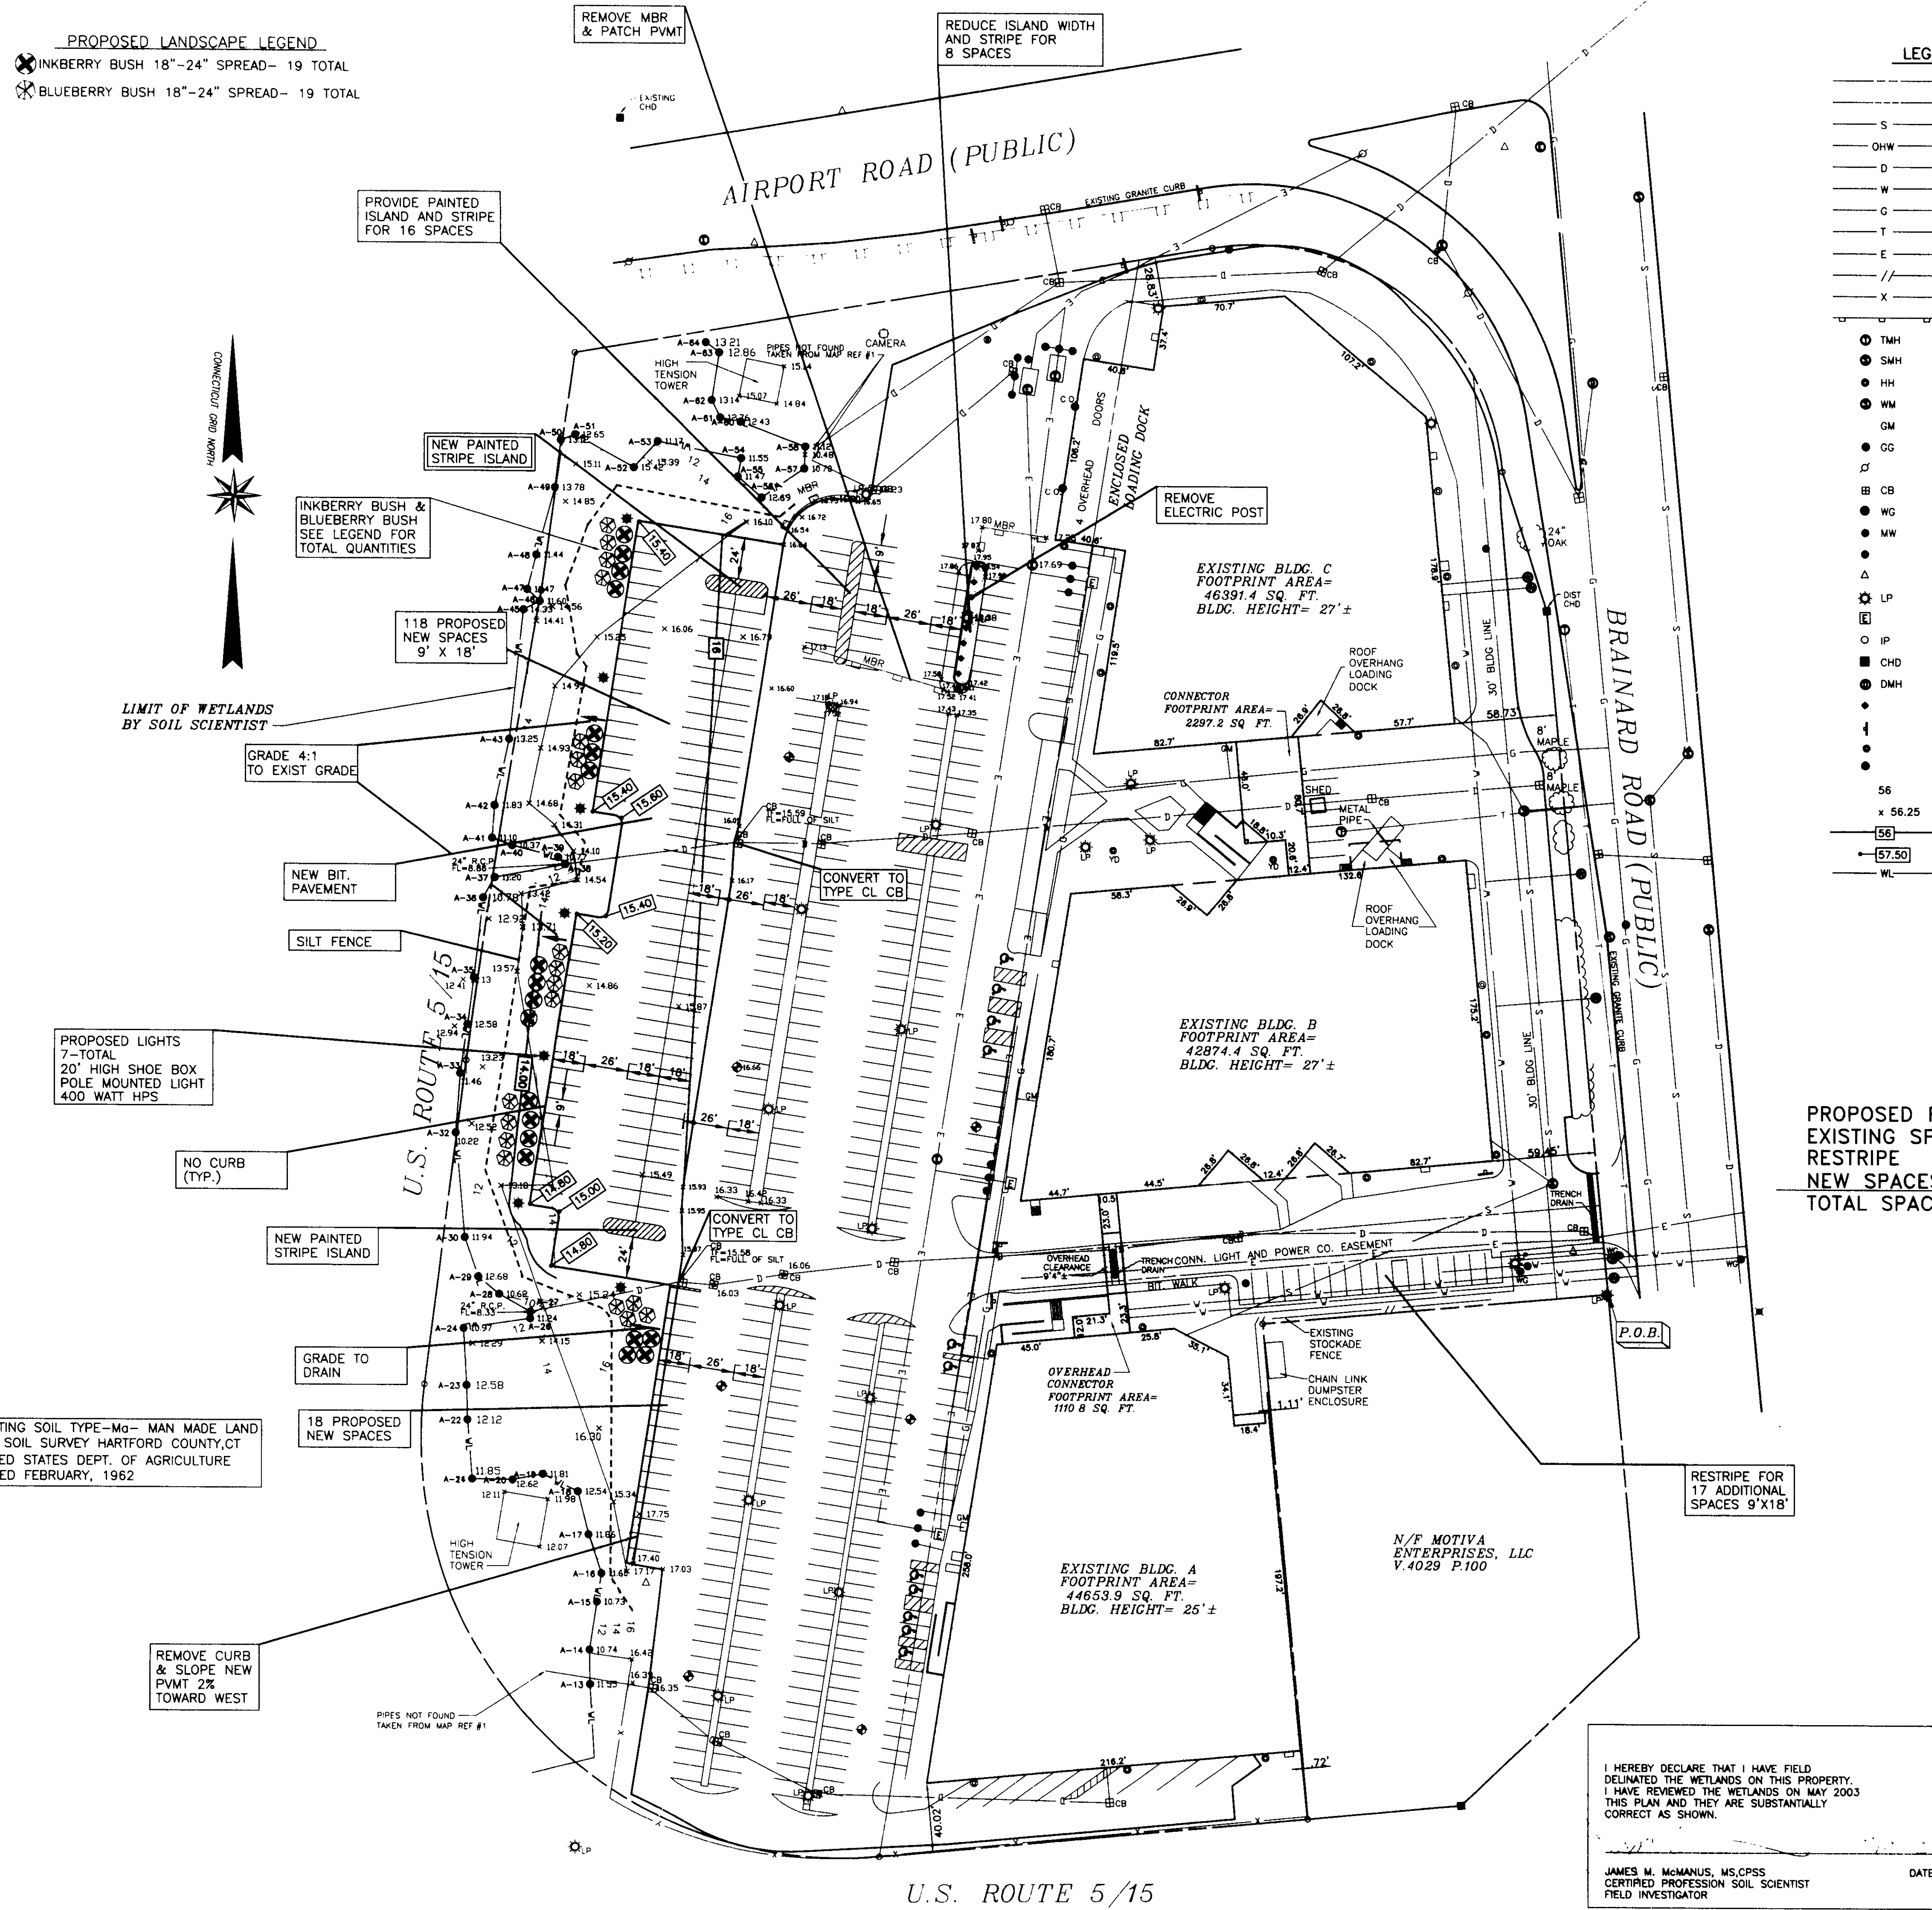

LEGEND

- PROPERTY LINE
- EASEMENT LINE
- S SANITARY SEWER
- OHW OVERHEAD WIRES
- D STORM DRAINAGE
- W WATER SERVICE
- G GAS SERVICE
- T TELEPHONE LINE
- E ELECTRIC LINE
- // STOCKADE FENCE
- X CHAIN LINK FENCE
- METAL BEAM RAIL
- TMH TELEPHONE MANHOLE
- SMH SANITARY MANHOLE
- HH UTILITY HAND HOLE
- WM WATER METER MANHOLE
- GM GAS METER
- GG GAS GATE
- UP UTILITY POLE
- CB CATCH BASIN
- WG WATER GATE
- MW MONITORING WELL
- BOLLARD
- CP CONTROL POINT
- LP LIGHT POLE
- ET ELECTRIC TRANSFORMER
- IP ANGLE POINT PROPERTY
- CHD CONNECTICUT HIGHWAY MONUMENT
- DMH STORM MANHOLE
- PROPOSED BORING
- SIGN
- YD YARD DRAIN
- CO CLEAN OUT
- 56 EXISTING CONTOUR
- x 56.25 EXISTING SPOT GRADE
- 56 PROPOSED CONTOUR
- + 57.50 PROPOSED SPOT GRADE
- WL TELEPHONE LINE

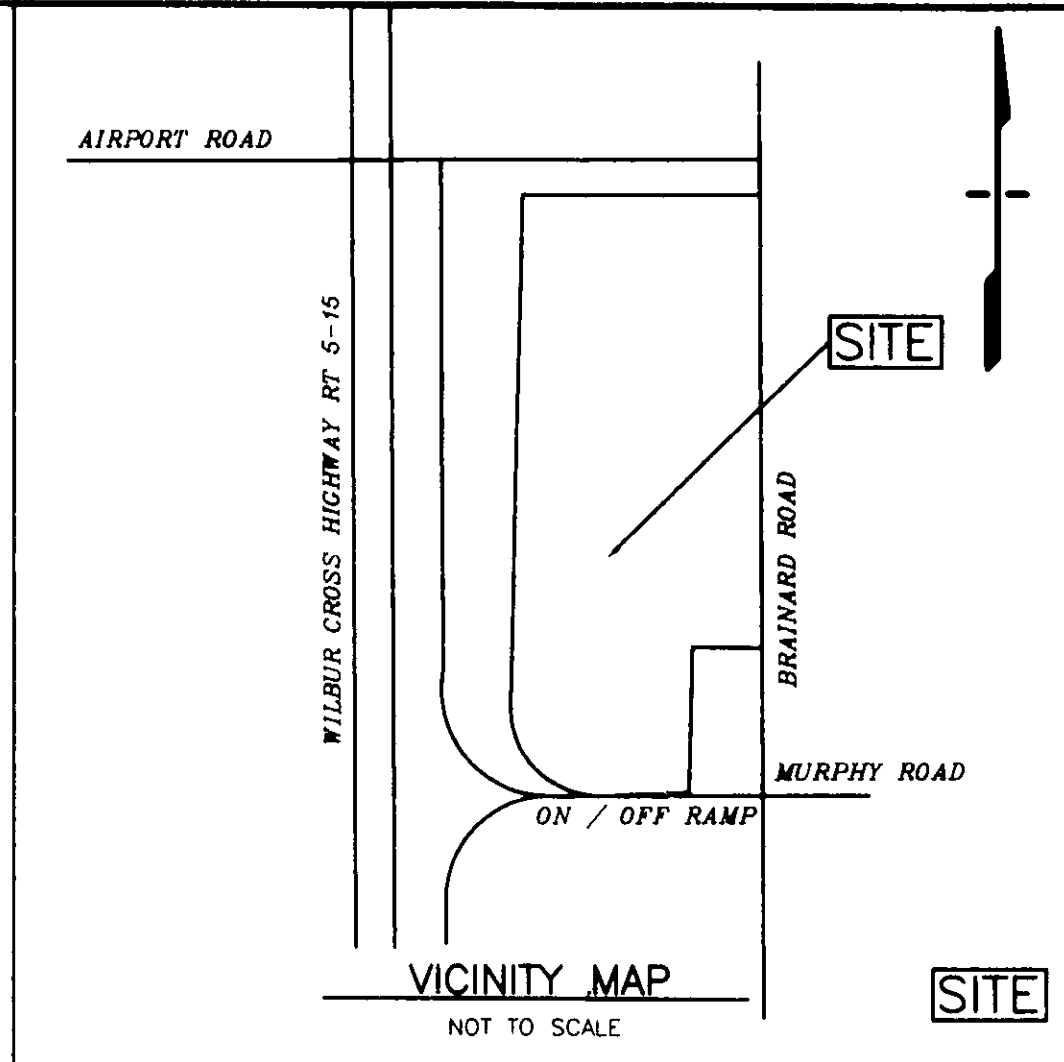

THE PORTIONS OF AIRPORT AND BRAINARD ROADS SHOWN ON THIS MAP ARE ESTABLISHED PUBLIC STREETS OF THE CITY OF HARTFORD

Robert E. Dahn

PROPOSED PARKING TOTAL
 EXISTING SPACES = 334
 RESTRIPE = 17
 NEW SPACES = 160
 TOTAL SPACES = 511

NOTES AND DECLARATIONS:


THIS SURVEY AND MAP HAS BEEN PREPARED IN ACCORDANCE WITH THE REGULATIONS OF CONNECTICUT STATE AGENCIES, SECTIONS 20-300B-1 THRU 20-300B-20, THE MINIMUM STANDARDS FOR SURVEYS AND MAPS IN THE STATE OF CONNECTICUT ENDORSED BY THE CONNECTICUT ASSOCIATION OF LAND SURVEYORS, INC. THE TYPE OF SURVEY IS TOPOGRAPHIC, THE BOUNDARY DETERMINATION CATEGORY IS RESURVEY, AND THE HORIZONTAL ACCURACY CONFORMS TO A-2 AND THE VERTICAL ACCURACY CONFORMS TO 1-2.

NO DECLARATION IS EXPRESSED OR IMPLIED BY THIS MAP OR COPIES THEREOF UNLESS IT BEARS THE IMPRESSION TYPE SEAL AND ORIGINAL LIVE SIGNATURE OF THE SURVEYOR WHOSE NAME AND REGISTRATION NUMBER APPEAR BELOW. ANY CHANGES MADE TO THIS PLAN WITHOUT THE KNOWLEDGE OF THE SIGNERS INVALIDATES THESE DECLARATIONS.

I HEREBY DECLARE TO THE BEST OF MY KNOWLEDGE, INFORMATION AND BELIEF:

THIS MAP IS SUBSTANTIALLY CORRECT AS NOTED HEREON.

ROBERT E. DAHN, L.L.S. 14651

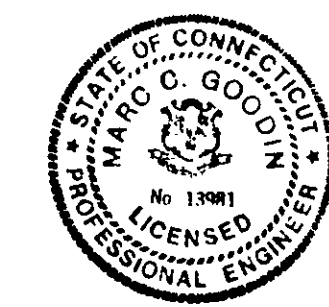

REVISION	DATE
ADD LANDSCAPE	6/24/2003
REVISE PARKING	7/15/2003

Meehan & Goodin
 Engineers - Surveyors, P.C.
 387 North Main Street, Manchester, CT 06040
 (860) 643-2520 FAX (860) 649-8806

PLAN PREPARED FOR
WE 75 BRAINARD LLC

75-121 BRAINARD ROAD HARTFORD, CONN.

PROPOSED PARKING IMPROVEMENT

SCALE: 1" = 50'	DESIGN: RED	PROJECT: 03-044	ACAD: PROPPARKING.DWG
DATE: 06-06-2003	DRAFT: FS	Q/SC13/WORK/2003	SHEET NO. 2 OF 3

I HEREBY DECLARE THAT I HAVE FIELD DELINEATED THE WETLANDS ON THIS PROPERTY. I HAVE REVIEWED THE WETLANDS ON MAY 2003. THIS PLAN AND THEY ARE SUBSTANTIALLY CORRECT AS SHOWN.

JAMES M. McMANUS, M.S.C.P.S.
 CERTIFIED PROFESSIONAL SOIL SCIENTIST
 FIELD INVESTIGATOR

