


2614-3


#2614-3

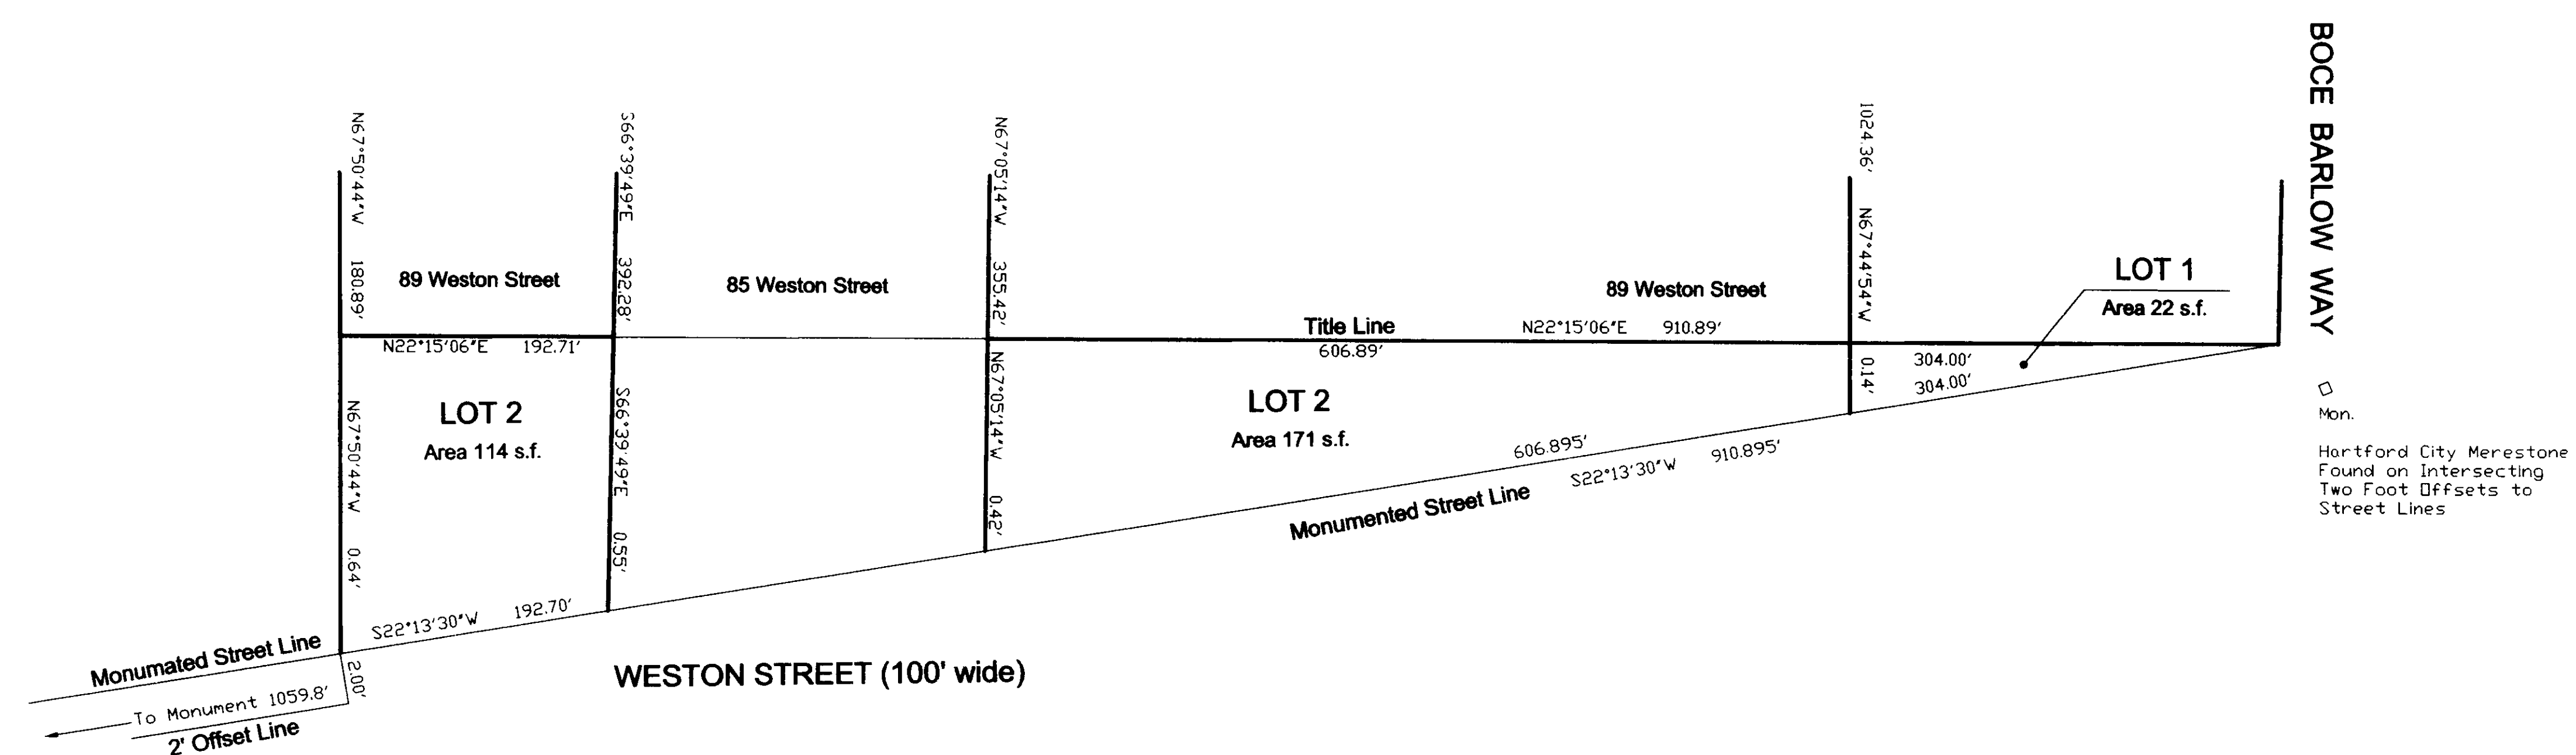

THE PORTIONS OF BOLE BELLOW
WAY AND WESTON STREET
SHOWN ON THIS MAP ARE
ESTABLISHED PUBLIC STREETS
OF THE CITY OF HARTFORD

Deane A. Roberts

THIS MAP PRODUCED BY
ORIGINAL INK DRAWING ON
POLY FILM OR LINEN
16 - VECHESLOFF
81 CORRAINE STREET
MILWAUKEE, WIS. 53204

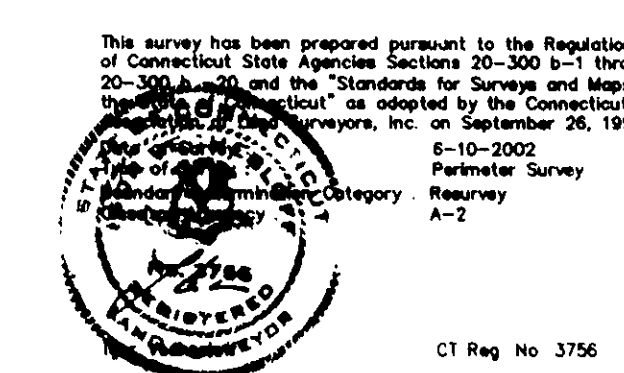

**Proposed Lot Split and
Map Showing Relationship
between Title Line and
Monumented Street Line
89 Weston Street,
Hartford, Connecticut**

IGOR VECHESLOFF
PROFESSIONAL ENGINEER & LAND SURVEYOR
51 LORRAINE STREET
HARTFORD, CONNECTICUT

SCALE: NTS

DATE: 06-10-02

Prop.Lot Split Date: 09-08-03

03	DRWG NO. 3 of 3
----	-----------------

#2614 - 3

