


2616-1

#2616-1

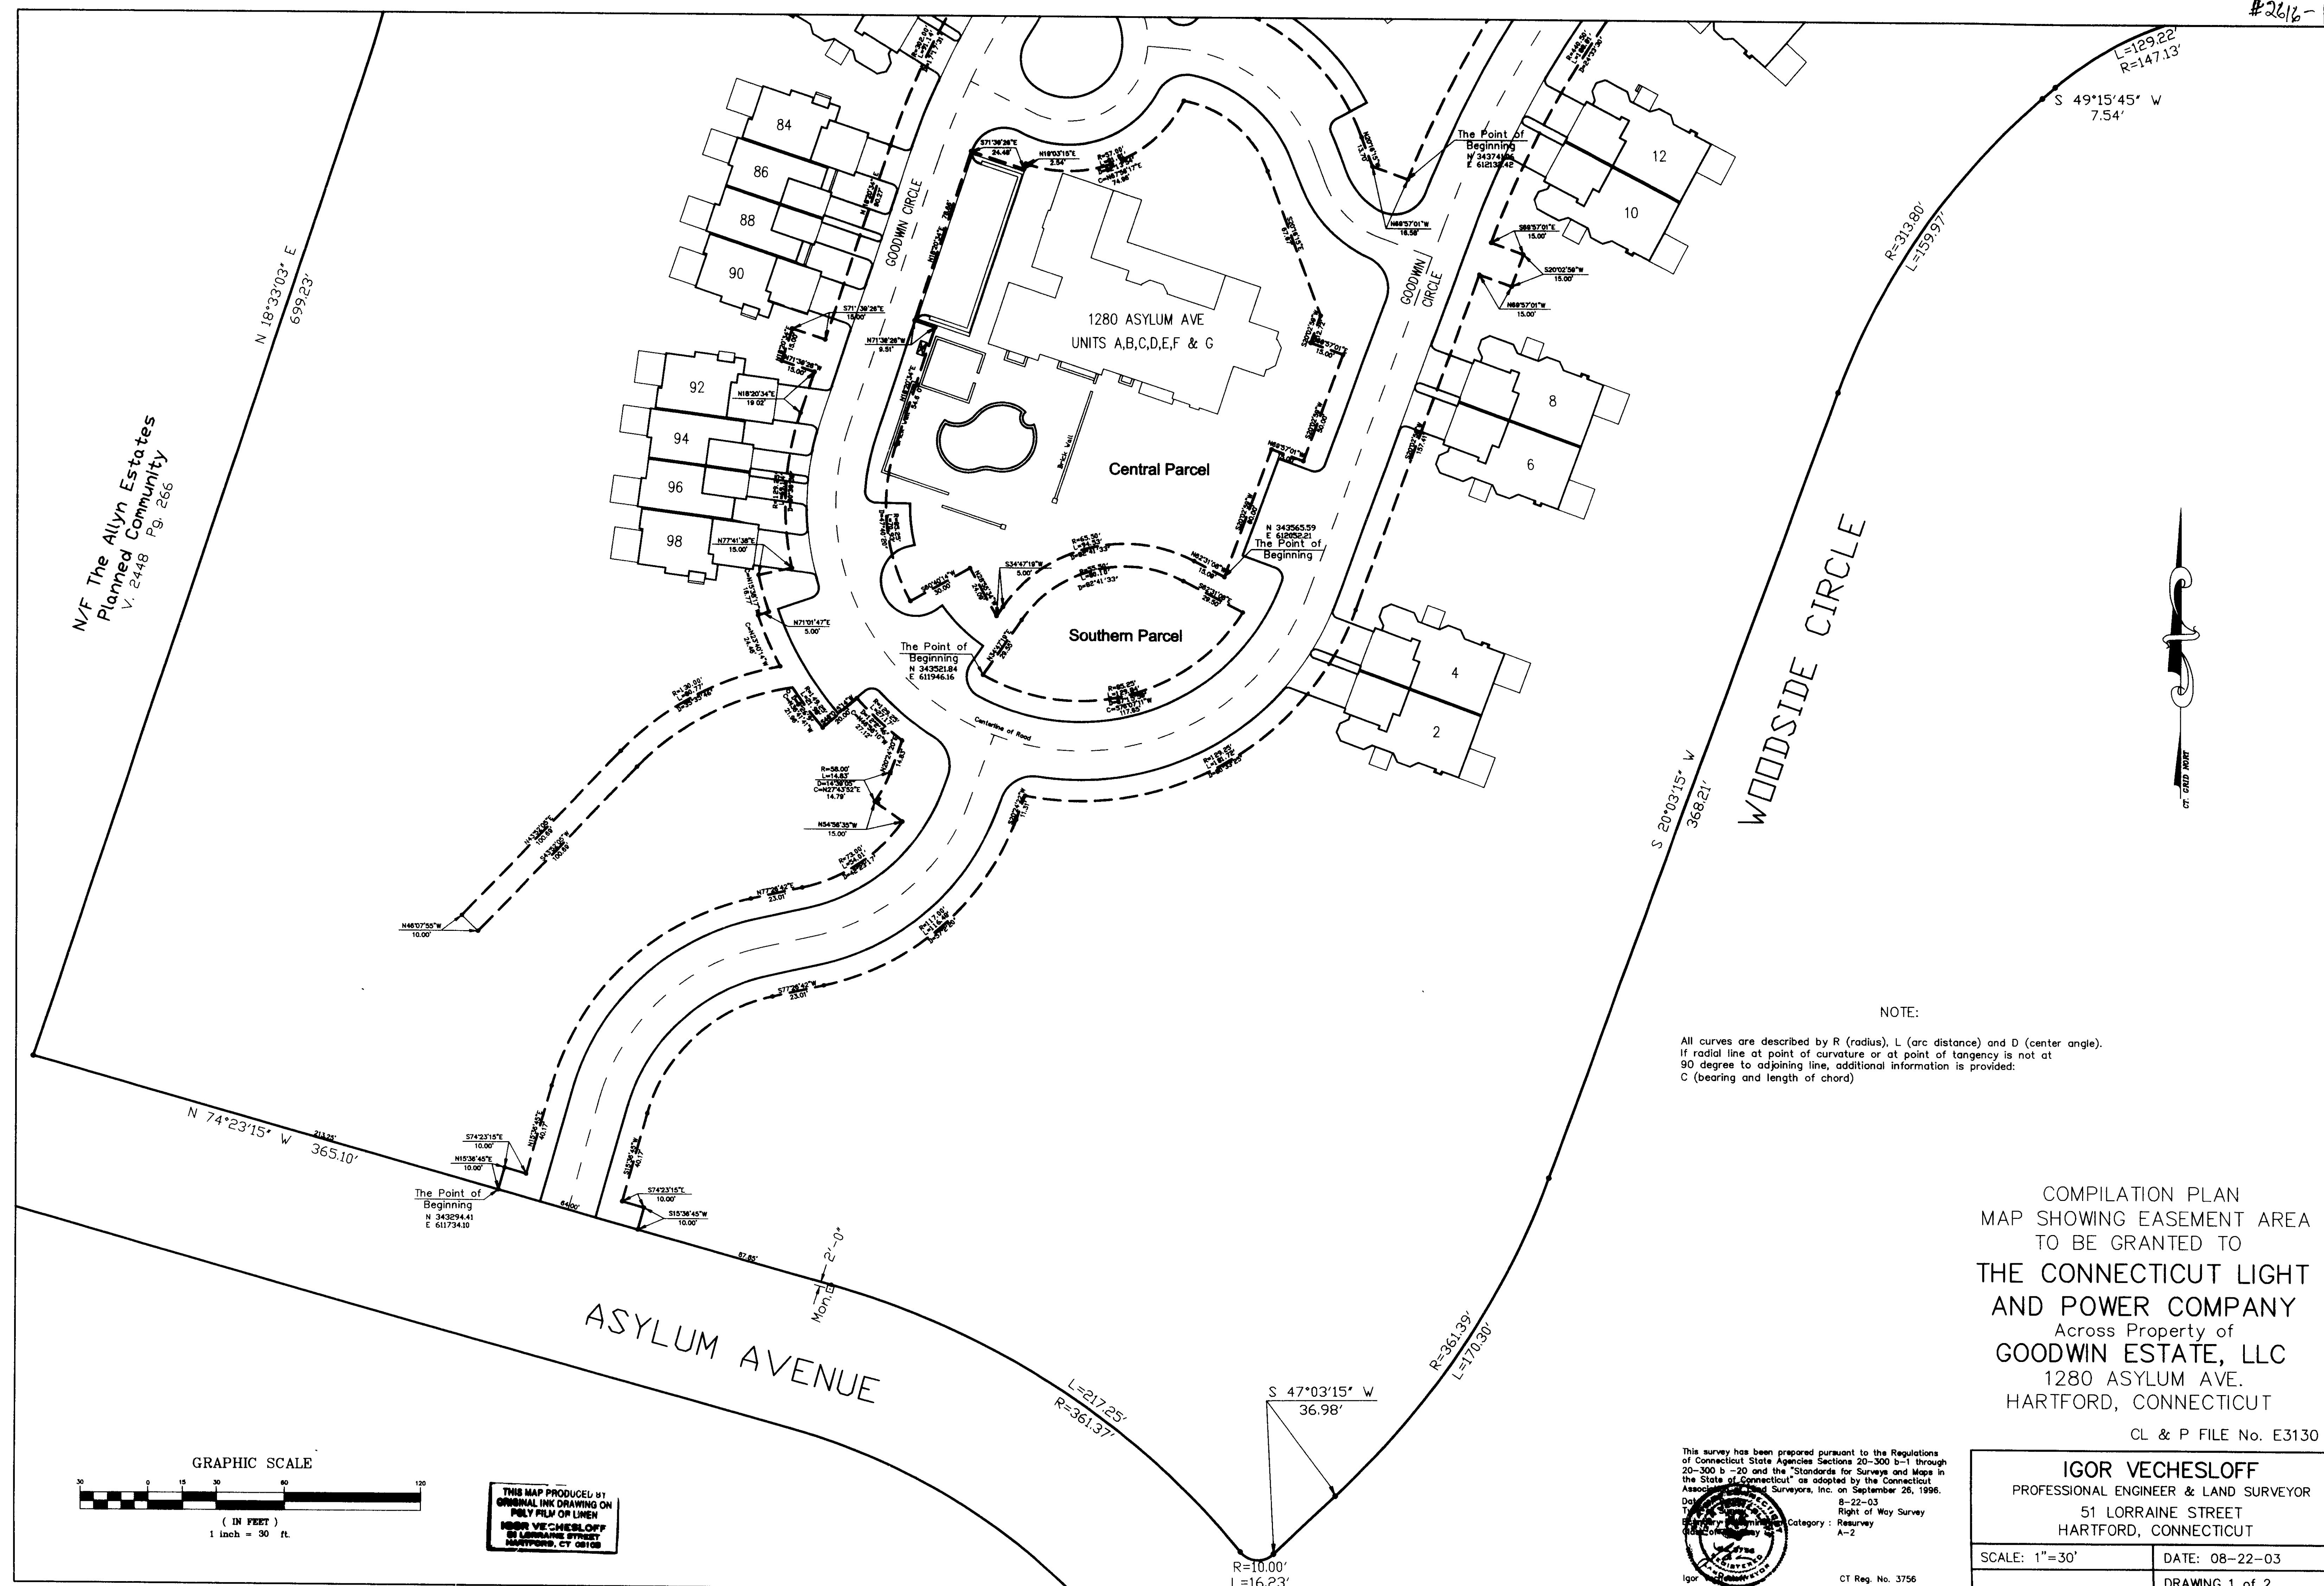

NOTE:

All curves are described by R (radius), L (arc distance) and D (center angle).
If radial line at point of curvature or at point of tangency is not at
90 degree to adjoining line, additional information is provided:
C (bearing and length of chord)

COMPILATION PLAN
MAP SHOWING EASEMENT AREA
TO BE GRANTED TO
**THE CONNECTICUT LIGHT
AND POWER COMPANY**
Across Property of
GOODWIN ESTATE, LLC
1280 ASYLUM AVE.
HARTFORD, CONNECTICUT

CL & P FILE No. E3130


IGOR VECHESSLOFF
PROFESSIONAL ENGINEER & LAND SURVEYOR
51 LORRAINE STREET
HARTFORD, CONNECTICUT

SCALE: 1"=30'

DATE: 08-22-03

DRAWING 1 of 2

This survey has been prepared pursuant to the Regulations
of Connecticut State Agencies Sections 20-300 b-1 through
20-300 b-20 and the "Standards for Surveys and Maps in
the State of Connecticut" as adopted by the Connecticut
Association of Professional Surveyors, Inc. on September 26, 1996.
Date of Survey: 8-22-03
Right of Way Survey
Category: Resurvey
A-2
Igor Vechessloff
CT Reg. No. 3756

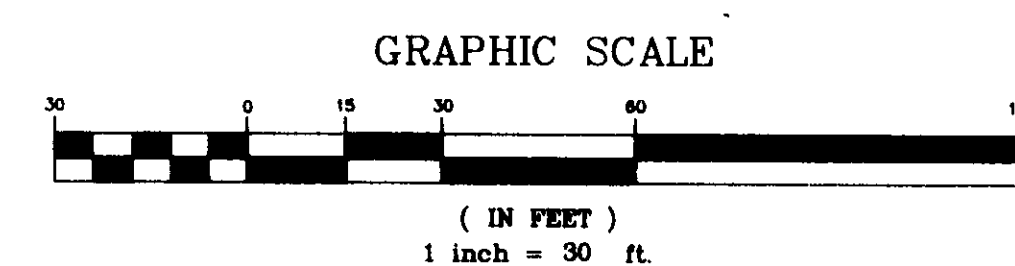

THIS MAP PRODUCED BY
ORIGINAL INK DRAWING ON
POLY FILM OR LITHO
IGOR VECHESSLOFF
51 LORRAINE STREET
HARTFORD, CT 06103

