


2621

#2621

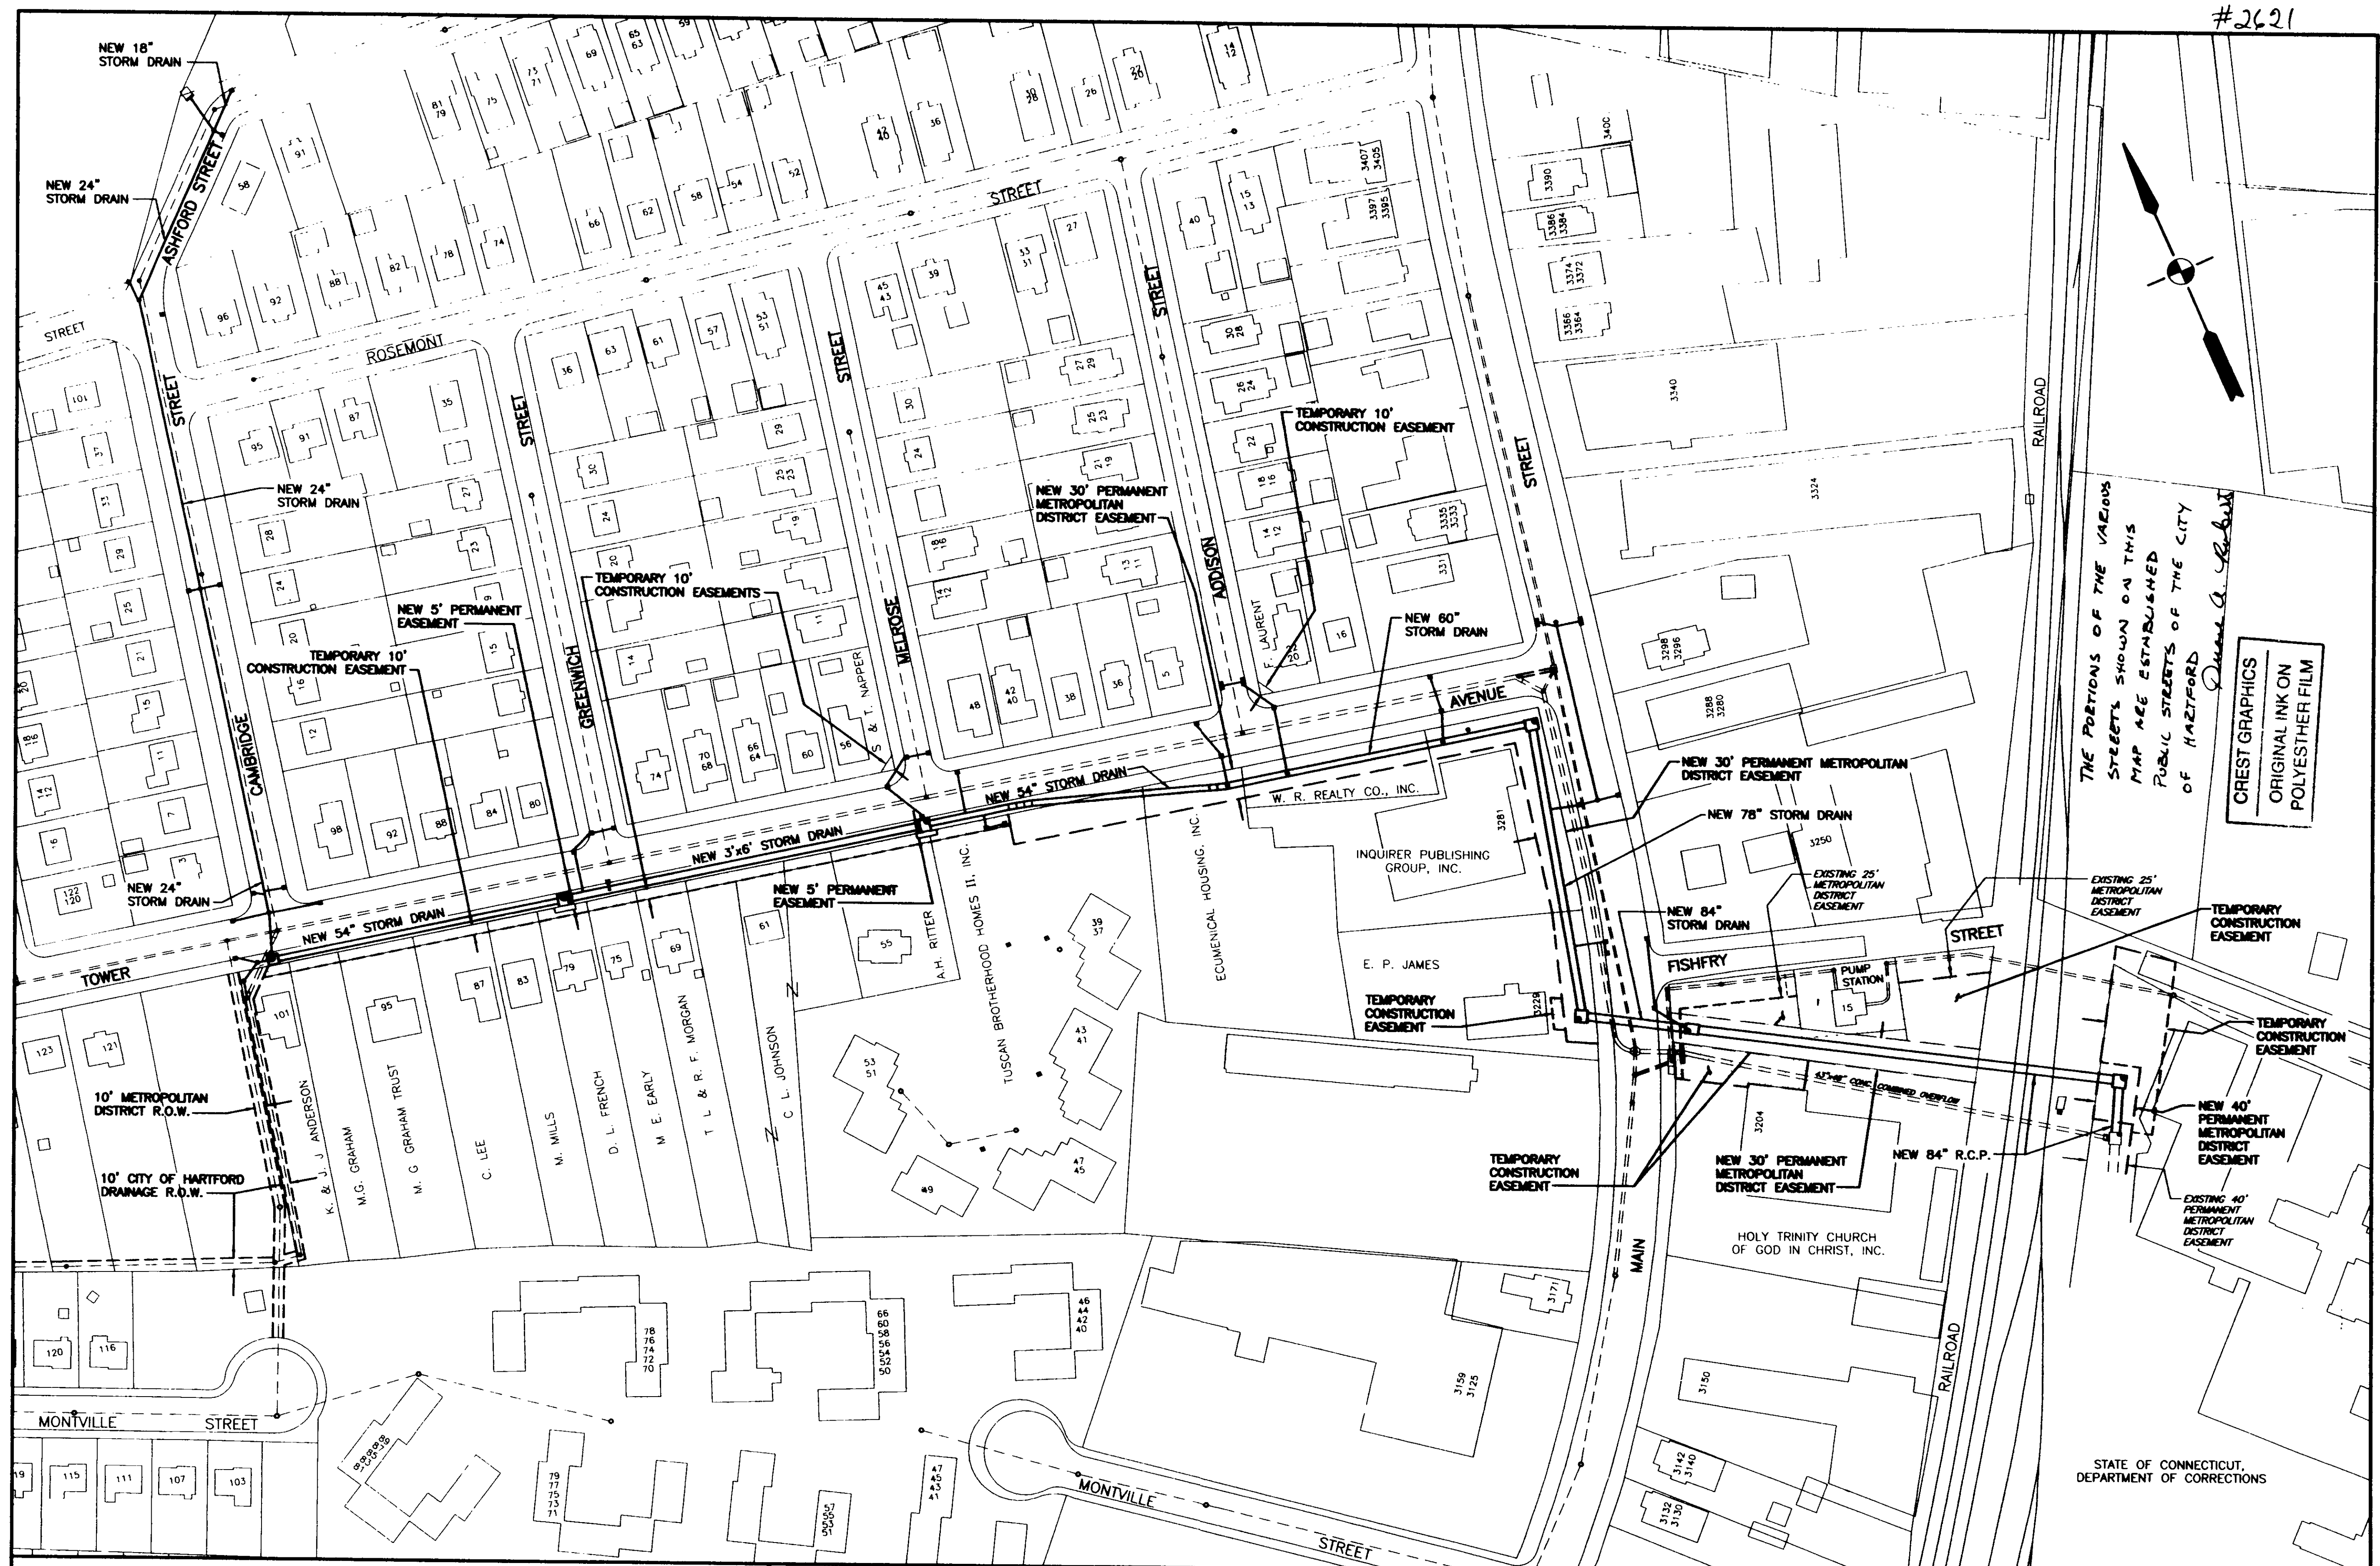

MDC **The Metropolitan District**
Hartford, Connecticut
Engineering And Planning


DRAFTER WB/RTR CHECKED [Signature]
PROJECT ENG. [Signature]
APPROVED [Signature]

MAP SHOWING EASEMENT AREAS FOR STORM SEWERS IN
PRIVATE LANDS SOUTH OF FISHERY STREET
AND IN PORTIONS OF
MAIN STREET, TOWER AVENUE, ADDISON
STREET AND MELROSE STREET
HARTFORD
SCALE: 1" = 100'

MDC CODE: TOWER BROOK CONDUIT EXTENSION
SERIAL NO. HARTFORD
DATE: SEPTEMBER 19, 2003

SHEET
1
OF 1 SHEETS

1 inch

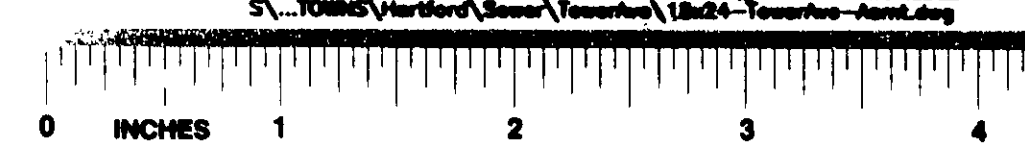

THE PORTIONS OF THE VARIOUS
STREETS SHOWN ON THIS
MAP ARE ESTABLISHED
PUBLIC STREETS OF THE CITY
OF HARTFORD
Quinn A. Gable
CREST GRAPHICS
ORIGINAL INK ON
POLYESTHER FILM

STATE OF CONNECTICUT,
DEPARTMENT OF CORRECTIONS

#2621