


2643

#2643

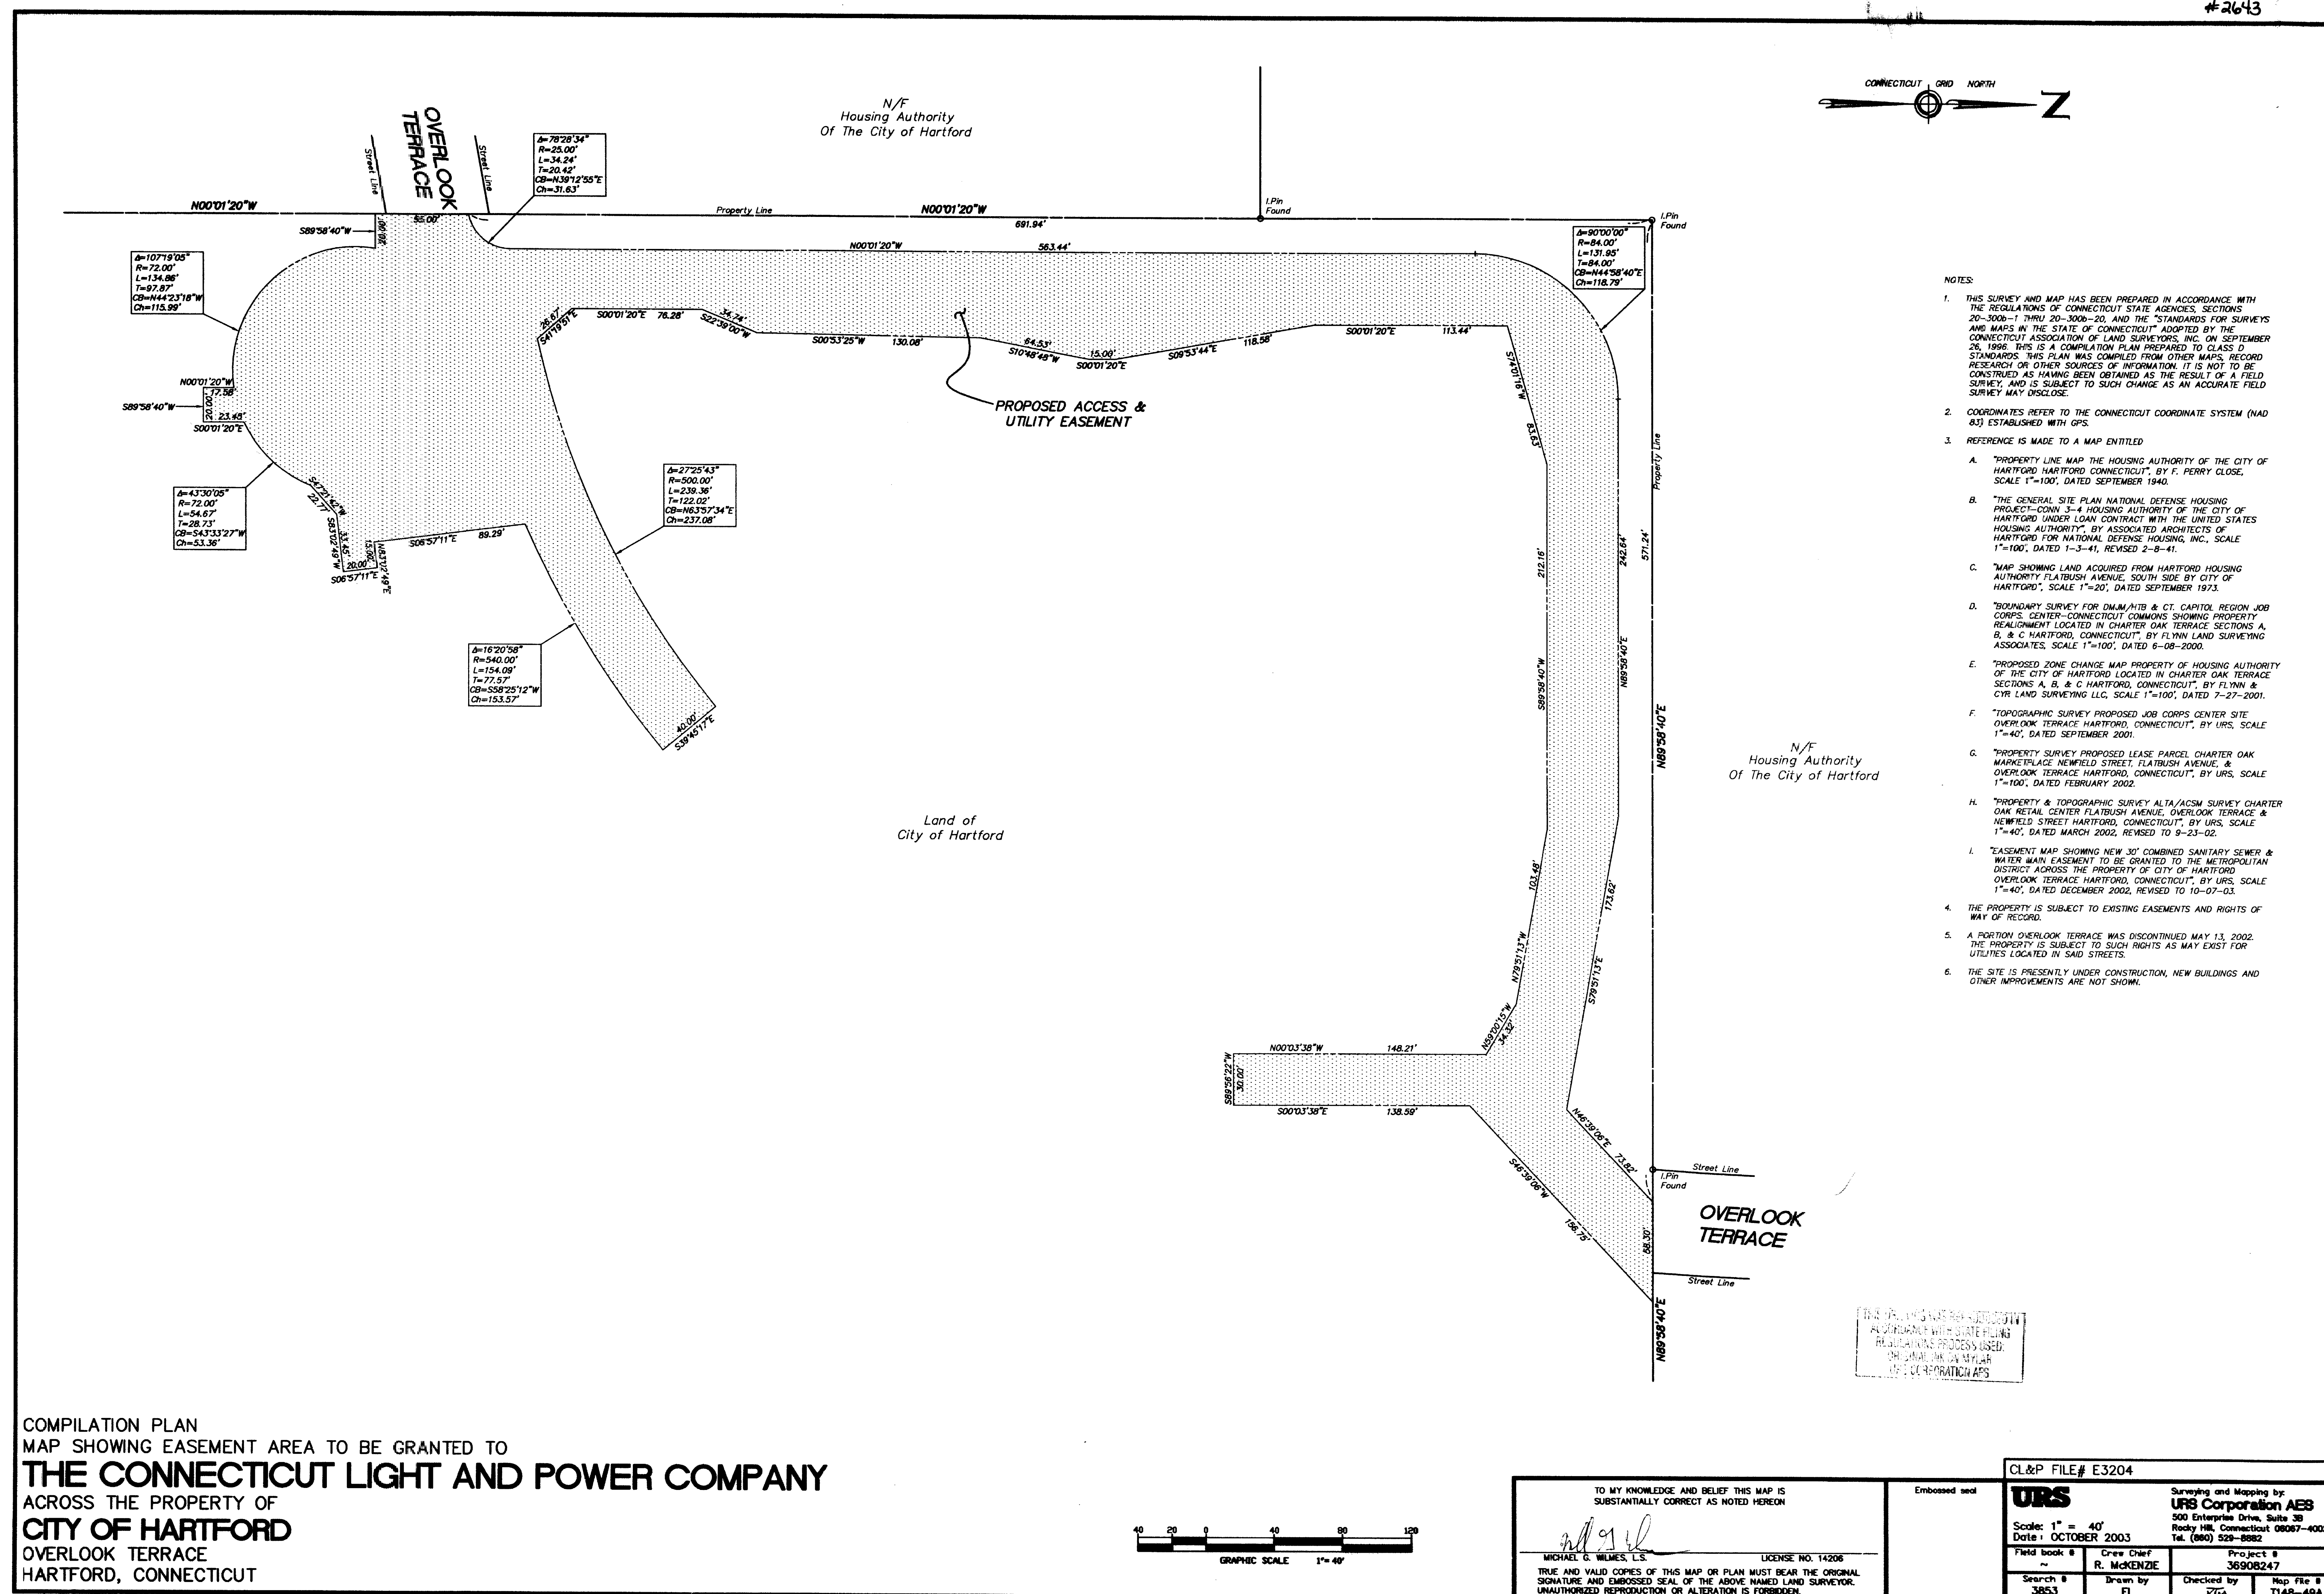

COMPILATION PLAN
MAP SHOWING EASEMENT AREA TO BE GRANTED TO
THE CONNECTICUT LIGHT AND POWER COMPANY
ACROSS THE PROPERTY OF
CITY OF HARTFORD
OVERLOOK TERRACE
HARTFORD, CONNECTICUT

