

2644

#2644

CP# 17

PARCEL 1
CITY OF HARTFORD
TAKING AREA = 4722± Sq.Ft.

PARCEL 2
CITY OF HARTFORD
TAKING AREA = 2284± Sq.Ft.

P.O.T. COLUMBUS BLVD.
EXIT RAMP STA. 90+00.00 =
COLUMBUS BLVD. STA. 62+76.34
N 838 316.201
E 1 021 759.227

P.C. WHITEHEAD HWY.
STA. 219+44.30
N 838 133.053
E 1 021 900.056


P.T. WHITEHEAD HWY.
STA. 210+97.78
N 838 315.537
E 1 020 073.923

P.C. WHITEHEAD HWY.
STA. 214+19.73
N 838 258.647
E 1 021 390.805

R = 1205.00'
L = 84.05'
T = 42.04'
DELTA = 3°59'46.7"
P.I. N 838 251.219
E 1 021 432.184

P.T. WHITEHEAD HWY.
STA. 215+03.78
N 838 240.924
E 1 021 472.945

PROP. WHITEHEAD HWY.
CENTER LINE

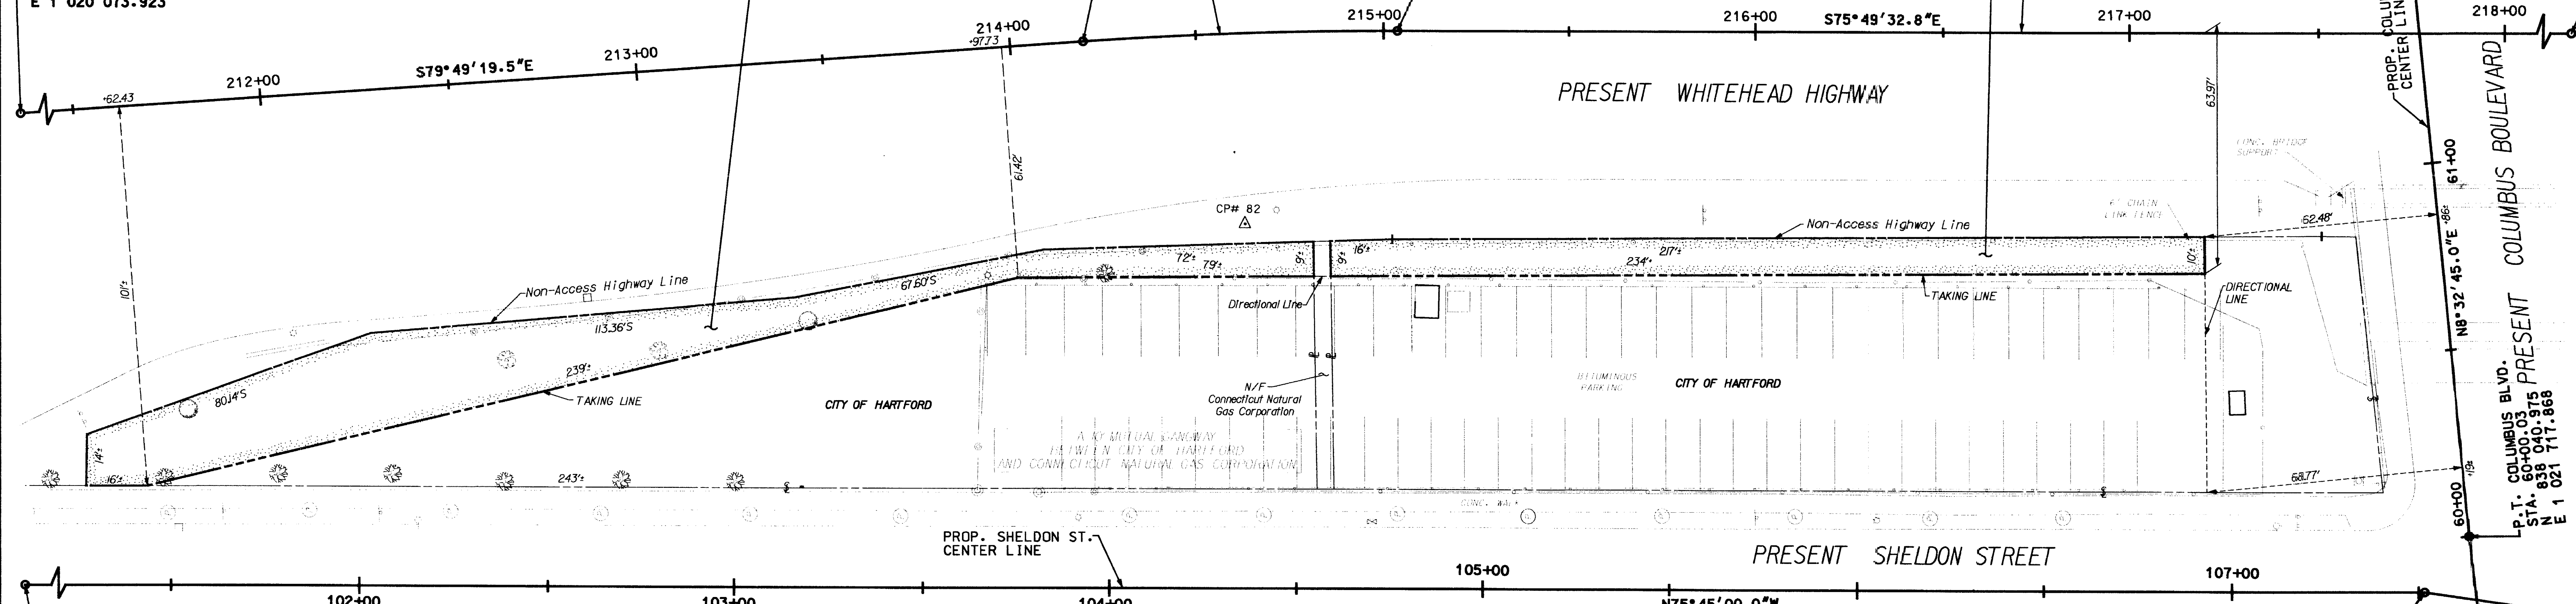

P.O.T. SHELDON STREET
STA. 100+00.00
N 838 214.503
E 1 020 973.957

P.I. SHELDON STREET
STA. 107+51.57
N 838 029.501
E 1 021 702.403

References:
1. General Location Survey by F.A. Hesketh & Associates, Inc.
(Digital File: columbus-20.dgn)

2. Maps entitled:

"Right of Way Survey Prepared for Adriaen's Landing Whitehead Highway Hartford, Connecticut" by F.A. Hesketh & Associates, Inc., scale P-40, dated 02-01-01, revised to 06-20-01.

THIS DRAWING WAS REPRODUCED IN
ACCORDANCE WITH STATE FILING
REGULATIONS PROCESS USED
ORIGINAL INK ON MYLAR
URS CORPORATION AFS

SCALE IN FEET
40 20 0 40

RIGHT OF WAY SURVEY

TOWN OF HARTFORD
MAP SHOWING LAND ACQUIRED FROM
CITY OF HARTFORD
BY
THE STATE OF CONNECTICUT
DEPARTMENT OF TRANSPORTATION
REALIGNMENT AND SAFETY IMPROVEMENTS
OF WHITEHEAD HIGHWAY
SCALE 1" = 20'
ARTHUR W. GRUHN, P.E. TRANSPORTATION CHIEF ENGINEER
BUREAU OF ENGINEERING AND HIGHWAY OPERATIONS
MARCH 2003

Notes:
1. This plan has been prepared in accordance with the
Regulations of Connecticut State Agencies, Sections 20-300b-1
through 20-300b-20, the Minimum Standards for Surveys and
Maps in the State of Connecticut as adopted by The Connecticut
Association of Land Surveyors, Inc. on September 26, 1996.
2. The features depicted herein are the result of the general
location survey for the project, or as may be referenced herein.
3. The property and street lines depicted have been compiled
from various sources and are not to be construed as necessarily
being obtained as the result of a field survey, nor do they represent
a property boundary opinion.

DATE	REVISION	REQ. BY
6/12/03	TAKING AND WORK AREA REVISED	DMH

TO MY KNOWLEDGE AND BELIEF THIS MAP IS
SUBSTANTIALLY CORRECT AS NOTED HEREON.

PLS #4206
TOWN NO. 63
PROJECT NO. 63-579
SERIAL NO. 5
SHEET 1 OF 2
DATE 2-1-04
TITLE URS CORP. AFS

DRAWN BY S.K. DATE MAR. 2003
CHECKED BY J.L. DATE 6/02
APPR. BY J.L. DATE 12/02
FILE: 0630579005.pml

0 1 2 3 4
INCHES

T149-16