
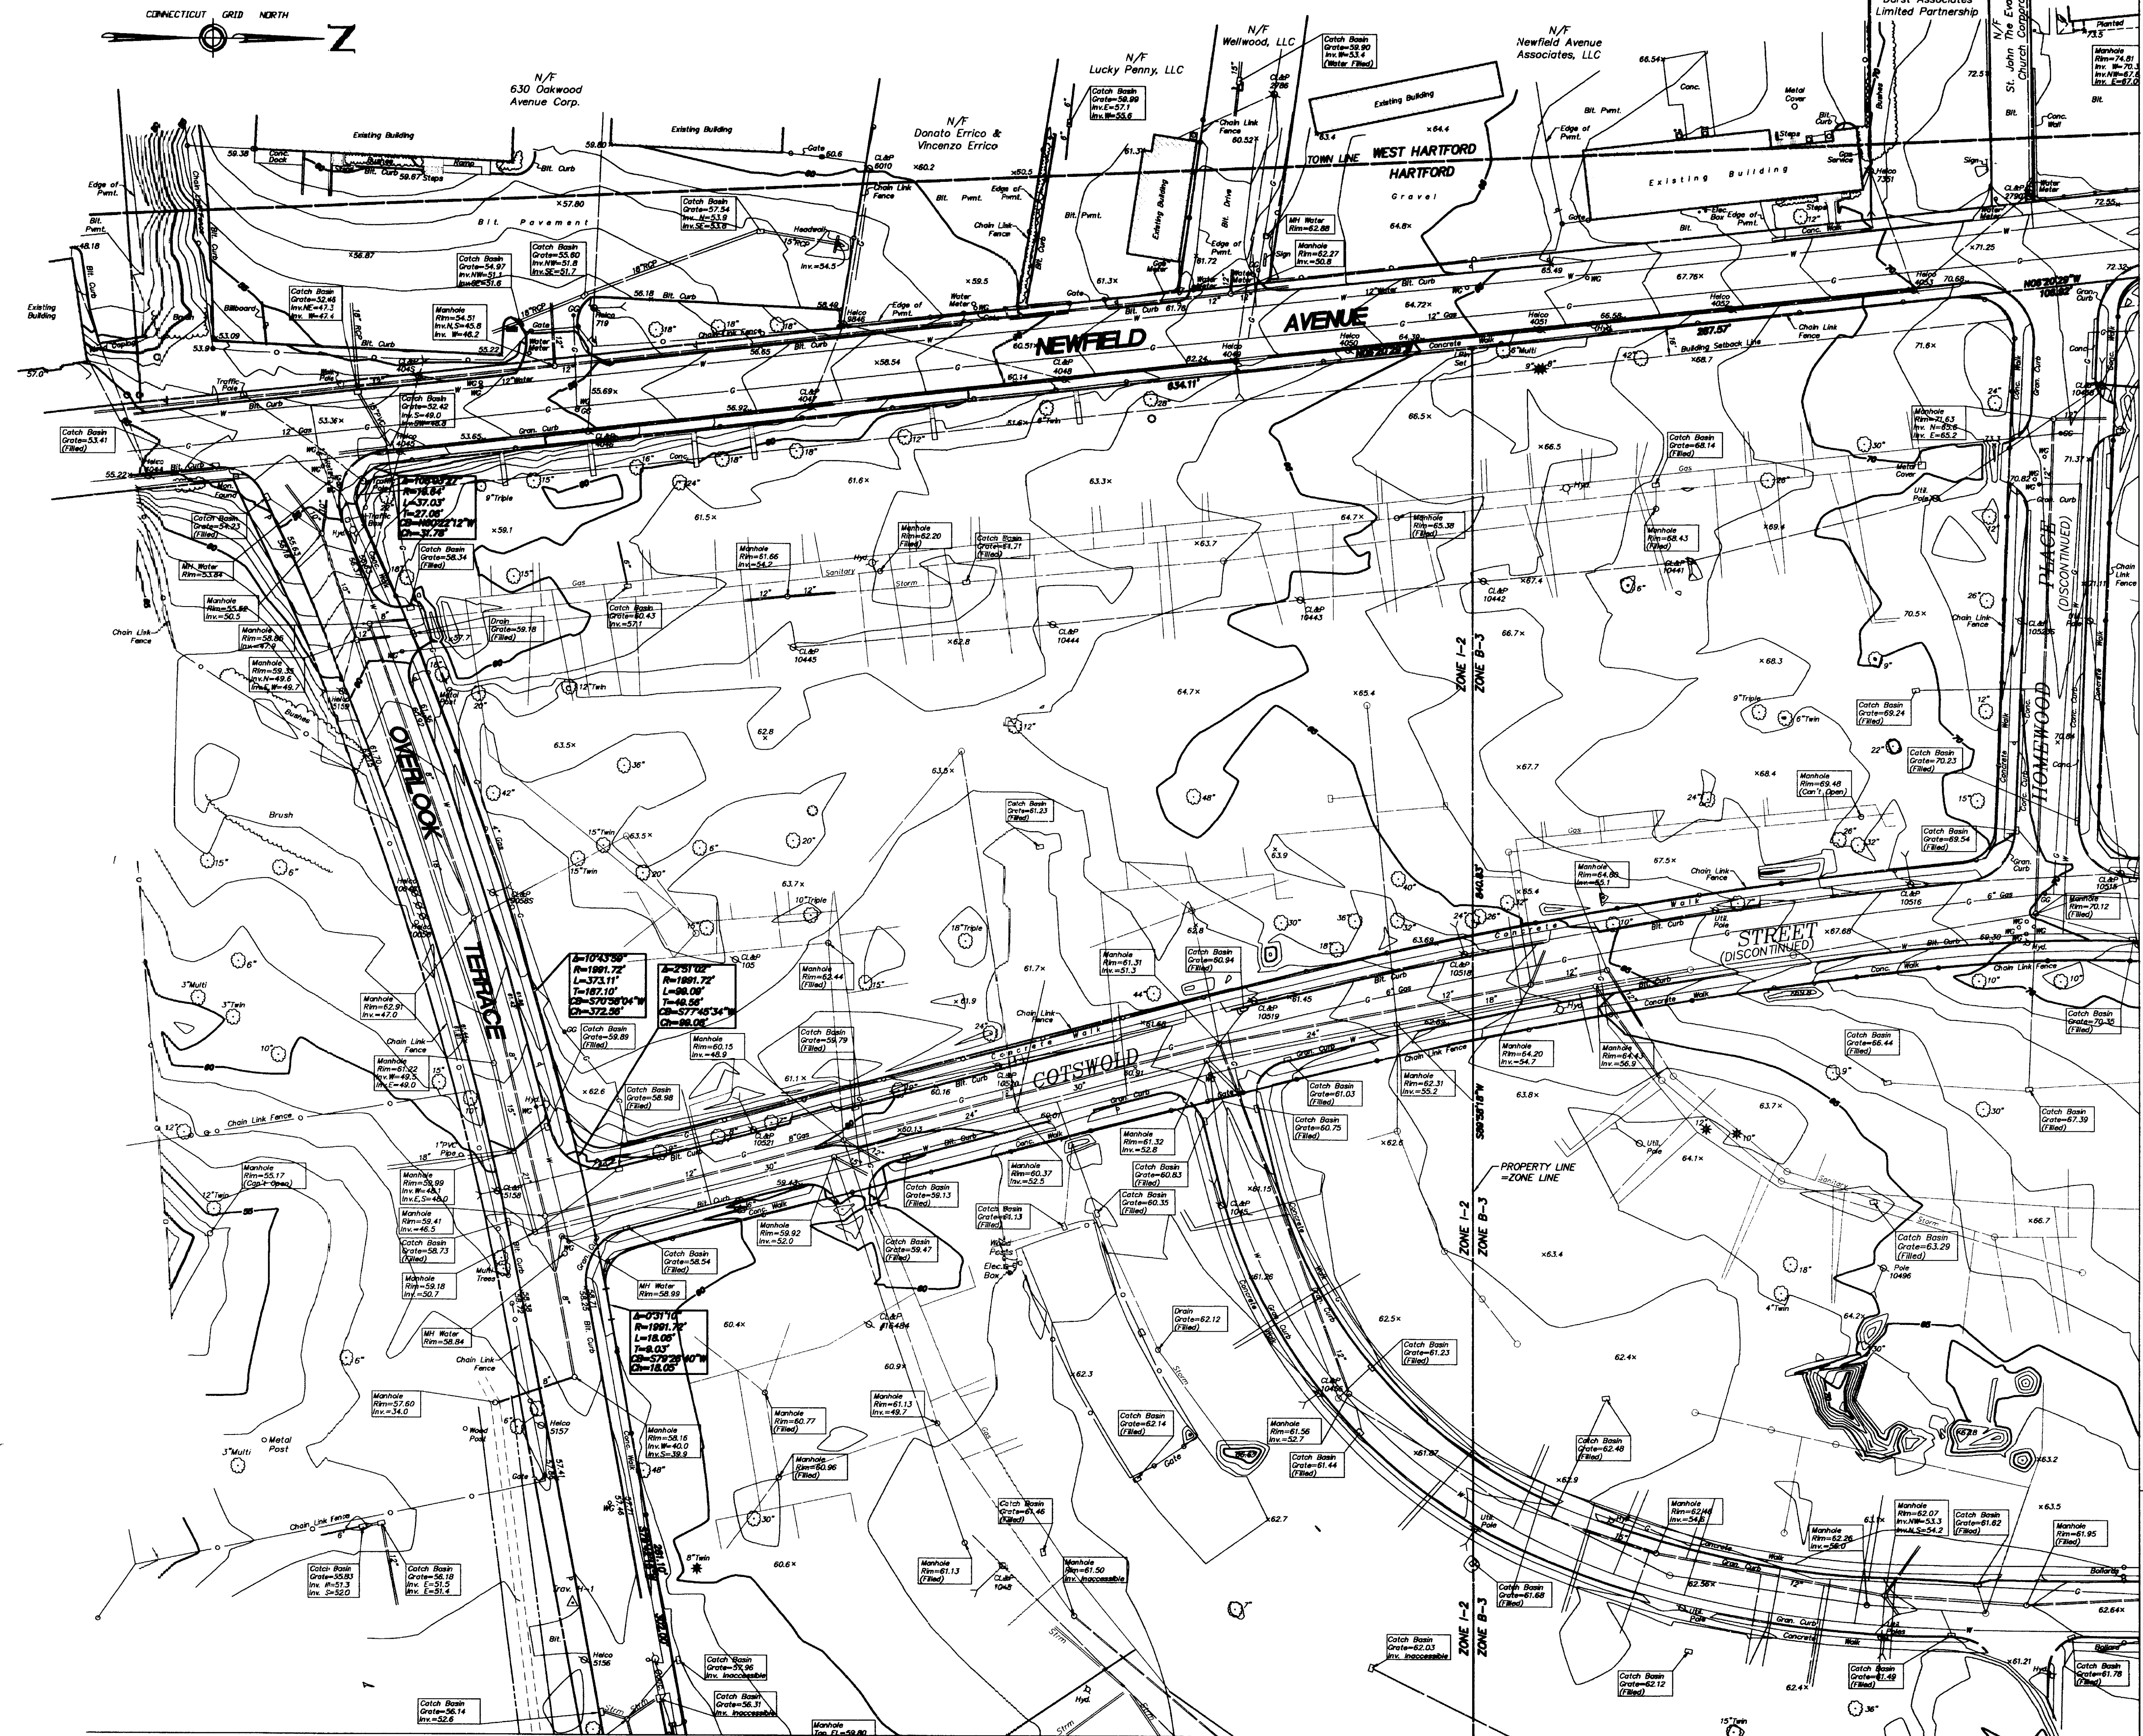


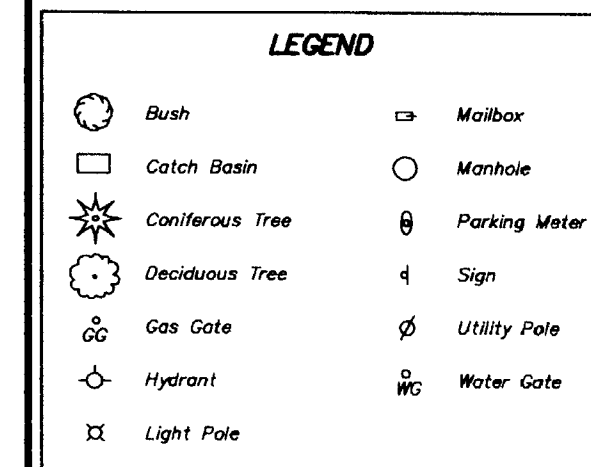

THIS DRAWING WAS REPRODUCED IN
ACCORDANCE WITH STATE FILING
REGULATIONS PROCESS USED
ORIGINAL INK ON MYLAR
URS CORPORATION AES

To CSR & Associates Properties, Inc., Development Options, Inc. and Fidelity National Title Insurance Company of New York;

This is to certify that this map or plat and the survey on which it is based were made in accordance with "Minimum Standard Detail Requirements for ALTA/ACSM Land Title Surveys" jointly established and adopted by ALTA, ACSM and NSPS in 1990, and includes Items 1, 2, 4, 6, 8, 9, 10, 11, 13, 14, 15 and 16 of Table A thereof. Pursuant to the Accuracy Standards as established by ALTA, NSPS, and ACSM and in effect on the date of this certification, underground utilities were not located and procedures, instruments, and methods were not performed and employed in order to achieve results comparable to those outlined in the Minimum Standard Detail, and Closure Requirements for Survey Measurements Within Central Land Boundaries for ALTA/ACSM Land Title Surveys".

Date: 3-22-92

Michael J. Thomas Connecticut L.S. No. 14208

3	8-23-02	Proposed Estimates Added
2	7-26-02	Piccola Revised
1	5-09-02	Certification Revised
No.	Date	Revision description

TO MY KNOWLEDGE AND BELIEF THIS MAP IS
SUBSTANTIALLY CORRECT AS NOTED HEREON


MICHAEL G. WILMES, L.S.

LICENSE NO. 14208

TRUE AND VALID COPIES OF THIS MAP OR PLAN MUST BEAR THE ORIGINAL
SIGNATURE AND APPROVED SEAL OF THE ABOVE NAMED LAND SURVEYOR.
UNAUTHORIZED REPRODUCTION OF A REPRODUCTION IS FORWARDED

Embossed seal

URS
 Scale: 1" =
 Date: MAR
 Field book: #
 1540-1
 Search #
 3853

Surveying and Mapping by: URS Corporation A-E-S 500 Enterprise Drive, Suite 3B Rocky Hill, Connecticut 06067-4002 Tel. (860) 529-8882		
40' H 2002	Crew Chief F.S. & F.R.	Project # F1-00002210.00
Drawn by SK F1	Checked by SK F1	Map File # FQ-20

