


***Vanasse Hangen Brustlin, Inc.***

**Transportation  
Land Development  
Environmental Services**

54 Tuttle Place  
Middletown, Connecticut 06457  
860 632 1500\*FAX860 632 7879

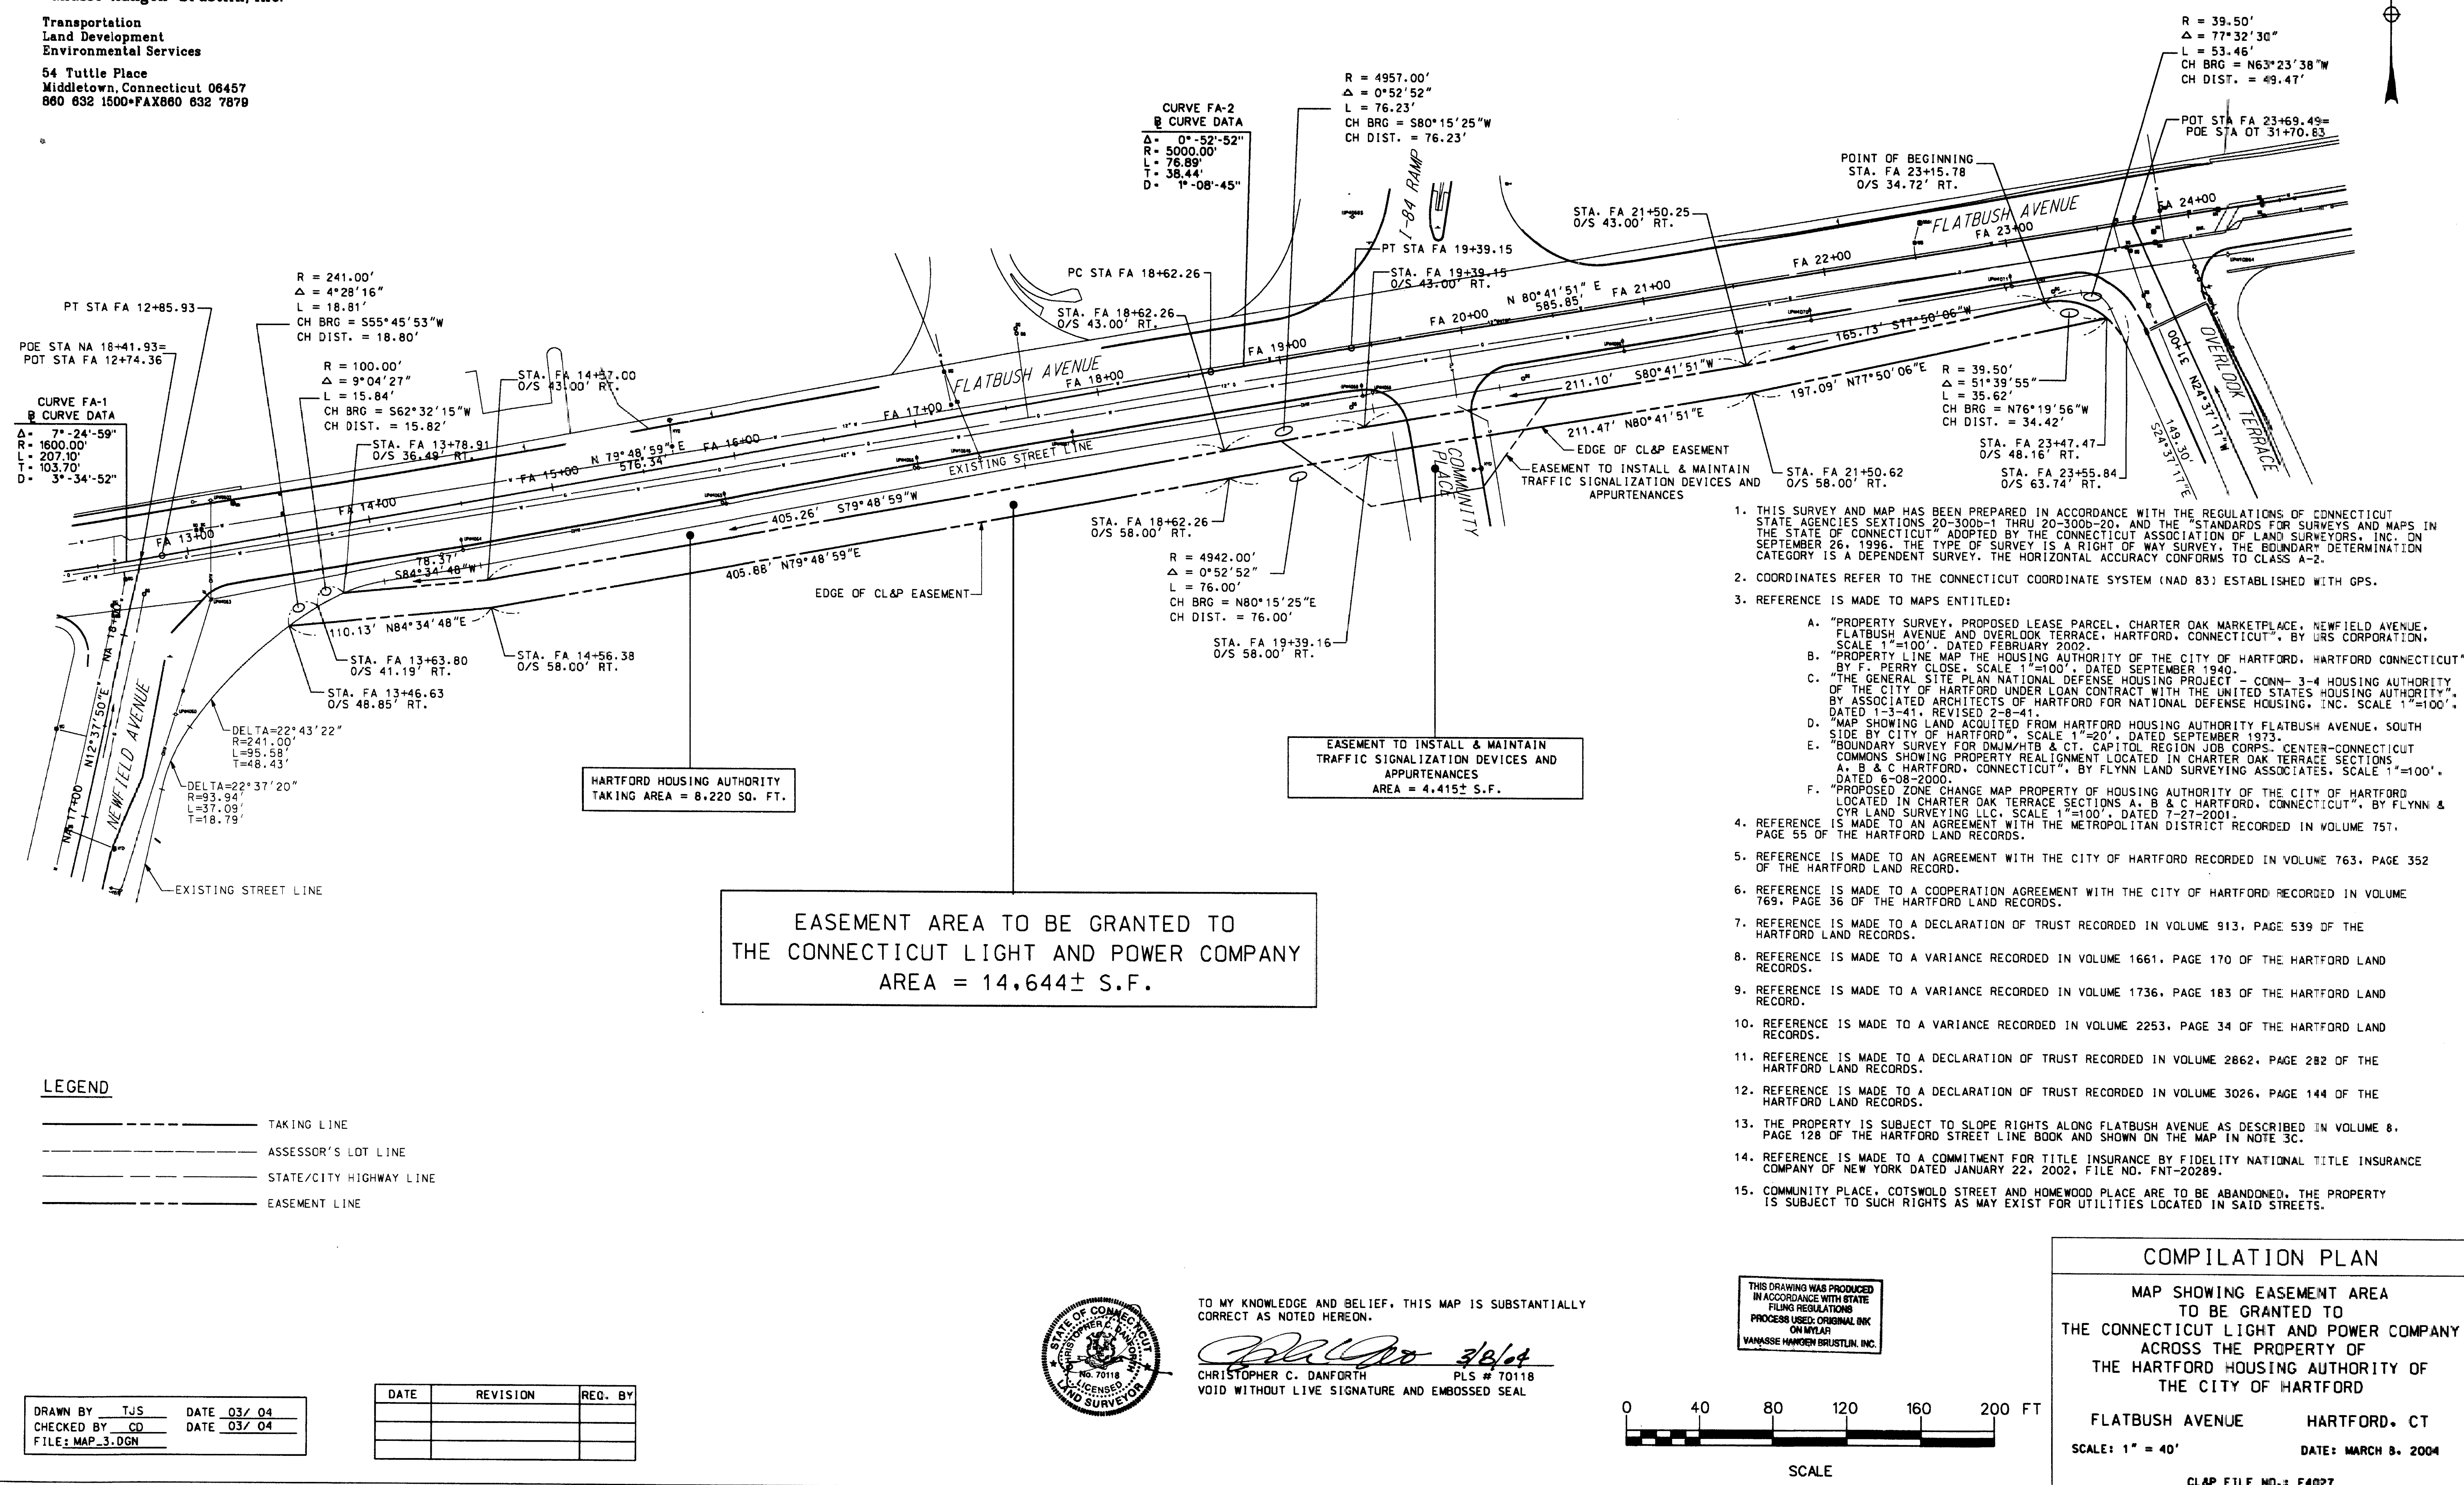


```

**ctmddat*projects*40671*codate*Taking Maps*Map_3.dgn

```



DRAWN BY TJS      DATE 03/ 04  
CHECKED BY CD      DATE 03/ 04  
FILE: MAP\_3.DGN

DATE	REVISION	REQ. BY

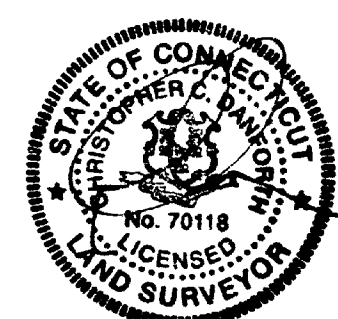

TO MY KNOWLEDGE AND BELIEF, THIS MAP IS SUBSTANTIALLY  
CORRECT AS NOTED HEREON.

CHRISTOPHER C. DANFORTH PLS # 70118  
VOID WITHOUT LIVE SIGNATURE AND EMBOSSED SEAL

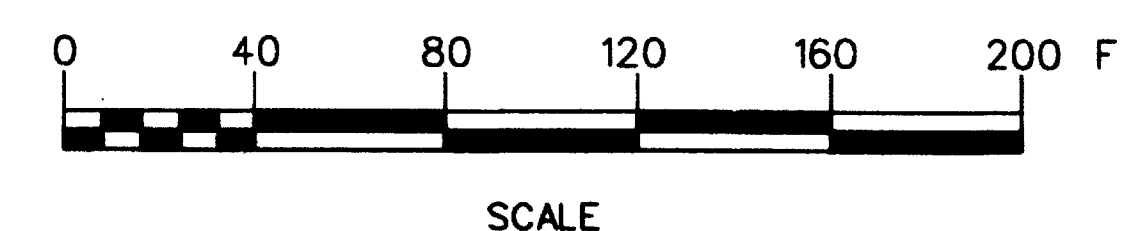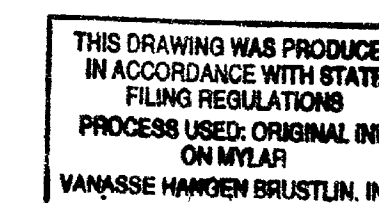

## COMPILATION PLAN

MAP SHOWING EASEMENT AREA  
TO BE GRANTED TO  
THE CONNECTICUT LIGHT AND POWER COMPANY  
ACROSS THE PROPERTY OF  
THE HARTFORD HOUSING AUTHORITY OF  
THE CITY OF HARTFORD

FLATBUSH AVENUE                      HARTFORD, CT  
SCALE: 1" = 40'                      DATE: MARCH 8, 2000

CL&amp;P FILE NO.: E4027

# 2659