


2664

#2664

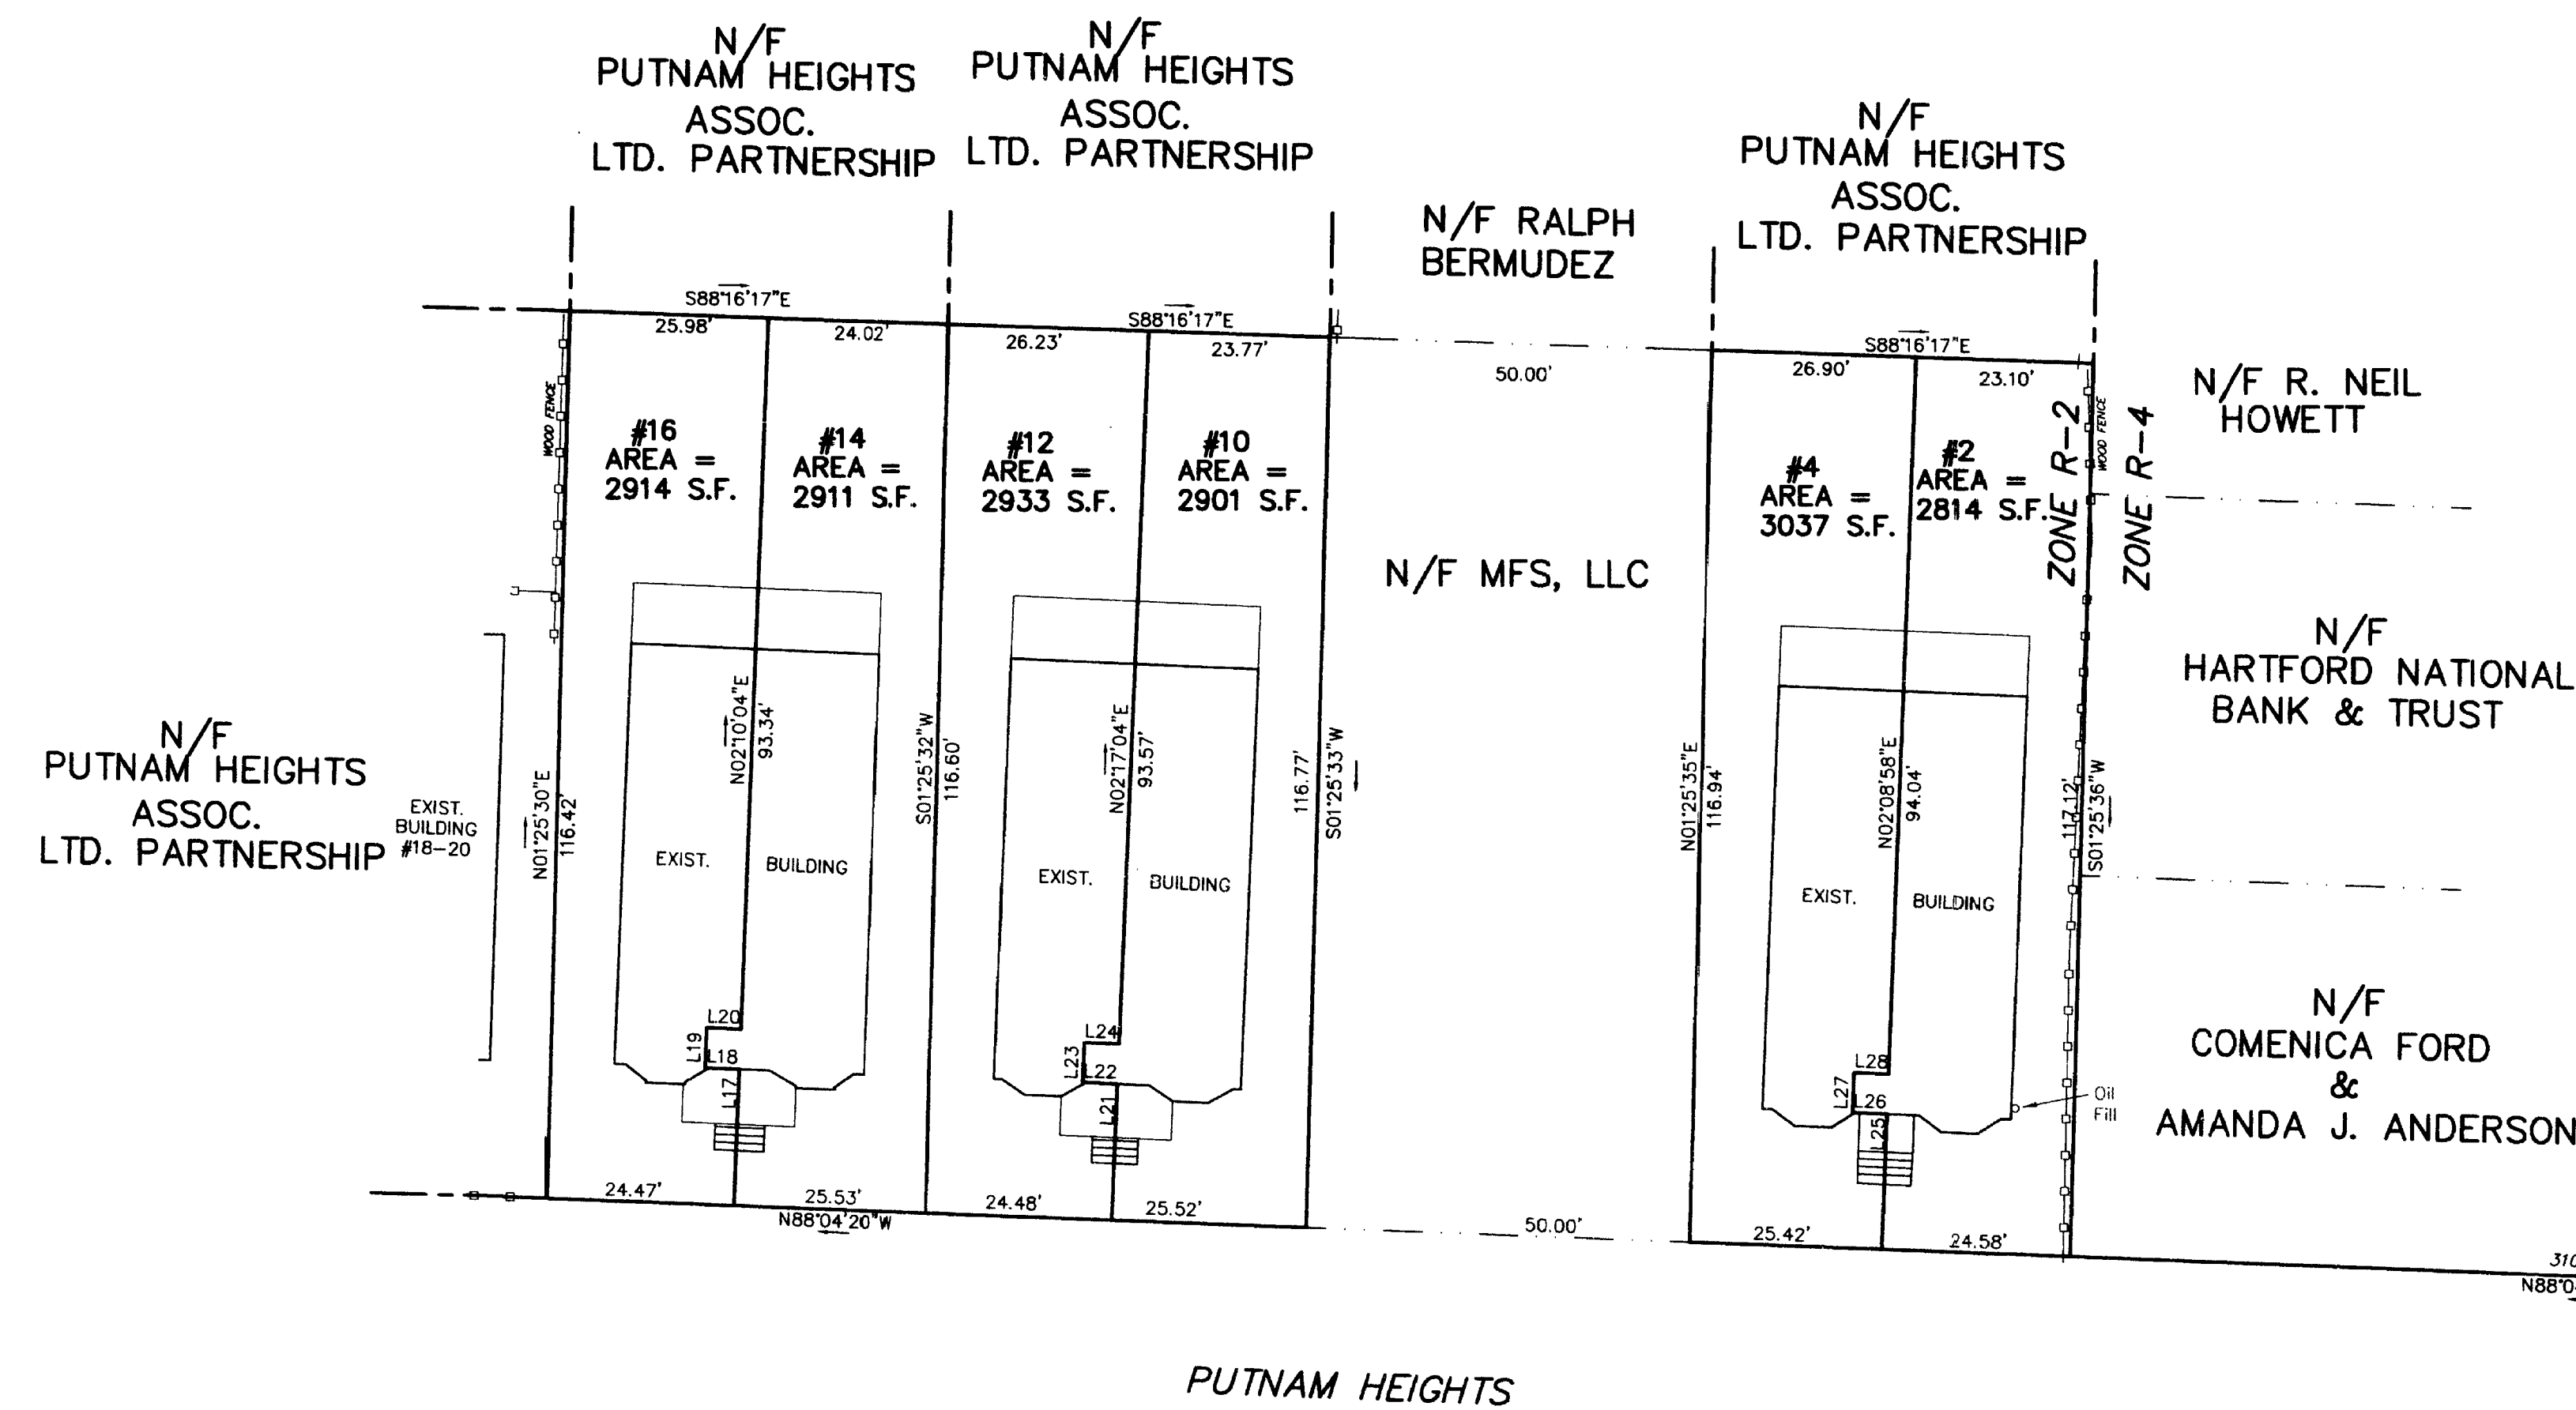



| LINE TABLE |        |             |
|------------|--------|-------------|
| LINE       | LENGTH | BEARING     |
| L17        | 17.92  | N02°10'04"E |
| L18        | 4.50   | N87°49'56"W |
| L19        | 5.25   | N02°10'04"E |
| L20        | 4.50   | N87°49'56"W |
| L21        | 17.87  | N02°17'04"E |
| L22        | 4.50   | N87°42'56"W |
| L23        | 5.25   | N02°17'04"E |
| L24        | 4.50   | N87°42'56"W |
| L25        | 17.75  | N02°08'58"E |
| L26        | 4.50   | N87°51'02"W |
| L27        | 5.25   | N02°08'58"E |
| L28        | 4.50   | N87°51'02"W |

REFERENCE MADE TO MAP TITLED:  
"BOUNDARY MAP #2/4, 10/12, 14/16 PUTNAM HEIGHTS  
PREPARED FOR MORTSON PUTNAM HEIGHTS VENTURES, LLC  
HARTFORD, CONN." DATE: 10-31-03, SCALE: 1"=20', BY  
AESCHLIMAN LAND SURVEYING, PC EAST HARTFORD, CONN.

TYPE OF SURVEY: PROPERTY  
BOUNDARY DETERMINATION CATEGORY: DEPENDENT RESURVEY  
CLASS OF ACCURACY: A-2

TO MY KNOWLEDGE AND BELIEF, THIS MAP IS SUBSTANTIALLY CORRECT AS NOTED HEREON. THIS SURVEY WAS  
PREPARED PURSUANT TO THE REGULATIONS OF CONNECTICUT STATE AGENCIES SECTION 20-300b-1 THROUGH  
20-300b-20 AND THE "STANDARDS FOR SURVEYS AND MAPS IN THE STATE OF CONNECTICUT" AS ADOPTED BY THE  
CONNECTICUT ASSOCIATION OF LAND SURVEYORS, INC., ON SEPTEMBER 26, 1996.

SANDS E. AESCHLIMAN  
L.S. #14201

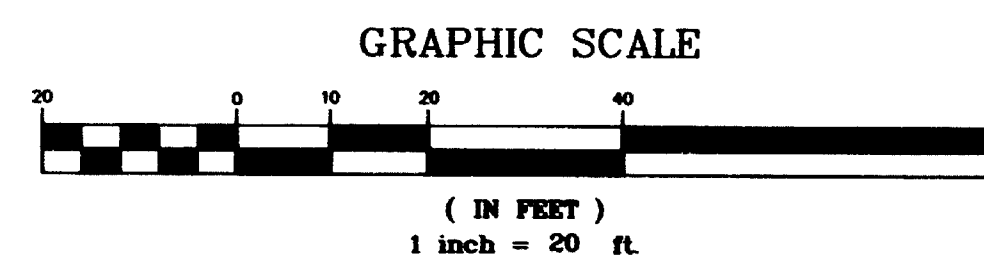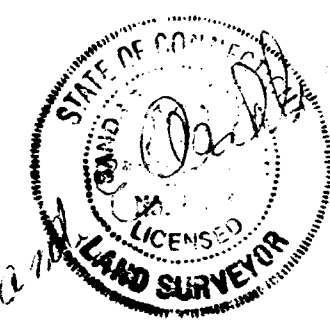

ZERO LOT LINES  
BOUNDARY MAP  
#2/4, 10/12, 14/16 PUTNAM HEIGHTS  
PREPARED FOR  
MORTSON PUTNAM HEIGHTS VENTURES, LLC  
HARTFORD, CONN.

AESCHLIMAN LAND SURVEYING, PC  
1379 MAIN STREET  
EAST HARTFORD, CONN. 06108  
(860)-528-4881

DATE: 3-2-04 SCALE: 1" = 20' MAP NO. 200036-1E

#2664

