


2676

#2676

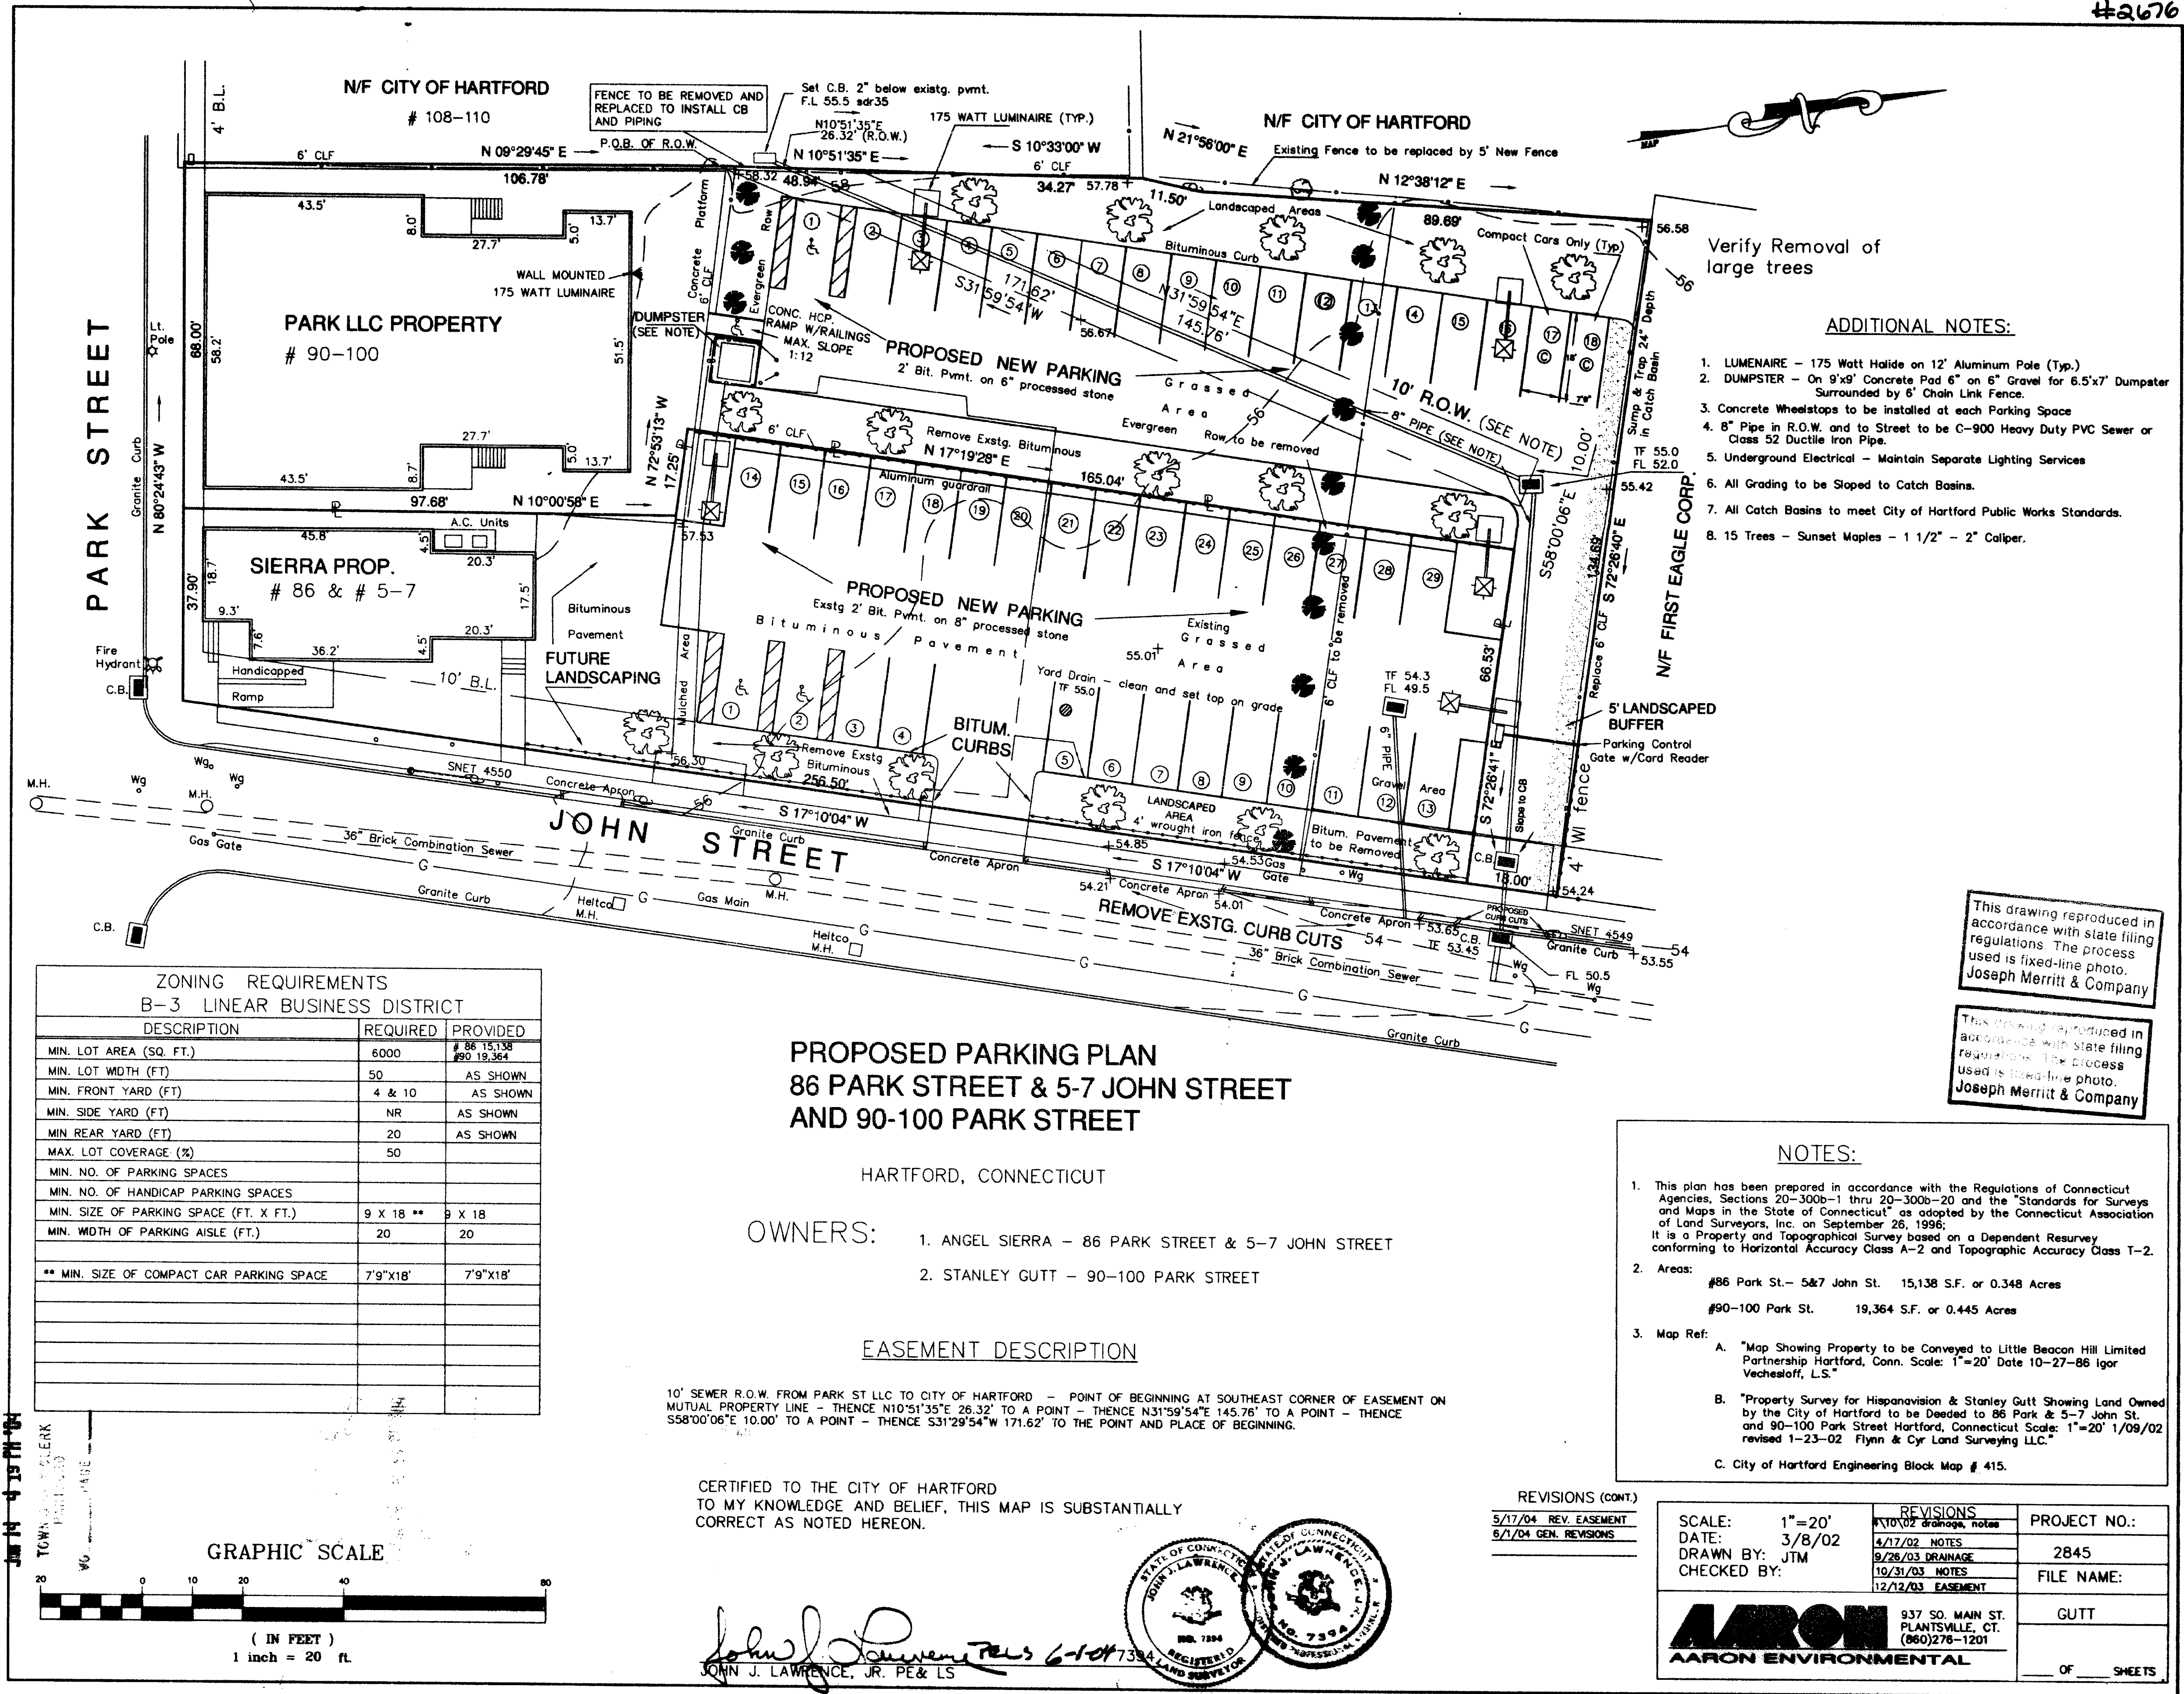

This drawing reproduced in accordance with state filing regulations. The process used is fixed-line photo. Joseph Merritt & Company

This drawing reproduced in accordance with state filing regulations. The process used is fixed-line photo. Joseph Merritt & Company

#2676

