

2684

5

#2684-5

NOTE:

1. This survey and map have been prepared pursuant to the Regulations of Connecticut State Agencies Sections 20-300b-1 through 20-300b-20 and the "Standards for Surveys and Maps in the State of Connecticut" as adopted by the Connecticut Association of Land Surveyors, Inc. on September 26, 1996.
Type of Survey: EASEMENT MAP
Boundary Determination Category: DEPENDENT RESURVEY
Class of Horizontal Accuracy: A-2
Intended Use: LEASEHOLD DOCUMENTS
Certified to: City of Hartford, the Connecticut Development Authority and Northland Two Pillars, LLC
Citizens Bank
First American Title Insurance Company

REPRODUCTIONS OF THIS PLAN ARE INVALID UNLESS THEY BEAR THE EMBOSSED SEAL OF THE UNDERSIGNED LAND SURVEYOR.

TO MY KNOWLEDGE AND BELIEF, THIS MAP IS SUBSTANTIALLY CORRECT AS NOTED HEREON

DAN J. D'AMIELLO, L.S. NO. 70151

HARTFORD 21 /
VETERANS COLISEUM

225 TRUMBULL ST.

ASYLUM, ANN, CHURCH
AND TRUMBULL STREETS,
HARTFORD, CONNECTICUT

Developer :

Northland

EASEMENT PLAN

LEVEL P1 (EL.-48.0)
DATE: 05-26-04

REVISIONS:

NO.	DATE	DESC.
1.	6-21-04	REVIEW COMMENTS
2.	6-28-04	NAME CHANGE

OWNER:
CITY OF HARTFORD

LESSEE:
NORTHLAND TOWER BLOCK LLC
NORTHLAND TRUMBULL BLOCK LLC
CONNECTICUT DEVELOPMENT AUTHORITY

BSC GROUP

200 Glastonbury Boulevard
Glastonbury, Connecticut
06033 860 652 8227 Ph
860 652 8229 Fax

© 1994 The BSC Group, Inc.

SCALE: 1" = 40'

0 20 40 80 FEET

PROJ. MGR.: D. D'Amelio

FIELD:

CALC./DESIGN: R. Galton

DRAWN: R. Galton


CHECK: D. D'Amelio

FILE DIR.: \BASEPLAN\LEASEDOCS\DWG

NAME:

JOB NO: 8-3000.00 SHEET 5 OF 7

#2684-5

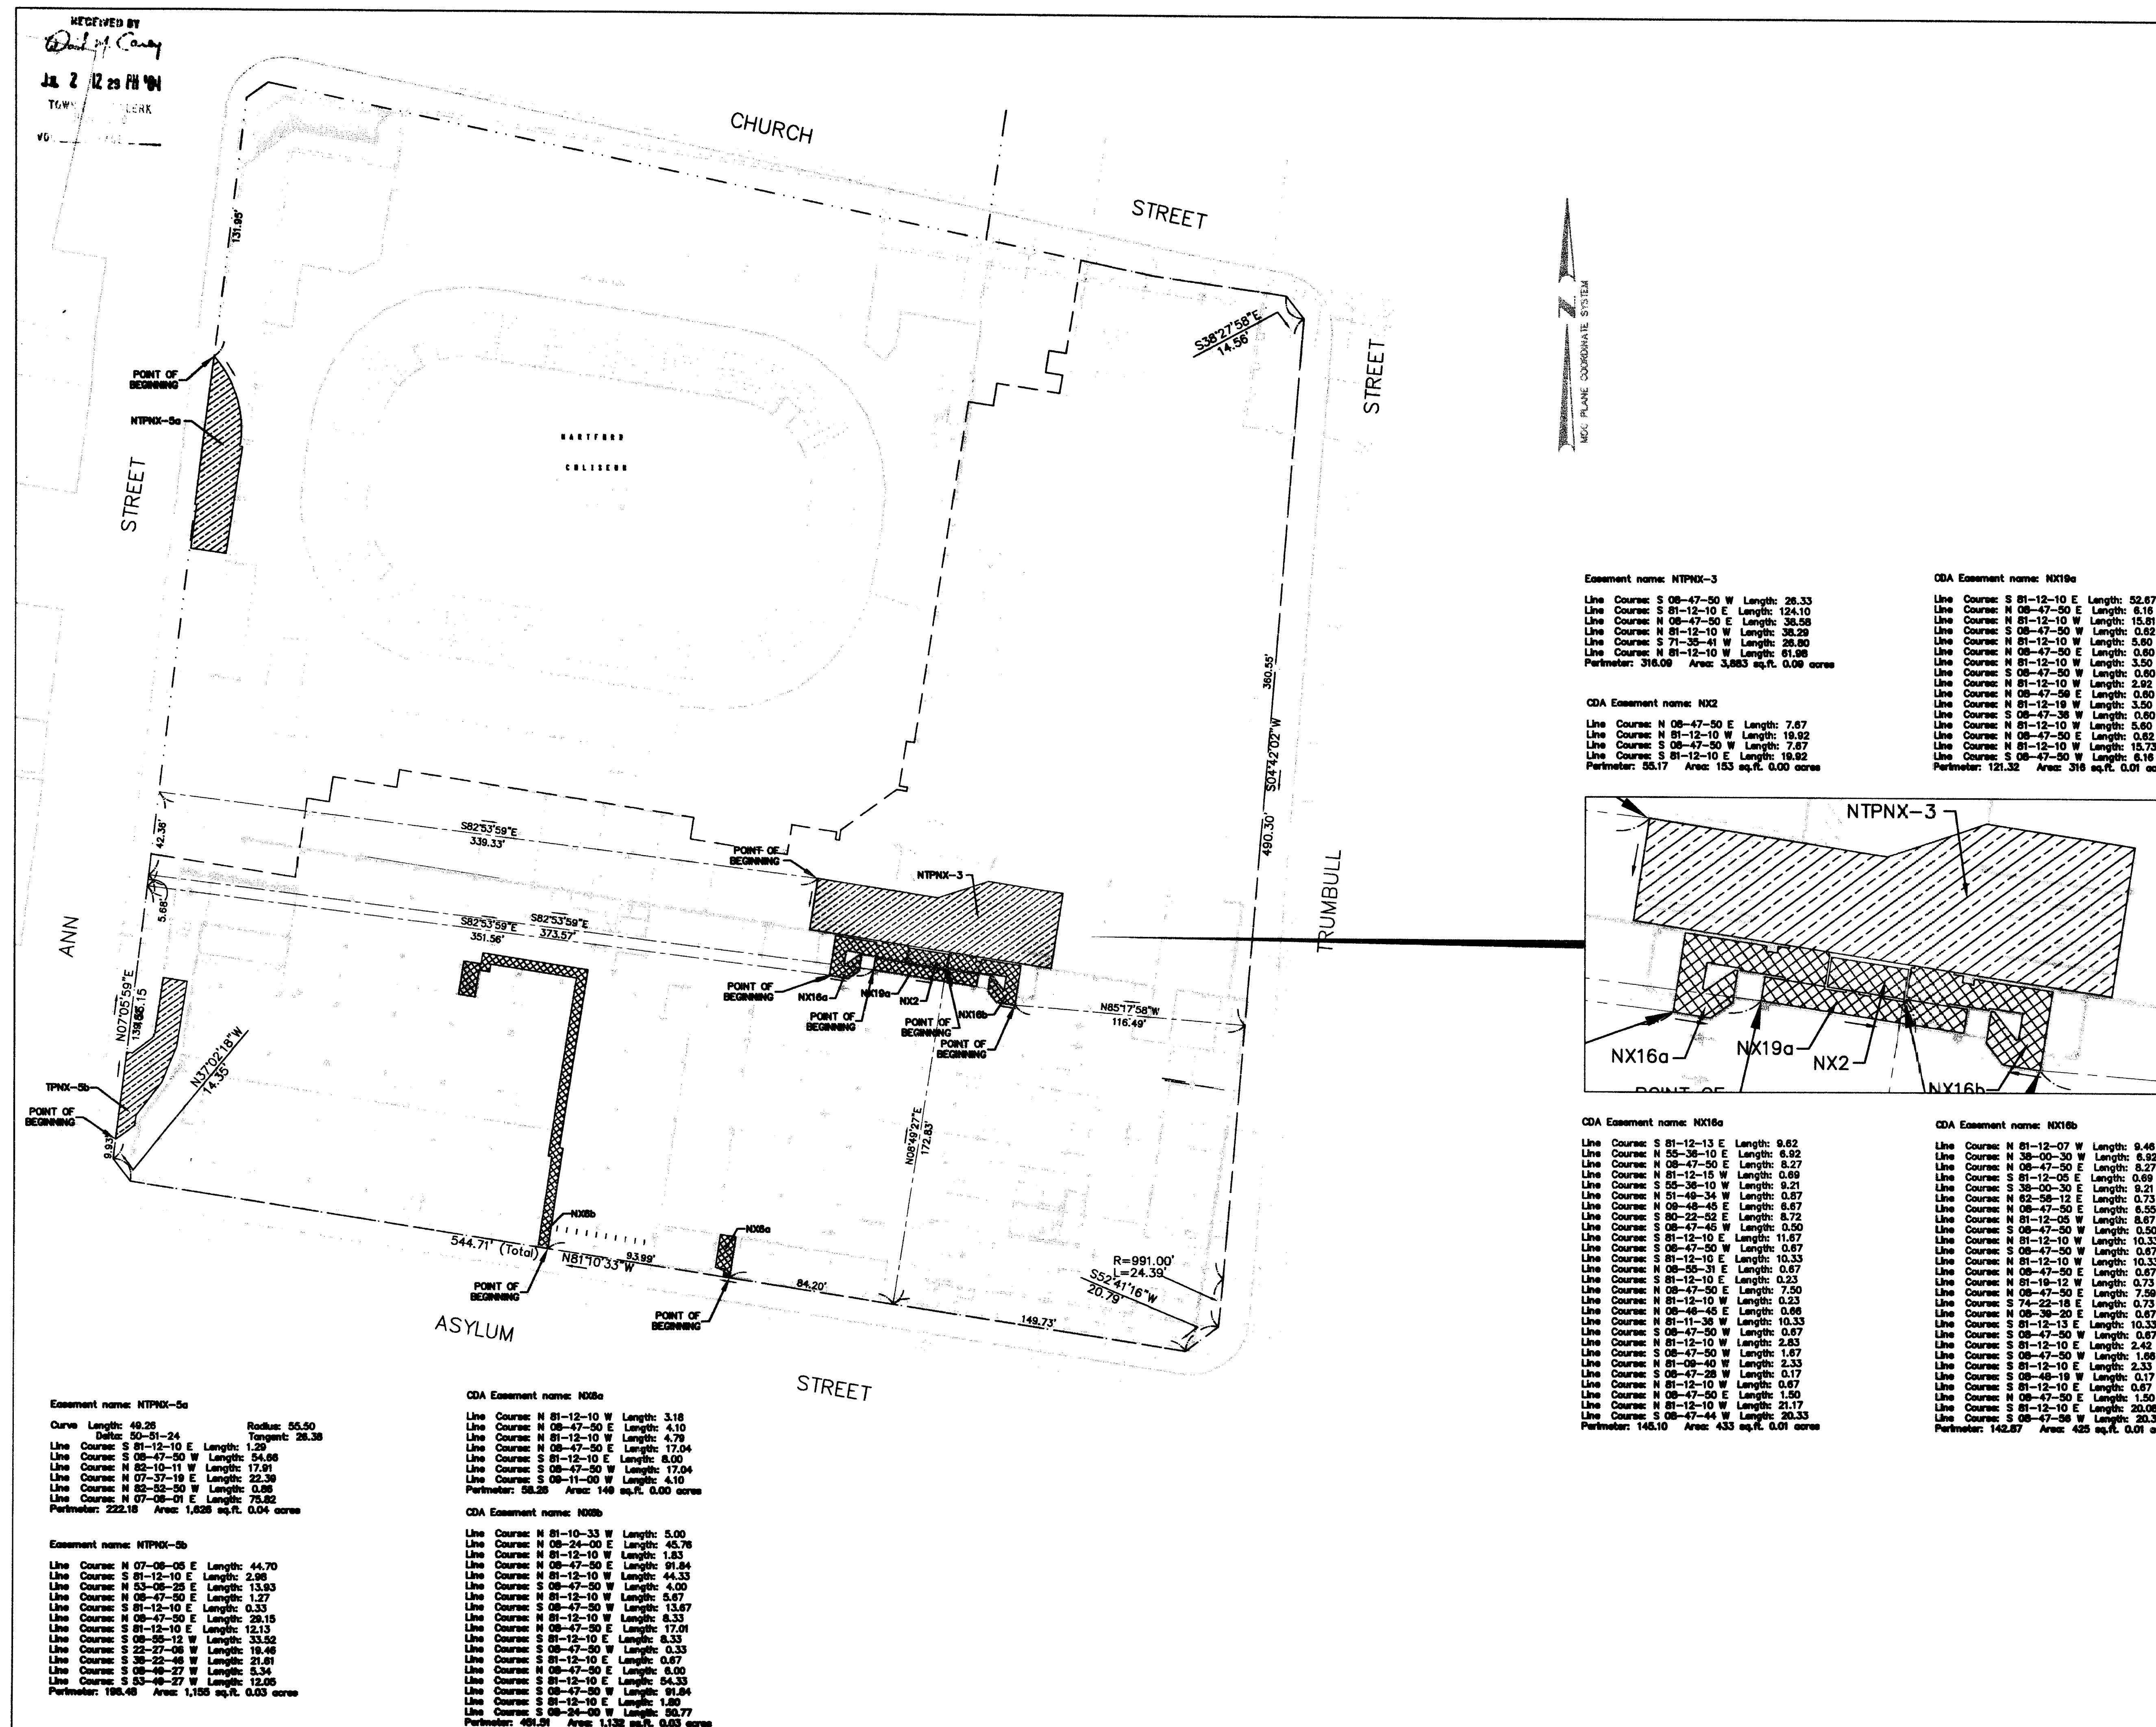

ORIGINAL INK DRAWING ON
POLYESTER FILM OR LITHO
BSC GROUP, INC.
GLASTONBURY, CT 06033