


LEGEND


- N/F NOW OR FORMERLY
- PROPERTY LINE
- SETBACK LINE
- B.L. BUILDING LINE
- S.Y. SIDE YARD
- R.Y. REAR YARD
- R.O.W. RIGHT OF WAY
- S.F. SQUARE FEET
- AC. ACRES
- I.P. IRON PIN TO BE SET
- MONUMENT TO BE INSTALLED BY CONTRACTOR

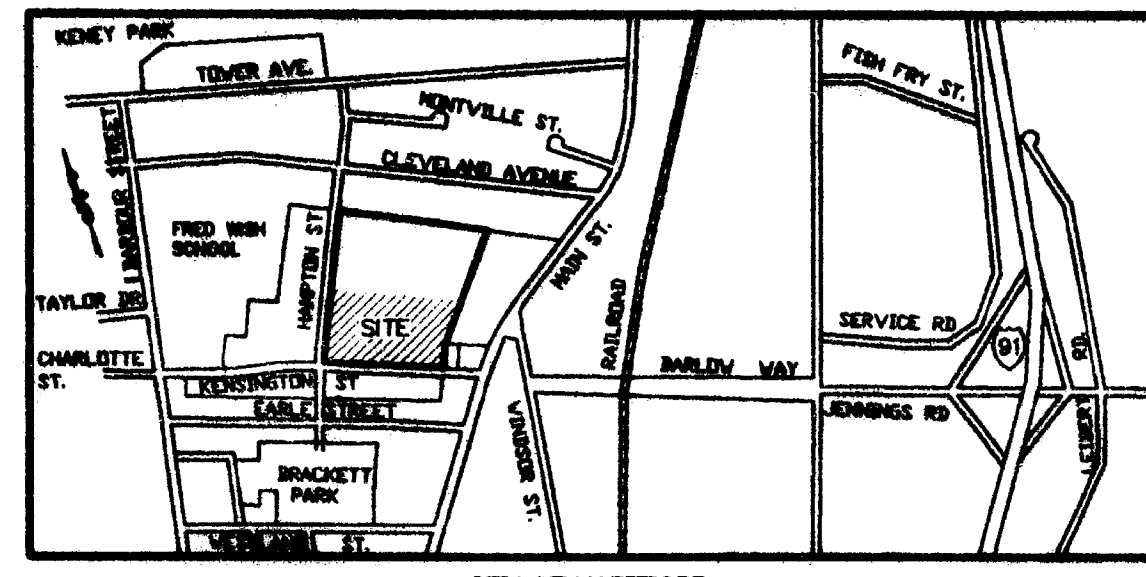

CITY OF HARTFORD
LOCATION MAP not to scale

RECEIVED BY
HARTFORD
2023-04-10
HARTFORD

NO.	DATE	DESCRIPTION

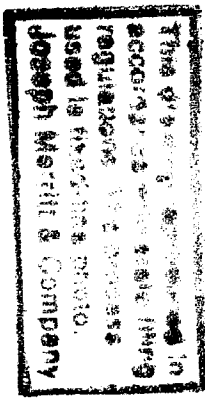


MDC EASEMENT
PLAN

REDEVELOPMENT
OF
HARRET BEECHER STONE VILLAGE
FOR THE HARTFORD HOUSING AUTHORITY
CITY OF HARTFORD, CONNECTICUT
CM DEVELOPMENT TEAM, LLC
414 NEW BRITAIN AVENUE
PLAINVILLE, CT 06062


TORRES ENGINEERING, INC.
105 FAIRMONT AVENUE
HARTFORD, CT 06105
(860) 232-8633 FAX 232-9838

SCALE 1"=40'
DATE 04-18-04
CHECKED BY OT
FILE NO. 0214
DRAWING NO.

1 of 1

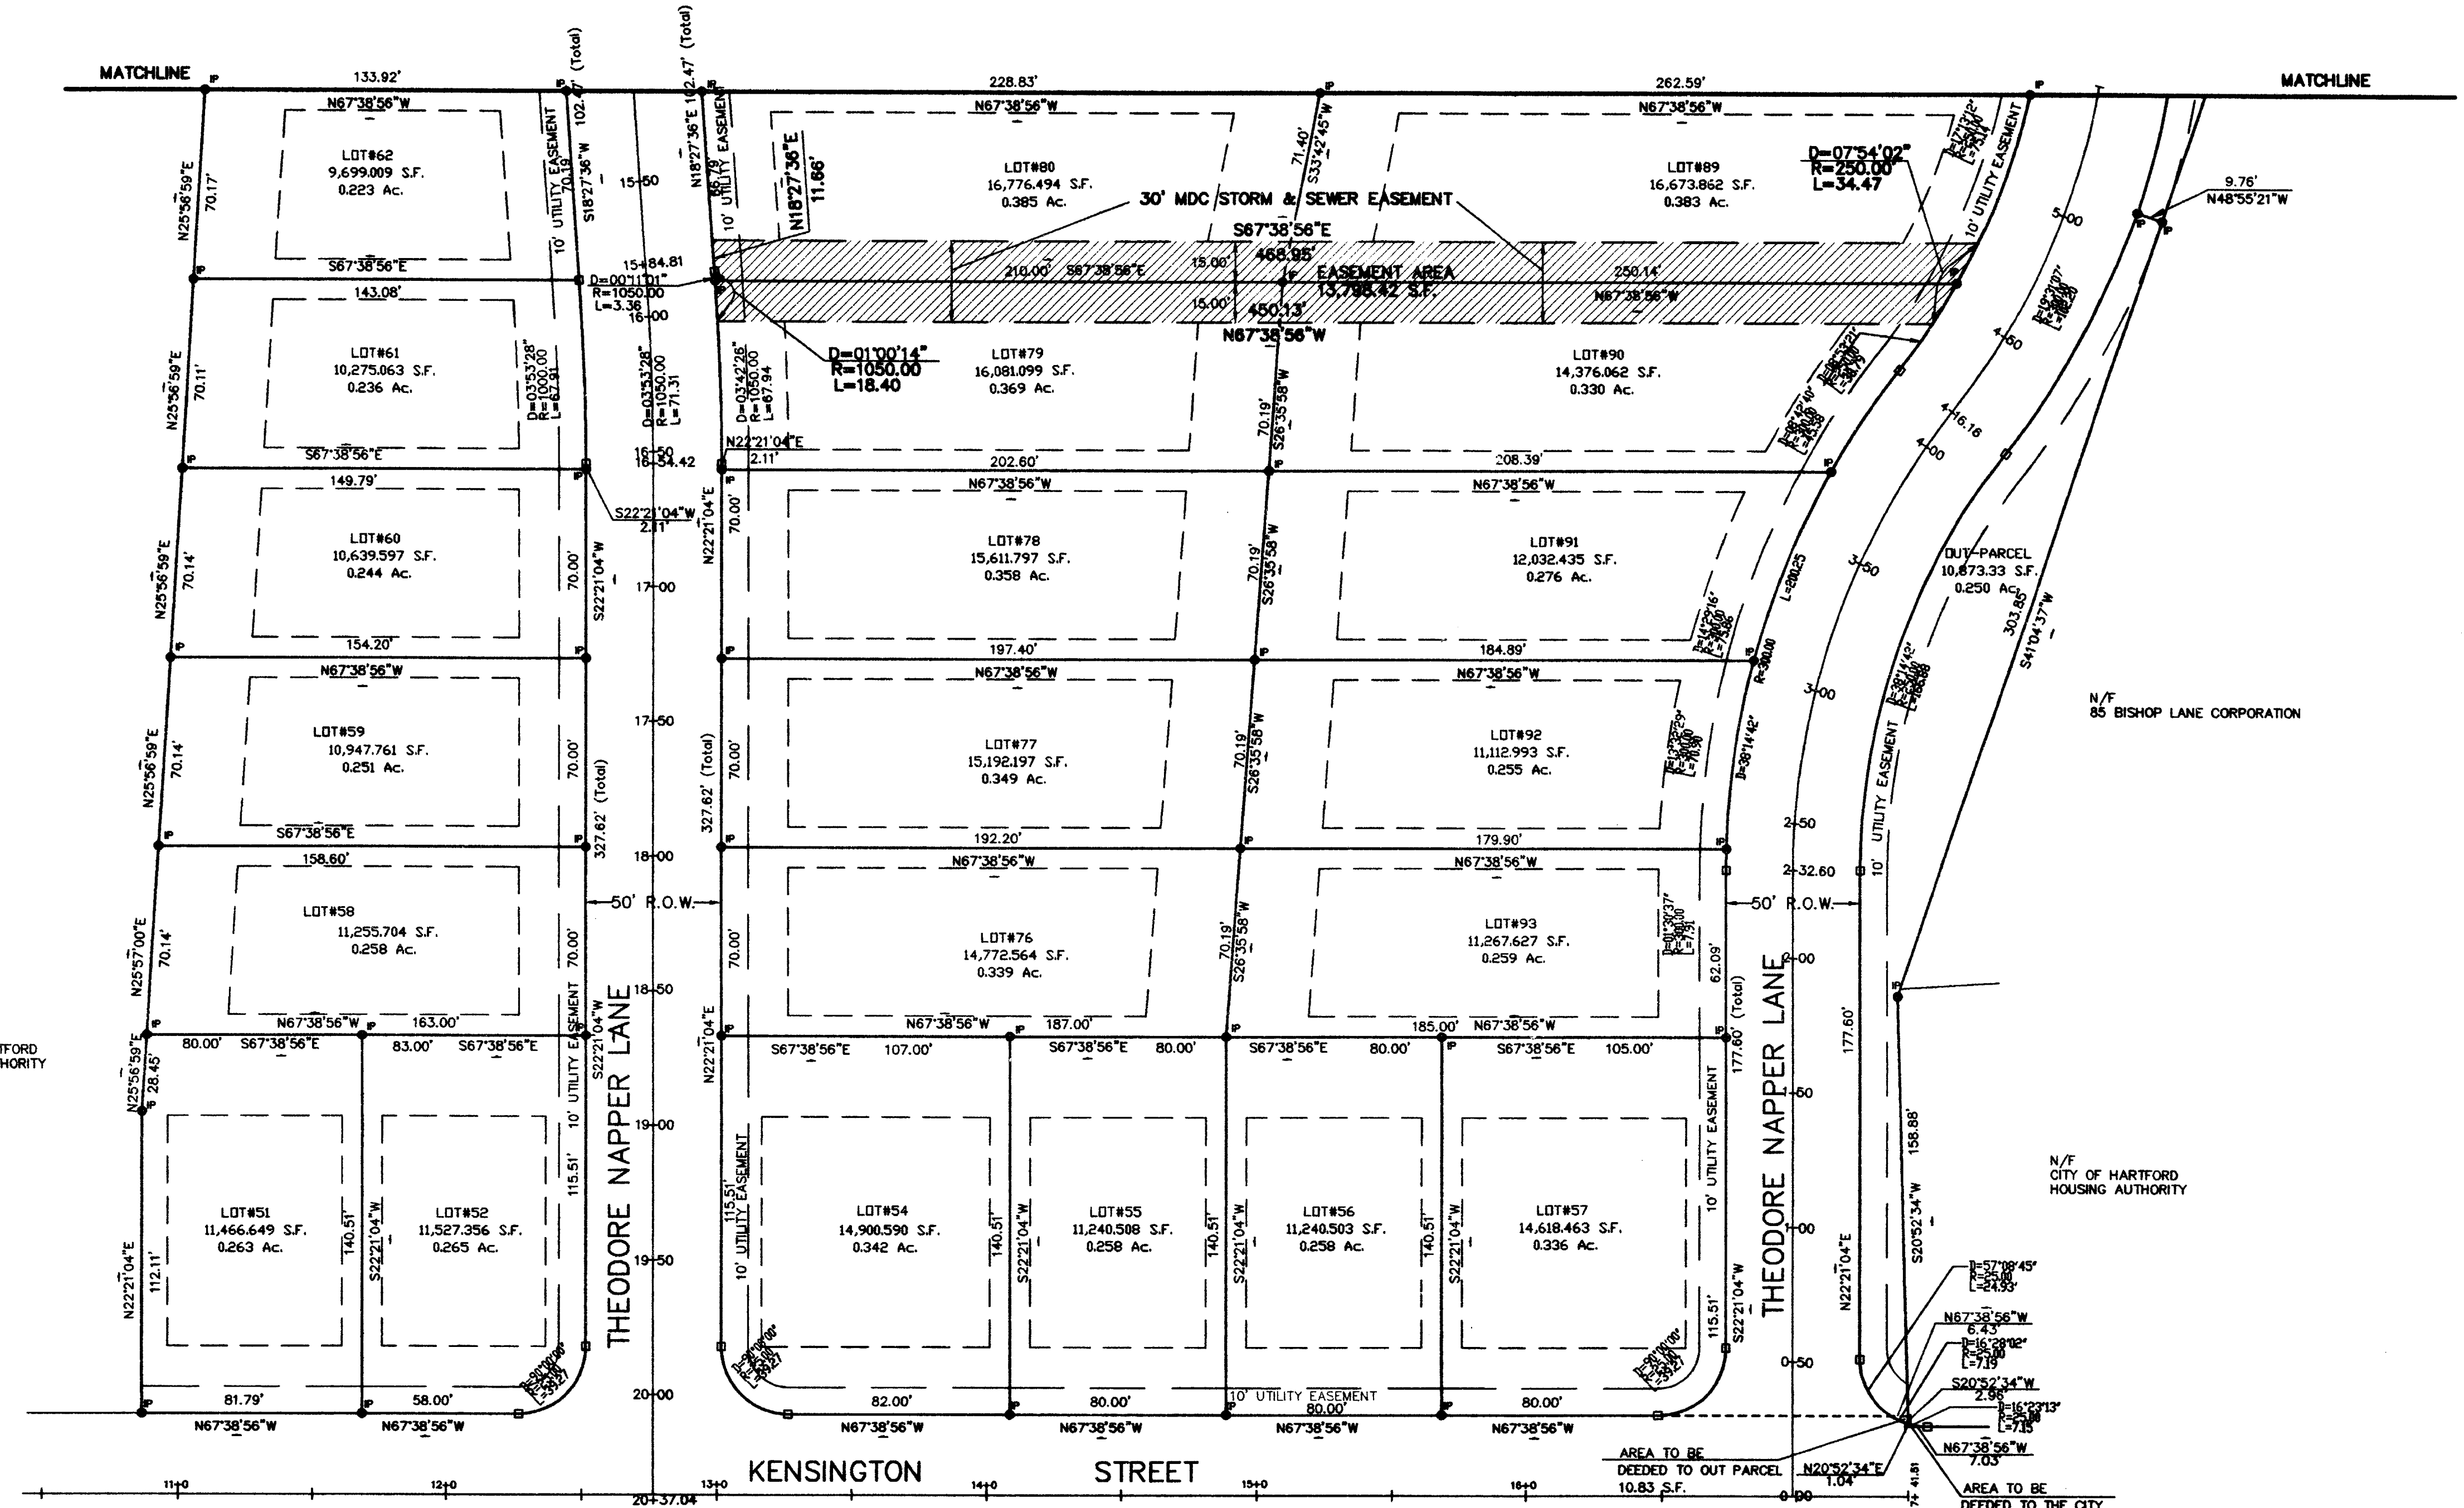

I HEREBY DECLARE THAT THIS MAP IS SUBSTANTIALLY CORRECT. THIS MAP AND SURVEY WERE PREPARED IN ACCORDANCE WITH THE STANDARDS OF A CLASS A-3 SURVEY AS DEFINED IN THE RECOMMENDED STANDARDS FOR SURVEYS AND MAPS IN THE STATE OF CONNECTICUT AS PREPARED AND ADOPTED BY THE CONNECTICUT ASSOCIATION OF LAND SURVEYORS, INC. ON SEPTEMBER 24, 1992.
PETER D. FLYNN CT.L.S. #0790 DATE 4-17-04

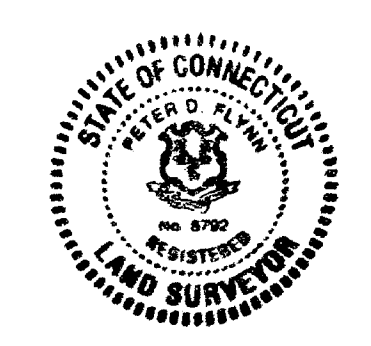

FLYNN LAND SURVEYING ASSOCIATES
275 WEIR CREEK HIGHWAY 800-7000
BURLINGTON, CONNECTICUT 06017

