


2702

#2702

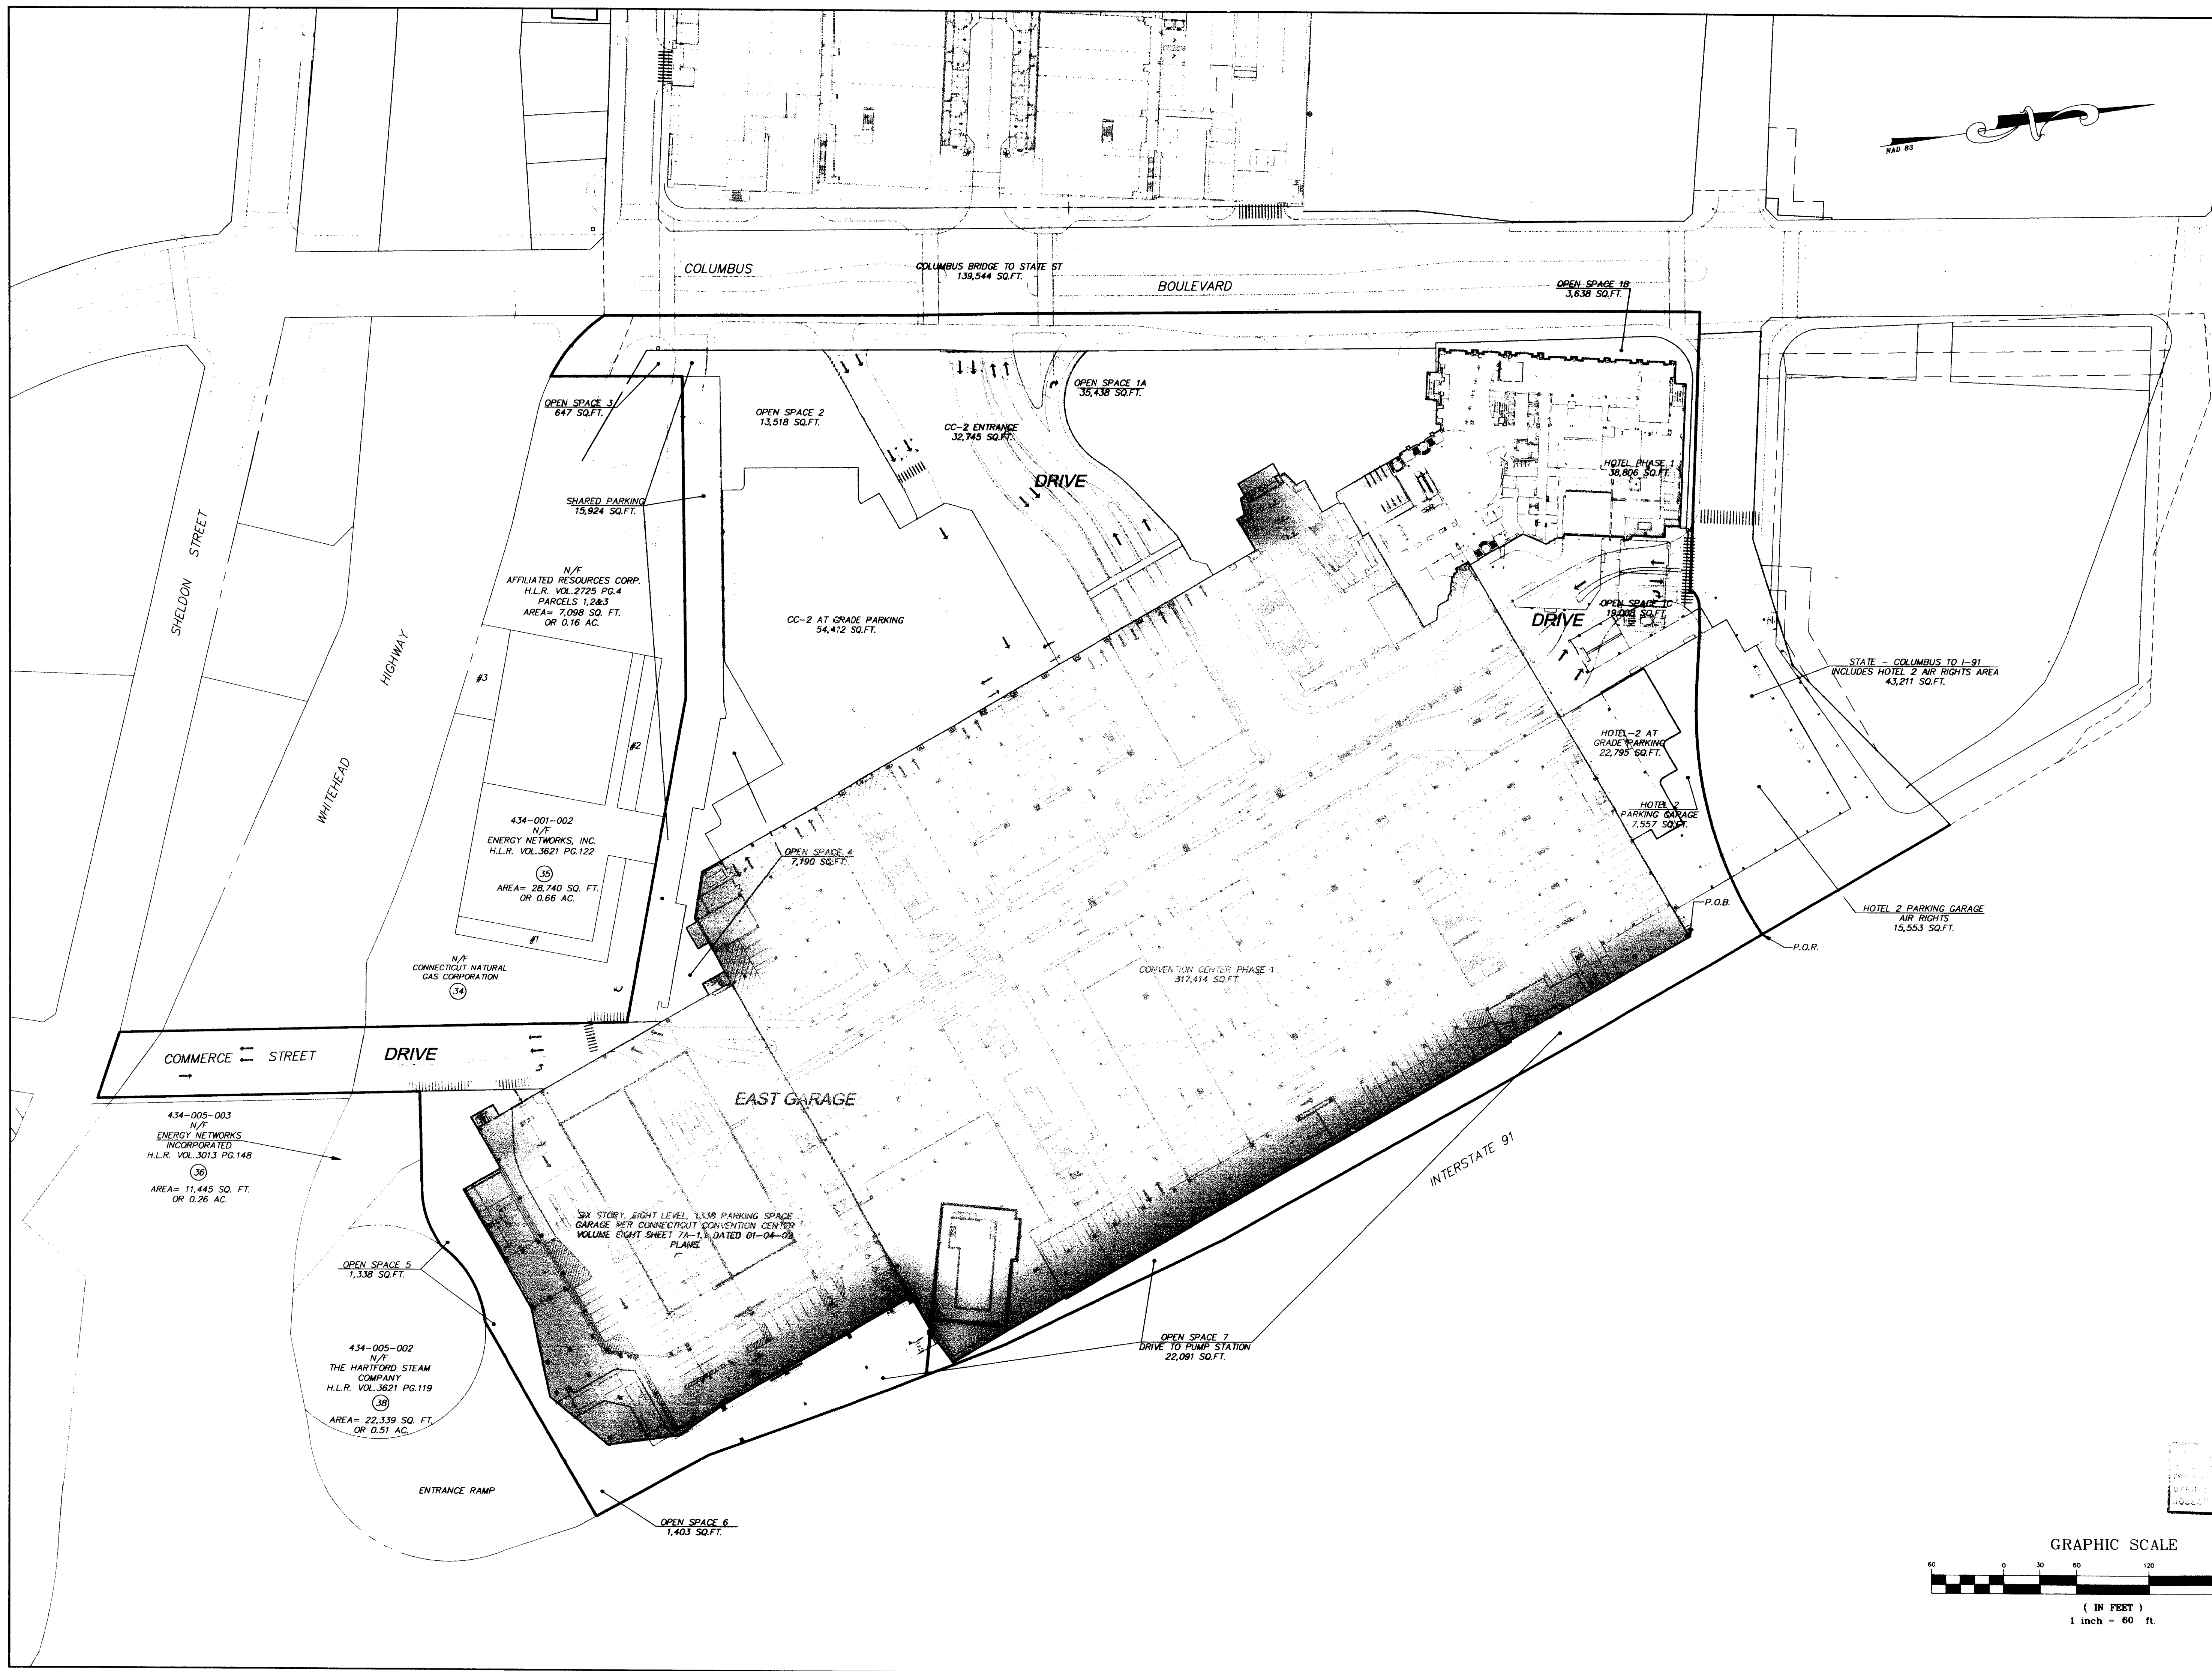

RECEIVED BY
DATE
TIME
BY

STATE STREET

STATE STREET

STATE STREET

STATE STREET

STATE STREET

STATE STREET

STATE STREET

STATE STREET

Phone (860) 655-9000
Fax (860) 655-9001
e-mail: info@fah.com


F. A. Heskeith & Associates, Inc.
6 Creamery Brook, East Granby, CT 06026
Civil & Traffic Engineers • Surveyors • Landscape Architects

FAH

REVISIONS			
No.	Date	Description	Final Comments
1	06-23-04	Final Comments	
2	07-07-04	Additional Comments	

EAST GARAGE
ADRIAEN'S LANDING
DOWNTOWN
HARTFORD, CONNECTICUT
Date: 04-12-04
Drawn by: CAD
Job no.: 96007
Checked by: TSH
Sheet no.: 1 OF 1

EG

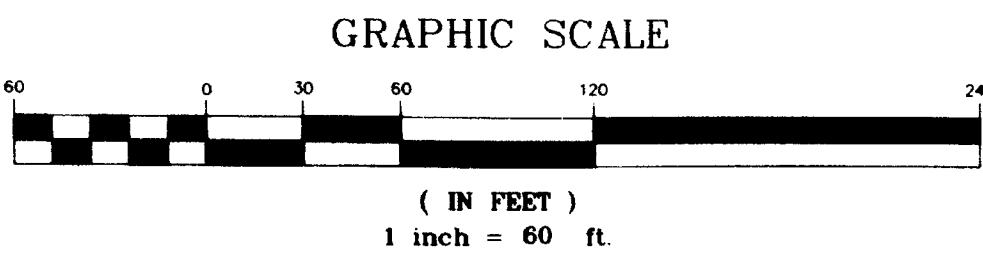

0 1 2 3 4
INCHES