


2708

1

#2708-1

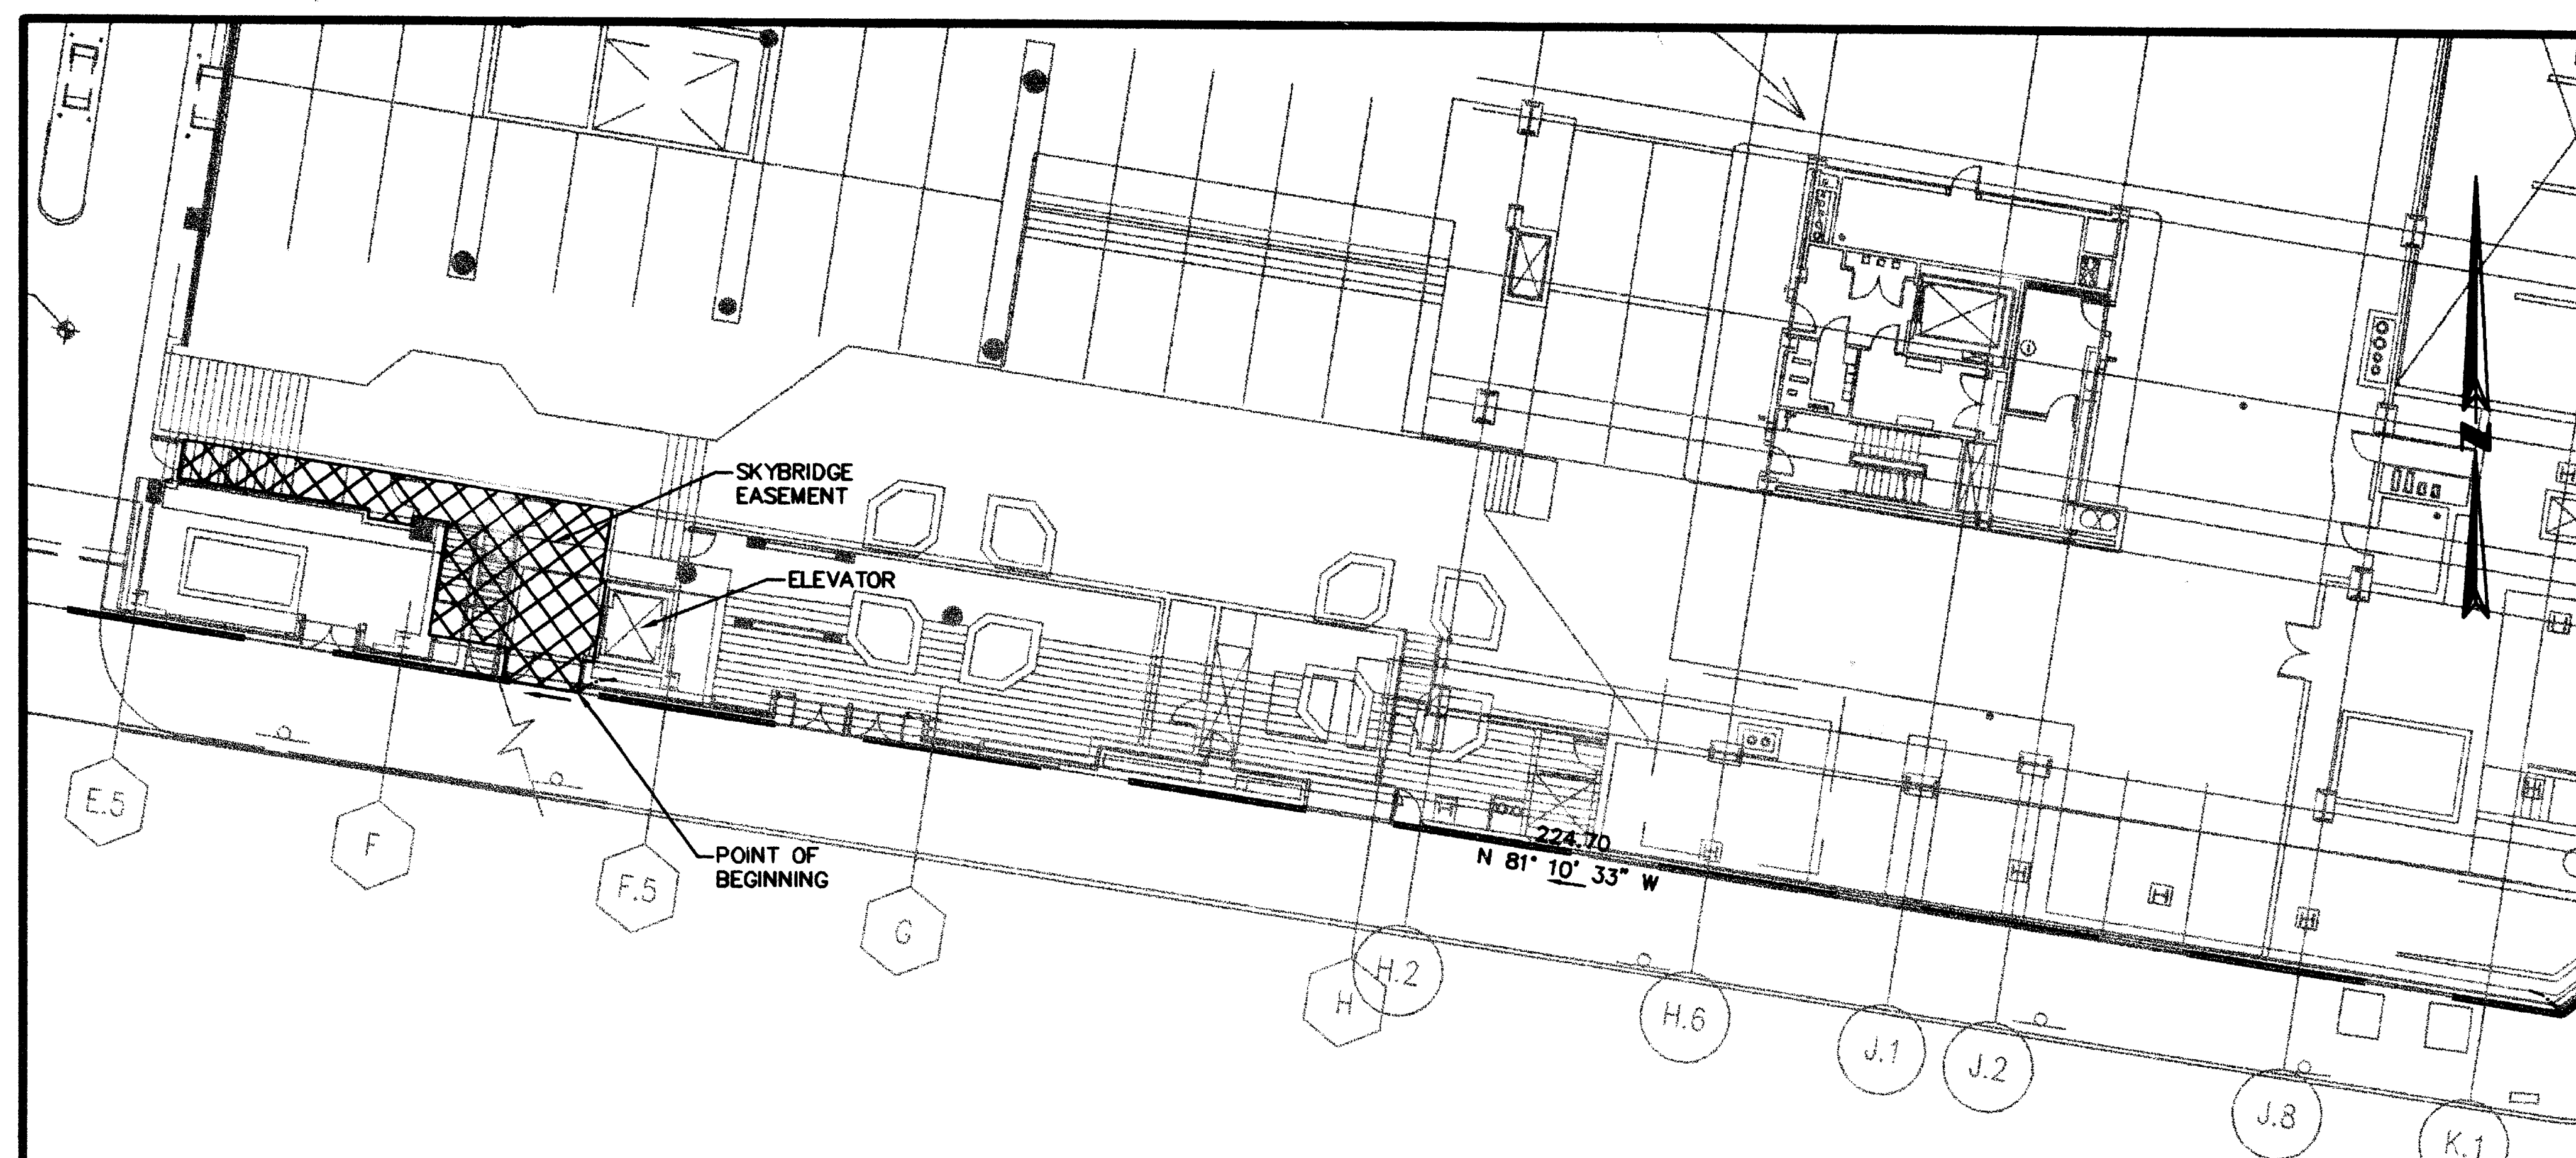

ASYLUM STREET

RECEIVED BY
 Sep 13 12 56 PM '04
 T.M.
 V.C.

ORIGINAL INK DRAWING ON
 POLYESTER FILM OR LINEN
 BSC GROUP, INC.
 GLASTONBURY, CT 06033

City Place Skybridge Easement Area: Elev. 48.0

Line Course: N 81-10-33 W Length: 8.49
 Line Course: N 08-48-27 E Length: 3.62
 Line Course: N 81-10-33 W Length: 8.85
 Line Course: N 08-48-27 E Length: 12.71
 Line Course: N 81-10-33 W Length: 3.83
 Line Course: S 08-48-27 W Length: 1.00
 Line Course: N 81-10-33 W Length: 5.00
 Line Course: N 08-48-27 E Length: 1.00
 Line Course: N 81-10-33 W Length: 21.40
 Line Course: N 08-48-27 E Length: 4.33
 Line Course: S 81-10-33 E Length: 48.17
 Line Course: S 08-48-27 W Length: 8.00
 Line Course: S 81-10-33 E Length: 0.80
 Line Course: S 08-48-27 W Length: 8.04
 Line Course: N 81-10-33 W Length: 1.20
 Line Course: S 08-48-27 W Length: 3.62

Perimeter: 140.88 Area: 478 sq.ft. 0.01 acres

REPRODUCTIONS OF THIS PLAN ARE INVALID
 UNLESS THEY BEAR THE EMBOSSED SEAL
 OF THE UNDERSIGNED PROFESSIONAL

TO MY KNOWLEDGE AND BELIEF, THIS
 MAP IS SUBSTANTIALLY CORRECT AS
 NOTED HEREON.

Dan J. D'Amico, L.S.
 No. 70151

**HARTFORD 21/
 VETERANS COLISEUM**
 225 TRUMBULL ST.

ASYLUM, ANN, CHURCH
 AND TRUMBULL STREETS,
 HARTFORD, CONNECTICUT

Developer :

Northland
 INVESTMENT CORPORATION

EASEMENT PLAN
 LEVEL P1 (EL-48.0)
 DATE: 07-07-04

NO.	DATE	DESC.

OWNER:
 CITY OF HARTFORD

LESSEE:
 NORTHLAND TOWER BLOCK LLC
 NORTHLAND TRUMBULL BLOCK LLC
 CONNECTICUT DEVELOPMENT AUTHORITY

BSC GROUP
 180 Glastonbury Boulevard
 Suite 103
 Glastonbury, Connecticut 06033
 860 652 8227

SCALE: 1"=20'
 0 10 20 40 FEET

FILE: P:\proj\83000.00\MapPlan\
 DWG. NO: 83000.00 SHEET 1 OF 3
 JOB. NO: 83000.00

#2708-1

