


2708

2

#2708-2

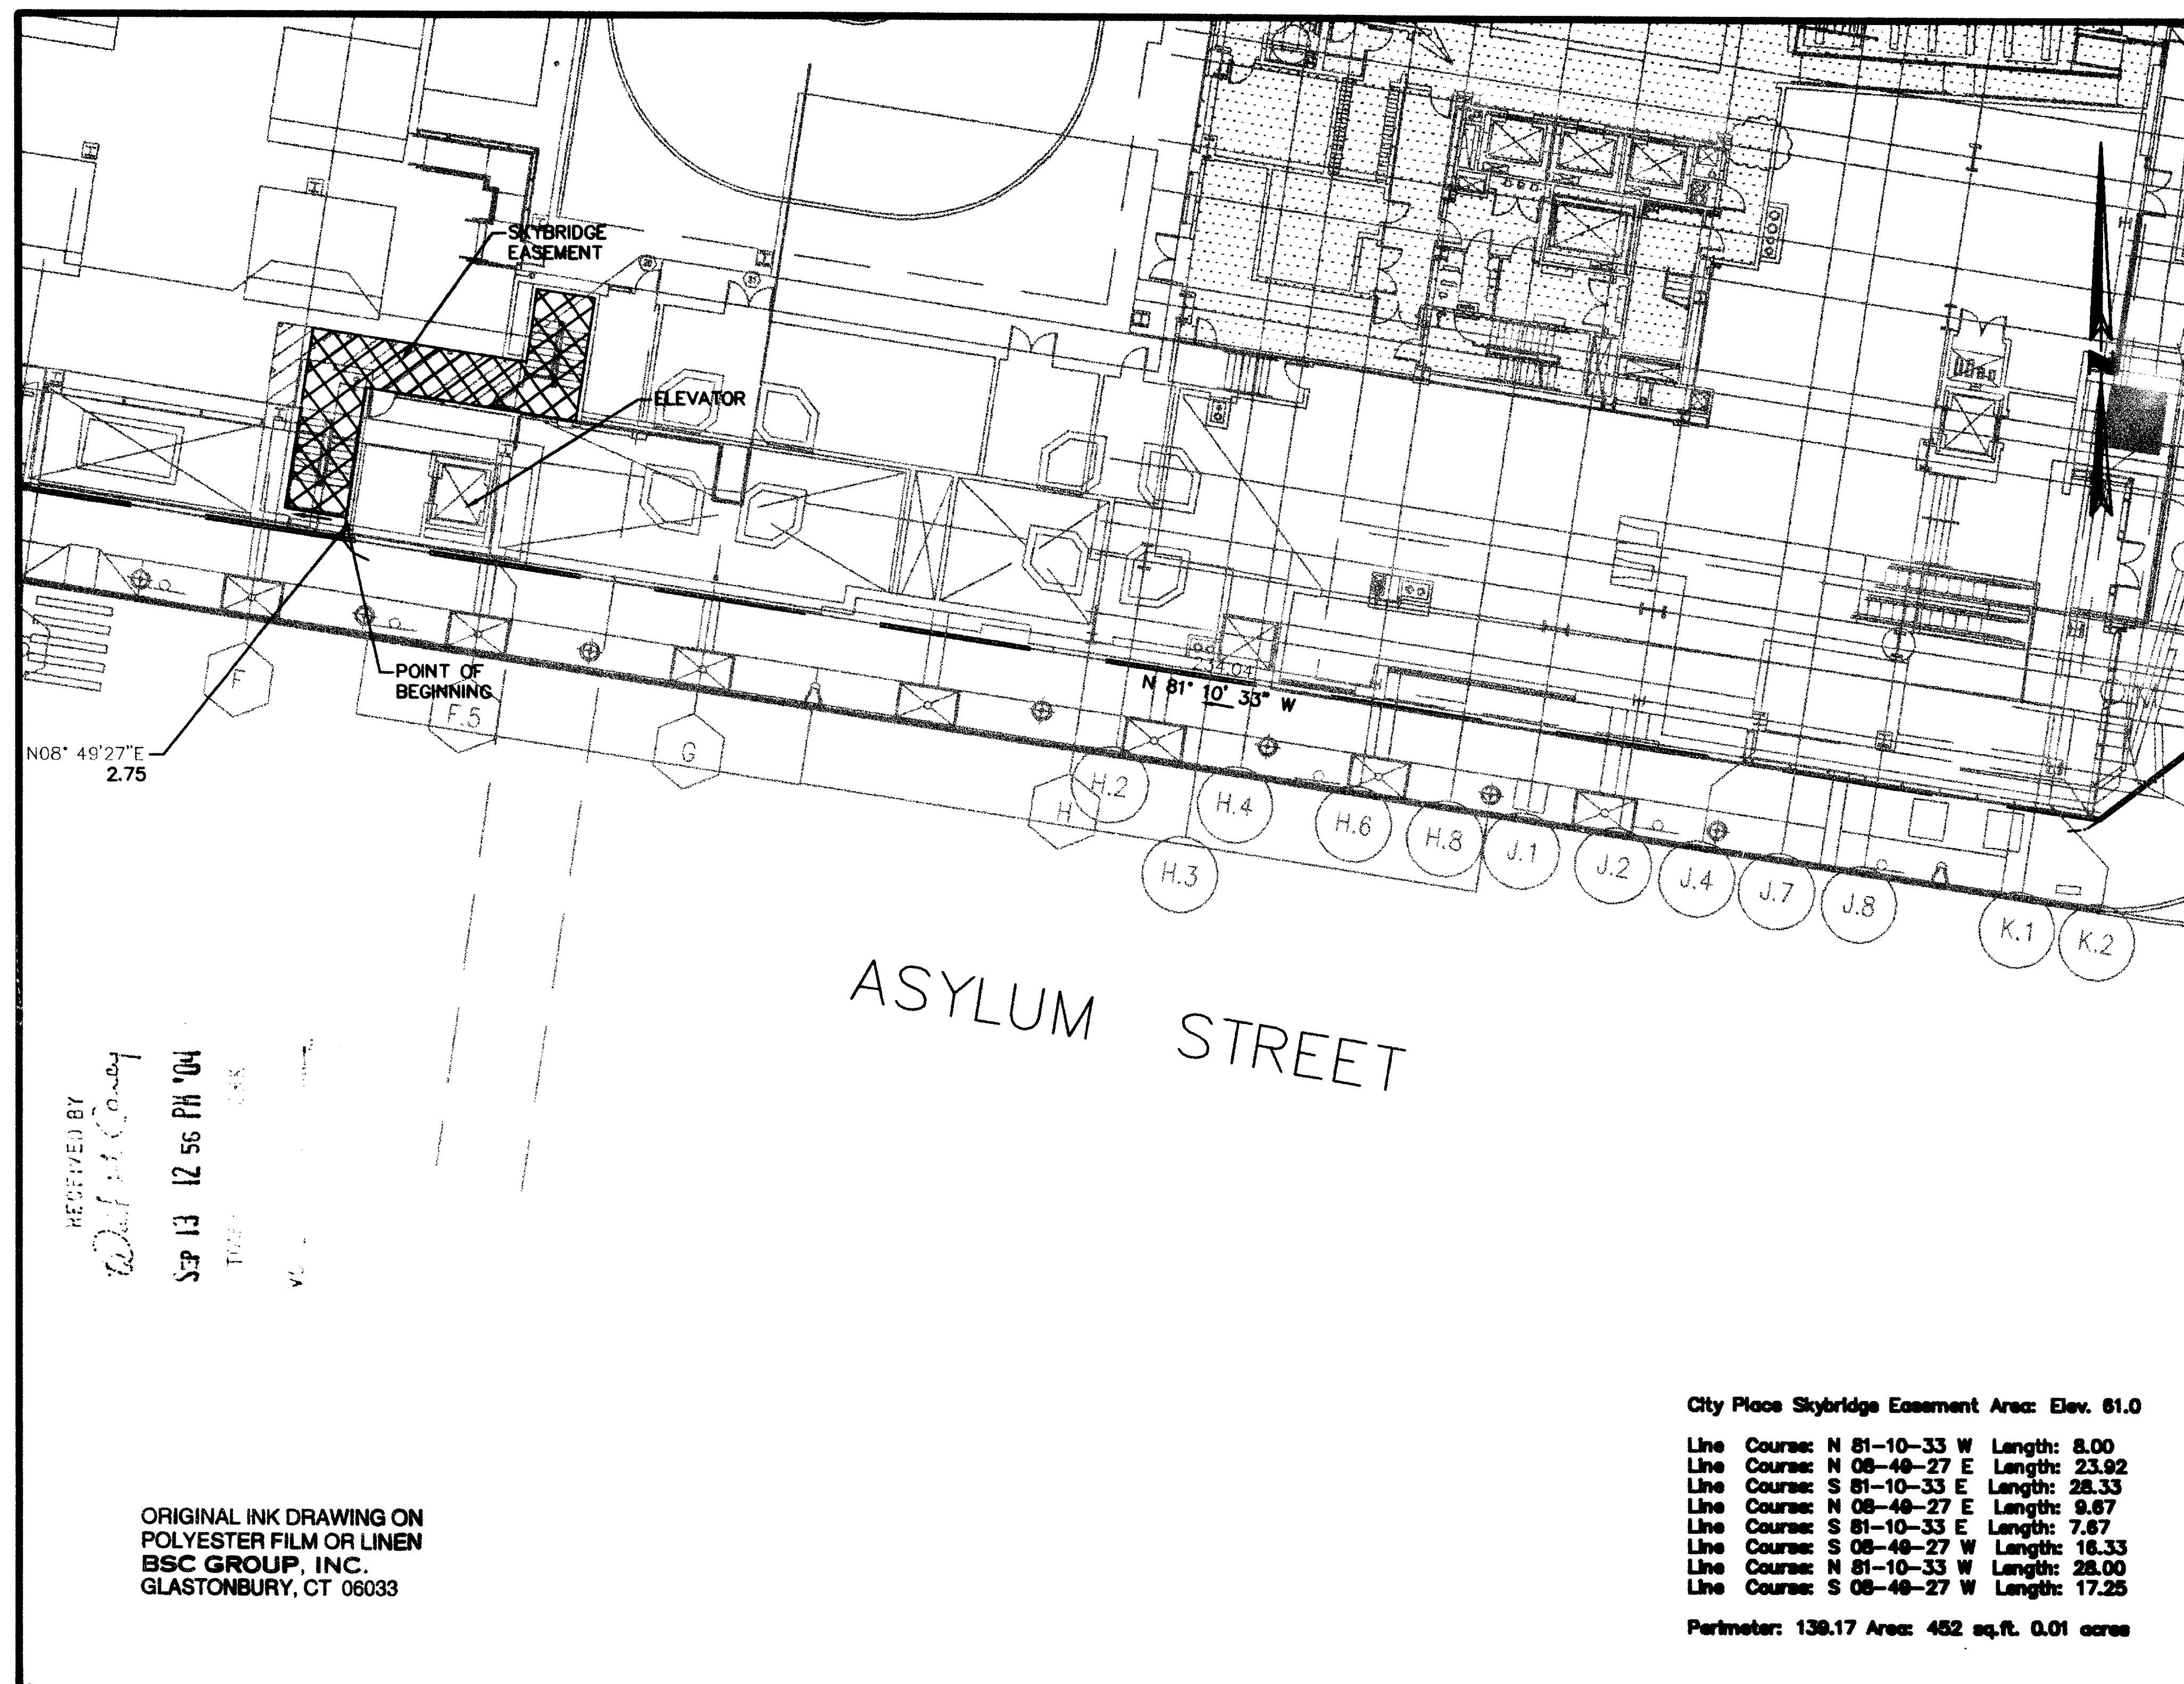

RECEIVED BY
D. J. D'Amelio
SEP 13 12 56 PM '04
TOWN OF HARTFORD

ORIGINAL INK DRAWING ON
POLYESTER FILM OR LINEN
BSC GROUP, INC.
GLASTONBURY, CT 06033

City Place Skybridge Easement Area: Elev. 61.0

Line Course: N 81-10-33 W Length: 8.00
Line Course: N 08-48-27 E Length: 23.92
Line Course: S 81-10-33 E Length: 28.33
Line Course: N 08-48-27 E Length: 9.67
Line Course: S 81-10-33 E Length: 7.87
Line Course: S 08-48-27 W Length: 18.33
Line Course: N 81-10-33 W Length: 28.00
Line Course: S 08-48-27 W Length: 17.25

Perimeter: 138.17 Area: 482 sq.ft. 0.01 acres

REPRODUCTIONS OF THIS PLAN ARE INVALID
UNLESS THEY BEAR THE EMBOSSED SEAL
OF THE UNDERSIGNED PROFESSIONAL.

TO MY KNOWLEDGE AND BELIEF, THIS
MAP IS SUBSTANTIALLY CORRECT AS
NOTED HEREON.

D. J. D'Amelio
DAN J. D'AMELIO, L.S. No. 70151

**HARTFORD 21/
VETERANS COLISEUM**
225 TRUMBULL ST.

ASYLUM, ANN, CHURCH
AND TRUMBULL STREETS,
HARTFORD, CONNECTICUT

Developer :



EASEMENT PLAN
LEVEL 1 (EL-61.0)
DATE: 07-07-04

NO.	DATE	DESC.

OWNER:
CITY OF HARTFORD

LESSEE:
NORTHLAND TOWER BLOCK LLC
NORTHLAND TRUMBULL BLOCK LLC
CONNECTICUT DEVELOPMENT AUTHORITY

BSC GROUP
180 Glastonbury Boulevard
Suite 103
Glastonbury, Connecticut 06033
860 652 8227

SCALE: 1"=20'
0 10 20 40 FEET

FILE: P:\proj\83000.00\BscPlan\
DWG. NO: 83000-01
JOB. NO: 83000.00 SHEET 2 OF 3

#2708-2

