


2708

3

#2708-3

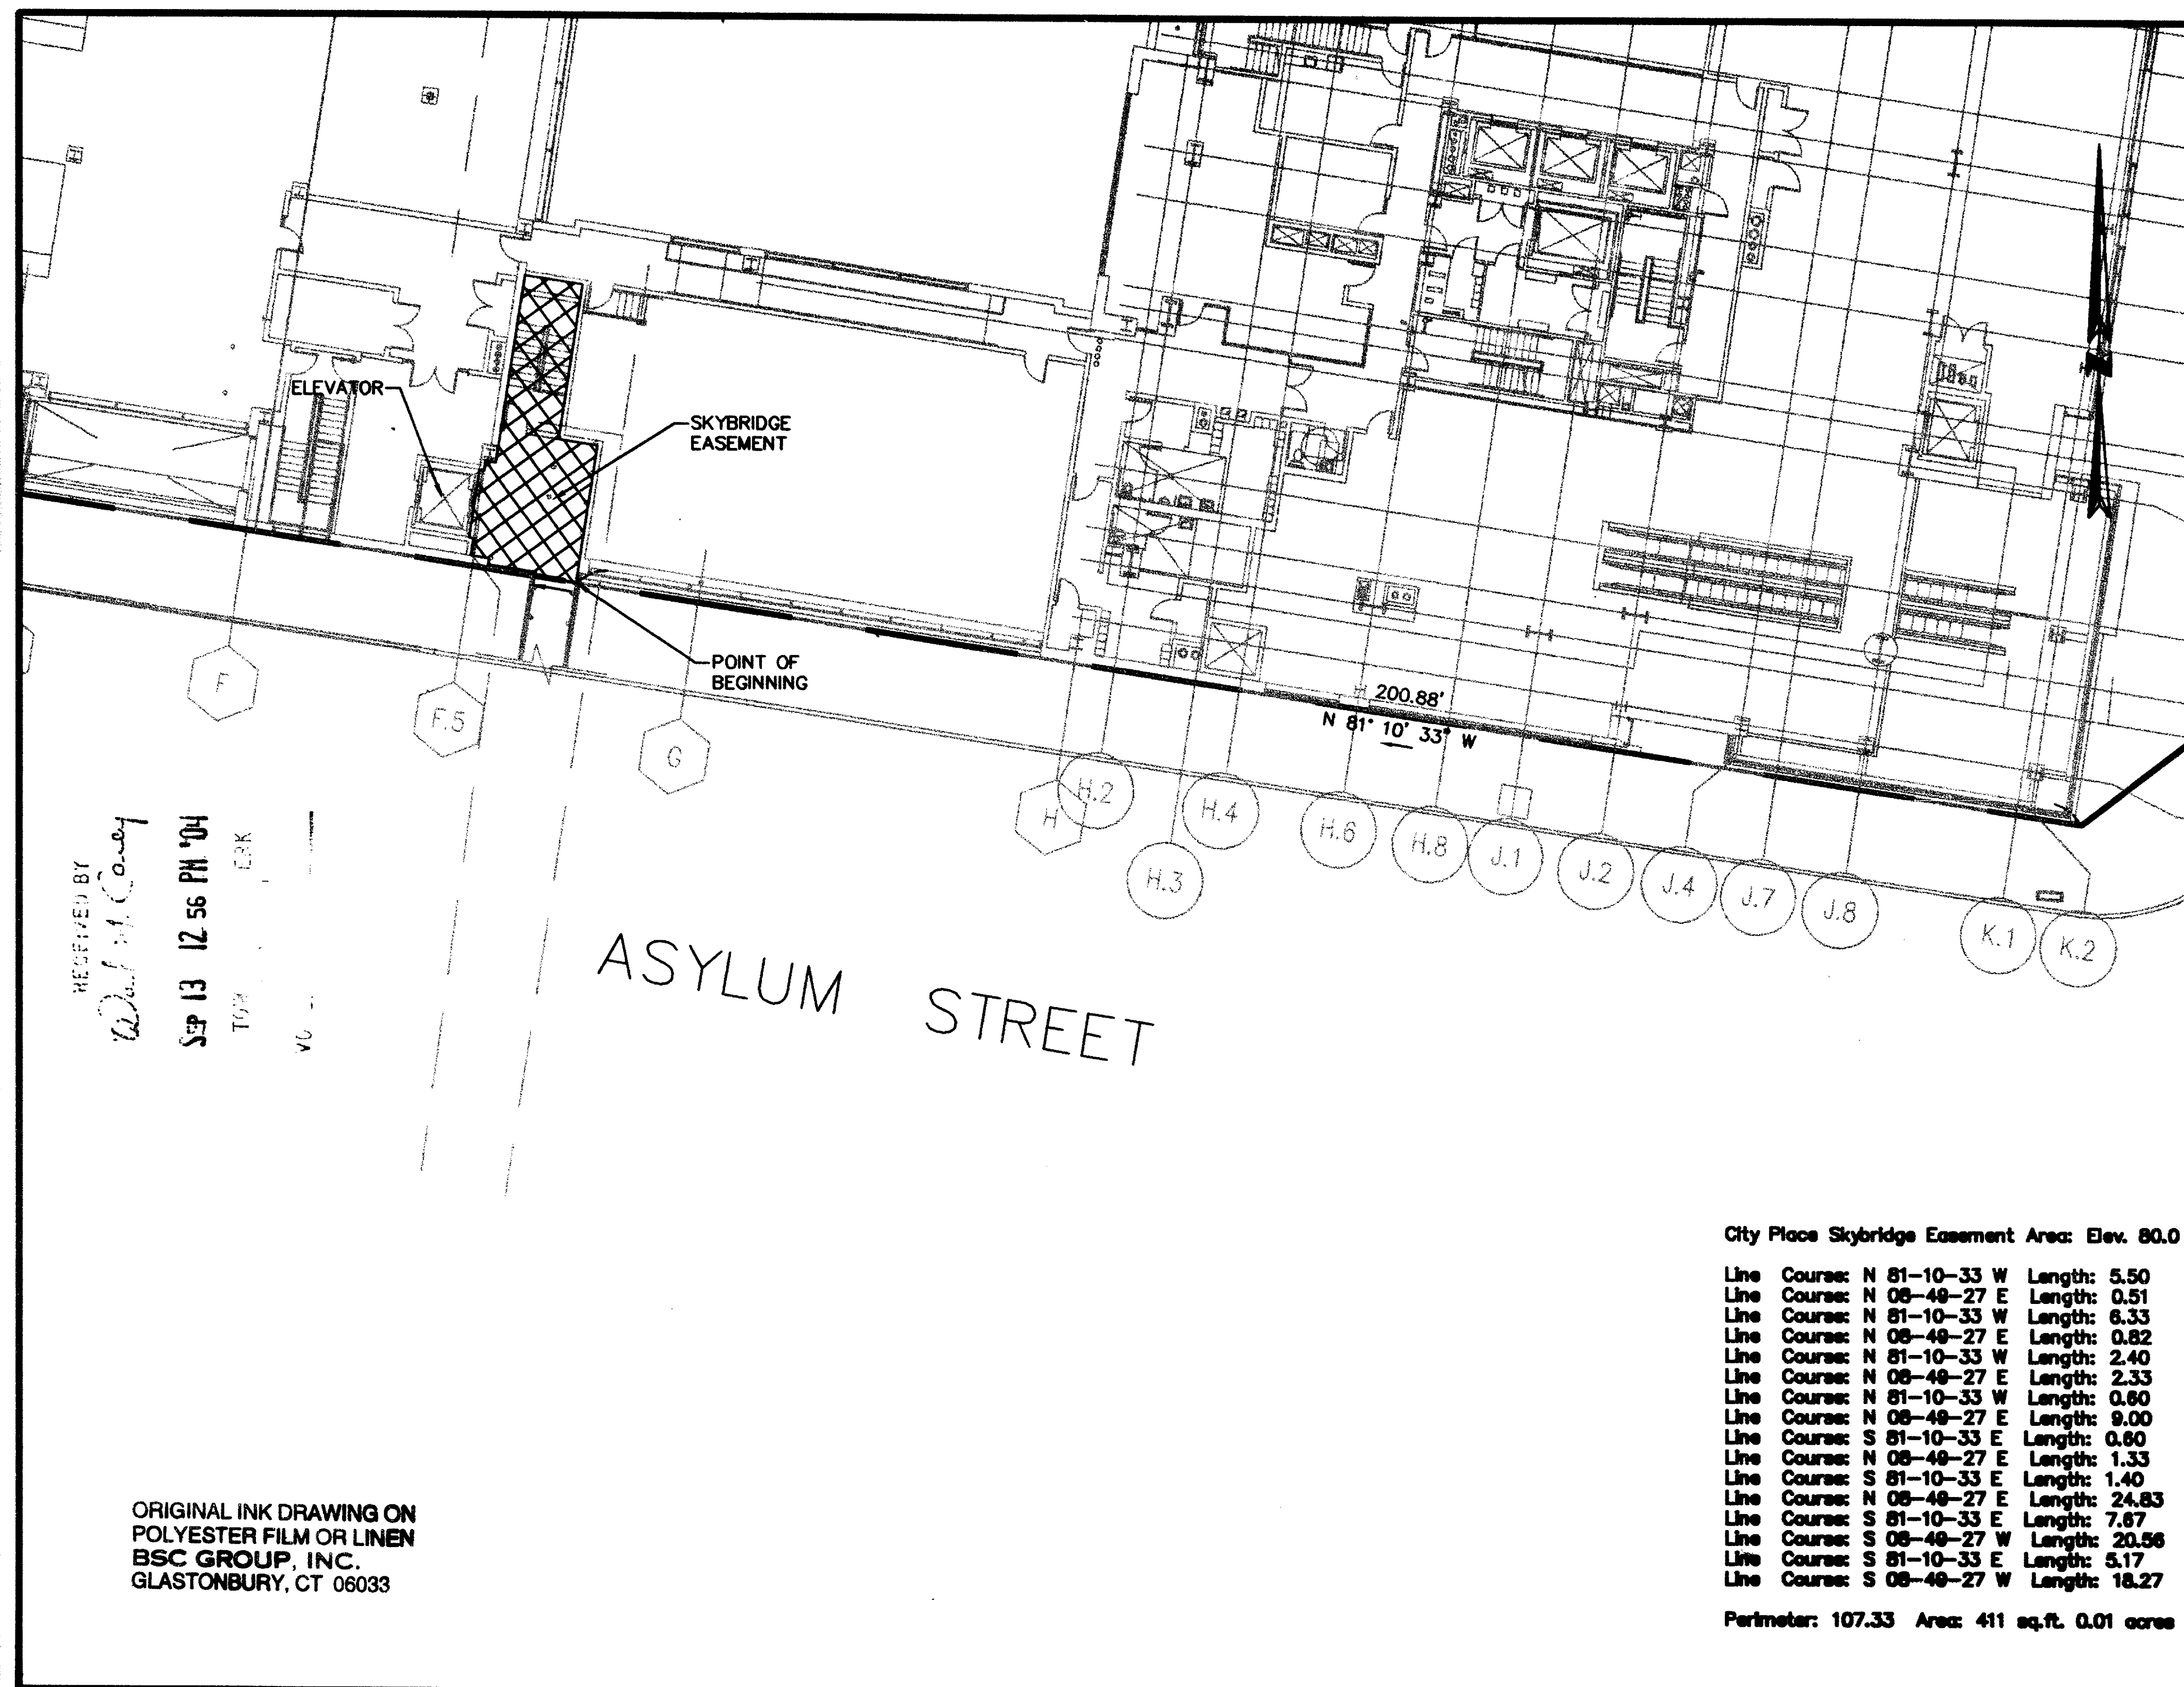

REPRODUCTIONS OF THIS PLAN ARE INVALID
UNLESS THEY BEAR THE EMBOSSED SEAL
OF THE UNDERSIGNED PROFESSIONAL

TO MY KNOWLEDGE AND BELIEF, THIS
MAP IS SUBSTANTIALLY CORRECT AS
NOTED HEREON.

Dan J. D'Amelio
DAN J. D'AMELIO, L.S. No. 70151

**HARTFORD 21/
VETERANS COLISEUM**
225 TRUMBULL ST.

ASYLUM, ANN, CHURCH
AND TRUMBULL STREETS,
HARTFORD, CONNECTICUT

Developer :
Northland
INVESTMENT CORPORATION

EASEMENT PLAN
LEVEL 2 (EL.-80.0)
DATE: 07-07-04

NO.	DATE	DESC.

OWNER:
CITY OF HARTFORD

LESSEE:
NORTHLAND TOWER BLOCK LLC
NORTHLAND TRUMBULL BLOCK LLC
CONNECTICUT DEVELOPMENT AUTHORITY

BSC GROUP
180 Glastonbury Boulevard
Suite 103
Glastonbury, Connecticut 06033
860 652 8227

SCALE: 1"=20'
0 10 20 40 FEET

FILE: P:\p\83000.00\BscPlan\
DWG. NO: 83000-00 SHEET 3 OF 3
JOB. NO: 83000.00

#2708-3

