


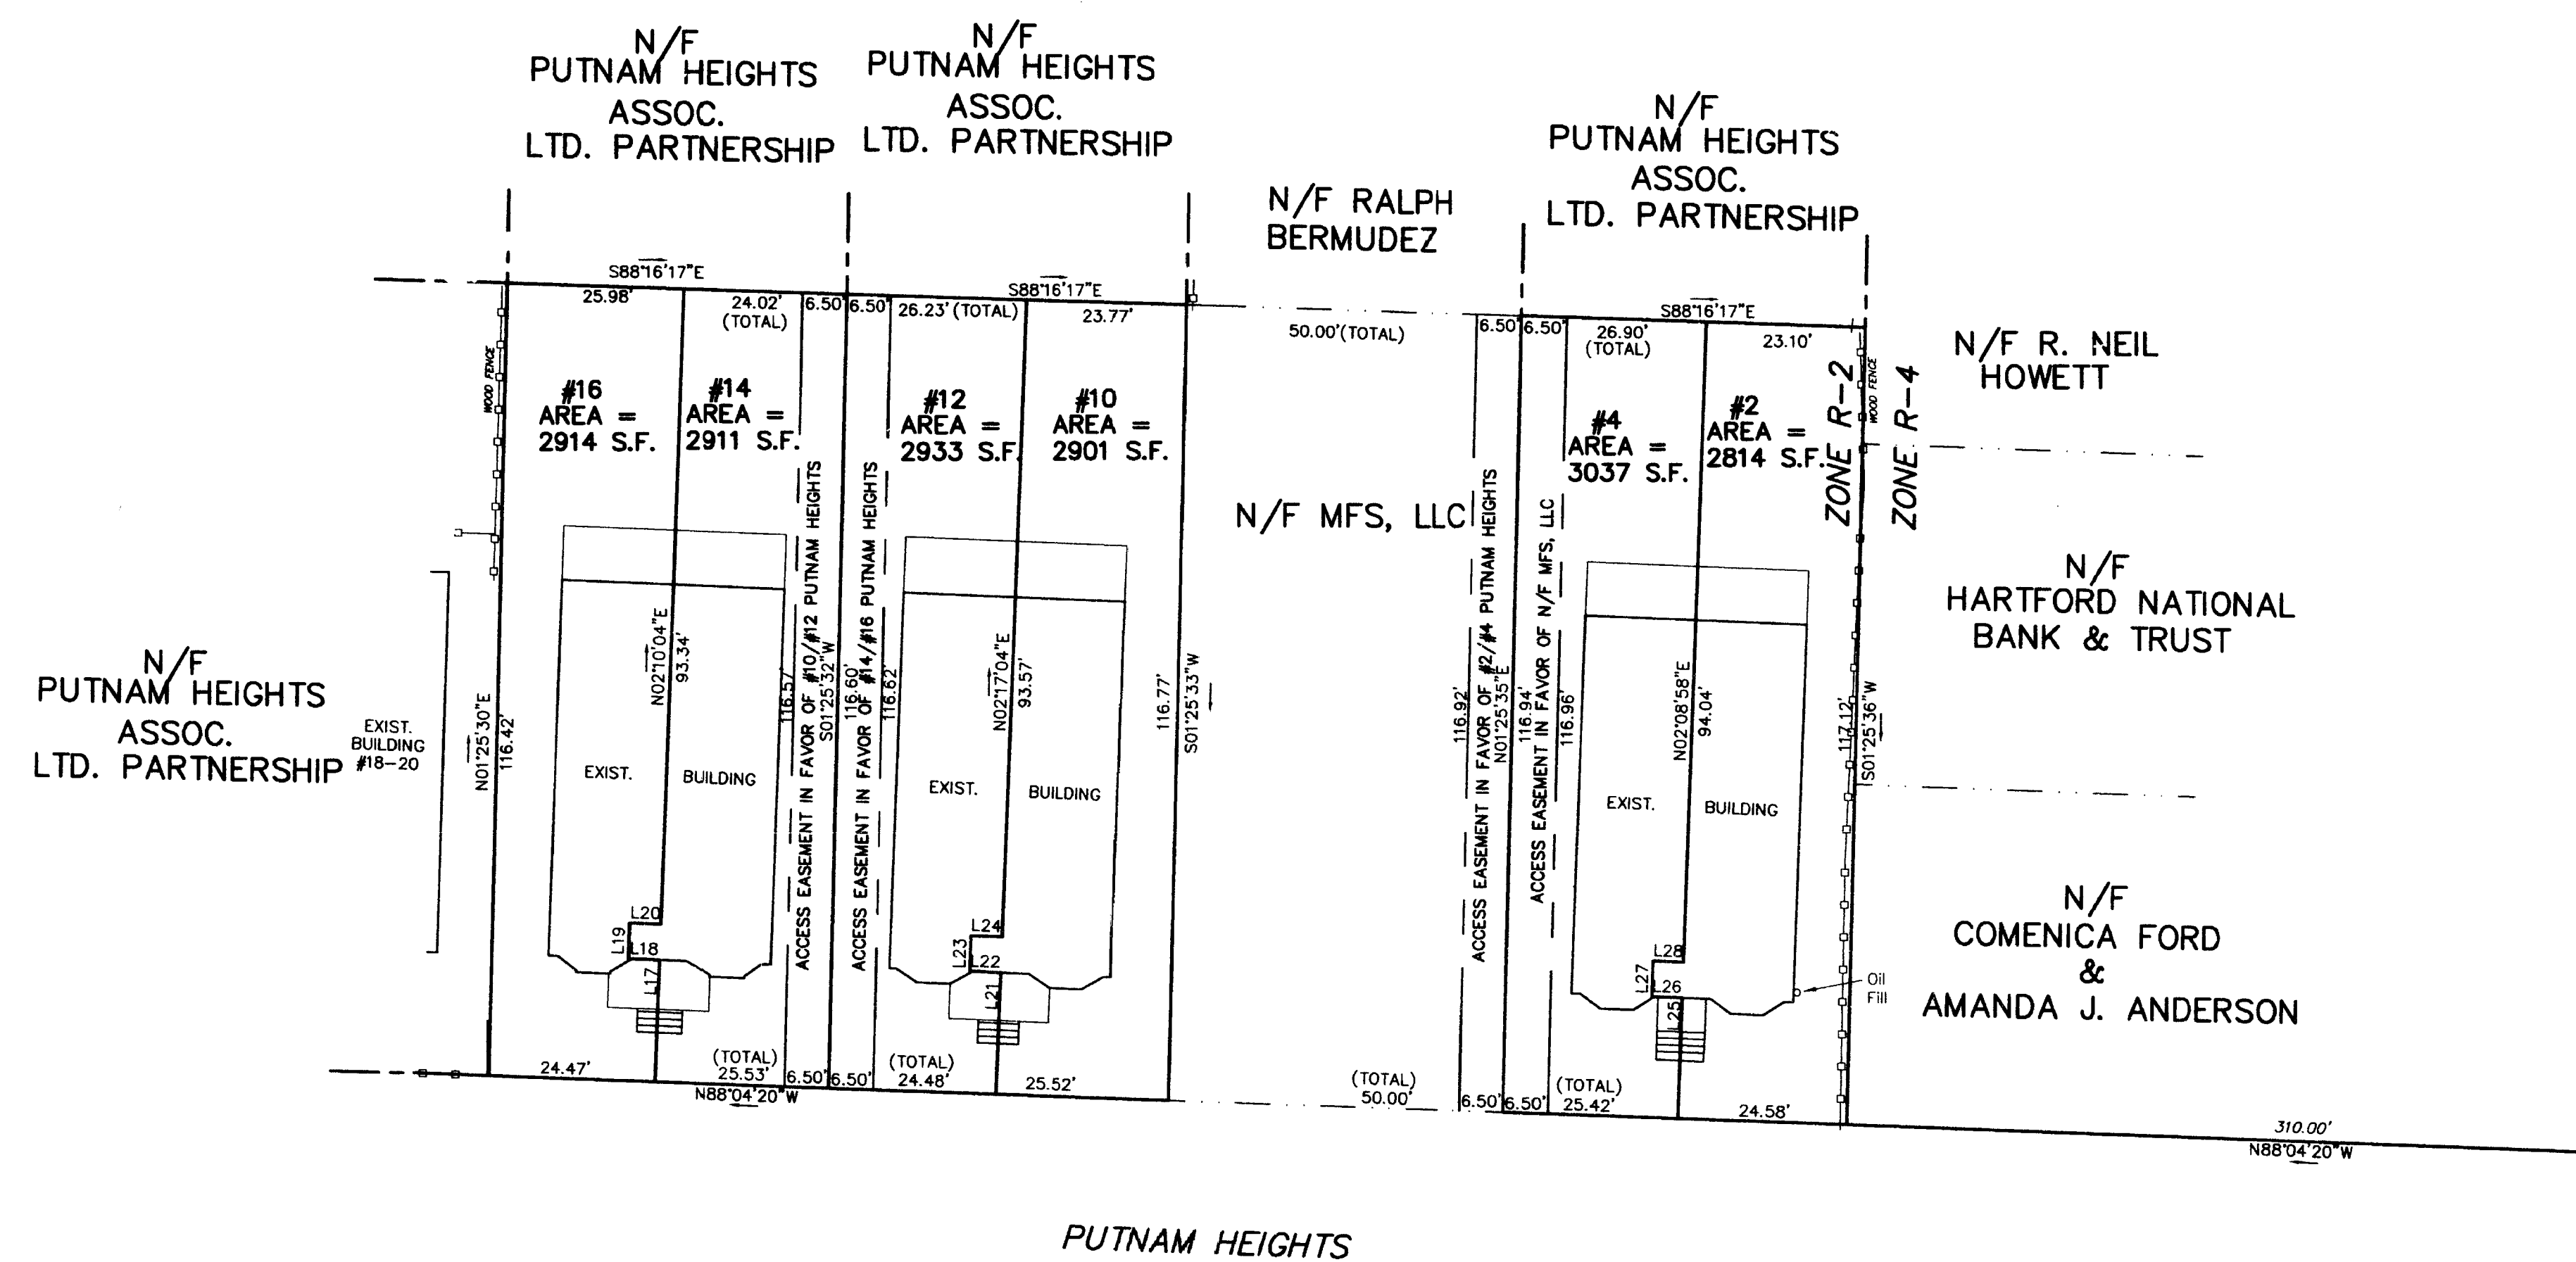

ORIGINAL INK ON MYLAR
AESCHLIMAN LAND SURVEYING, PC

LINE TABLE		
LINE	LENGTH	BEARING
L17	17.92	N02°10'04"E
L18	4.50	N87°49'56"W
L19	5.25	N02°10'04"E
L20	4.50	N87°49'56"W
L21	17.87	N02°17'04"E
L22	4.50	N87°42'56"W
L23	5.25	N02°17'04"E
L24	4.50	N87°42'56"W
L25	17.75	N02°08'58"E
L26	4.50	N87°51'02"W
L27	5.25	N02°08'58"E
L28	4.50	N87°51'02"W

REFERENCE MADE TO MAP TITLED:


"BOUNDARY MAP #2/4, 10/12, 14/16 PUTNAM HEIGHTS
PREPARED FOR MORTSON PUTNAM HEIGHTS VENTURES, LLC
HARTFORD, CONN. DATE: 10-31-03, SCALE: 1"=20', BY
AESCHLIMAN LAND SURVEYING, PC EAST HARTFORD, CONN.

TYPE OF SURVEY: PROPERTY
BOUNDARY DETERMINATION CATEGORY: DEPENDENT RESURVEY
CLASS OF ACCURACY: A-2

TO MY KNOWLEDGE AND BELIEF, THIS MAP IS SUBSTANTIALLY CORRECT AS NOTED HEREON. THIS SURVEY WAS
PREPARED PURSUANT TO THE REGULATIONS OF CONNECTICUT STATE AGENCIES SECTION 20-300b-1 THROUGH
20-300b-20 AND THE "STANDARDS FOR SURVEYS AND MAPS IN THE STATE OF CONNECTICUT" AS ADOPTED BY THE
CONNECTICUT ASSOCIATION OF LAND SURVEYORS, INC. ON SEPTEMBER 26, 1996.

Sandra E. Aeschliman
SANDS E. AESCHLIMAN L.S. #14201

GRAPHIC SCALE

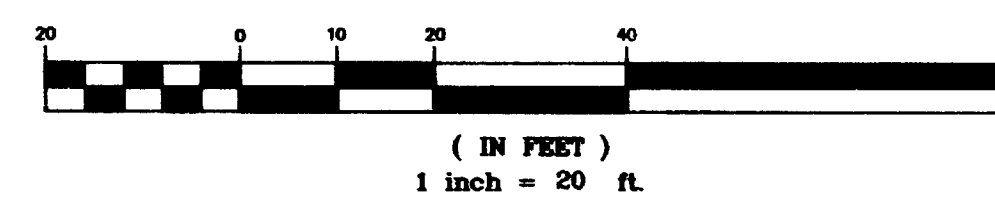

ZERO LOT LINES
BOUNDARY MAP
#2/4, 10/12, 14/16 PUTNAM HEIGHTS
PREPARED FOR
MORTSON PUTNAM HEIGHTS VENTURES, LLC
HARTFORD, CONN.

REV. 10-19-04 ACCESS EASEMENT
REV. 10-8-04 ACCESS EASEMENT

AESCHLIMAN LAND SURVEYING, PC

1379 MAIN STREET
EAST HARTFORD, CONN. 06108
(860)-528-4881

DATE: 3-2-04 SCALE: 1" = 20' MAP NO. 200036-1E

#2727