


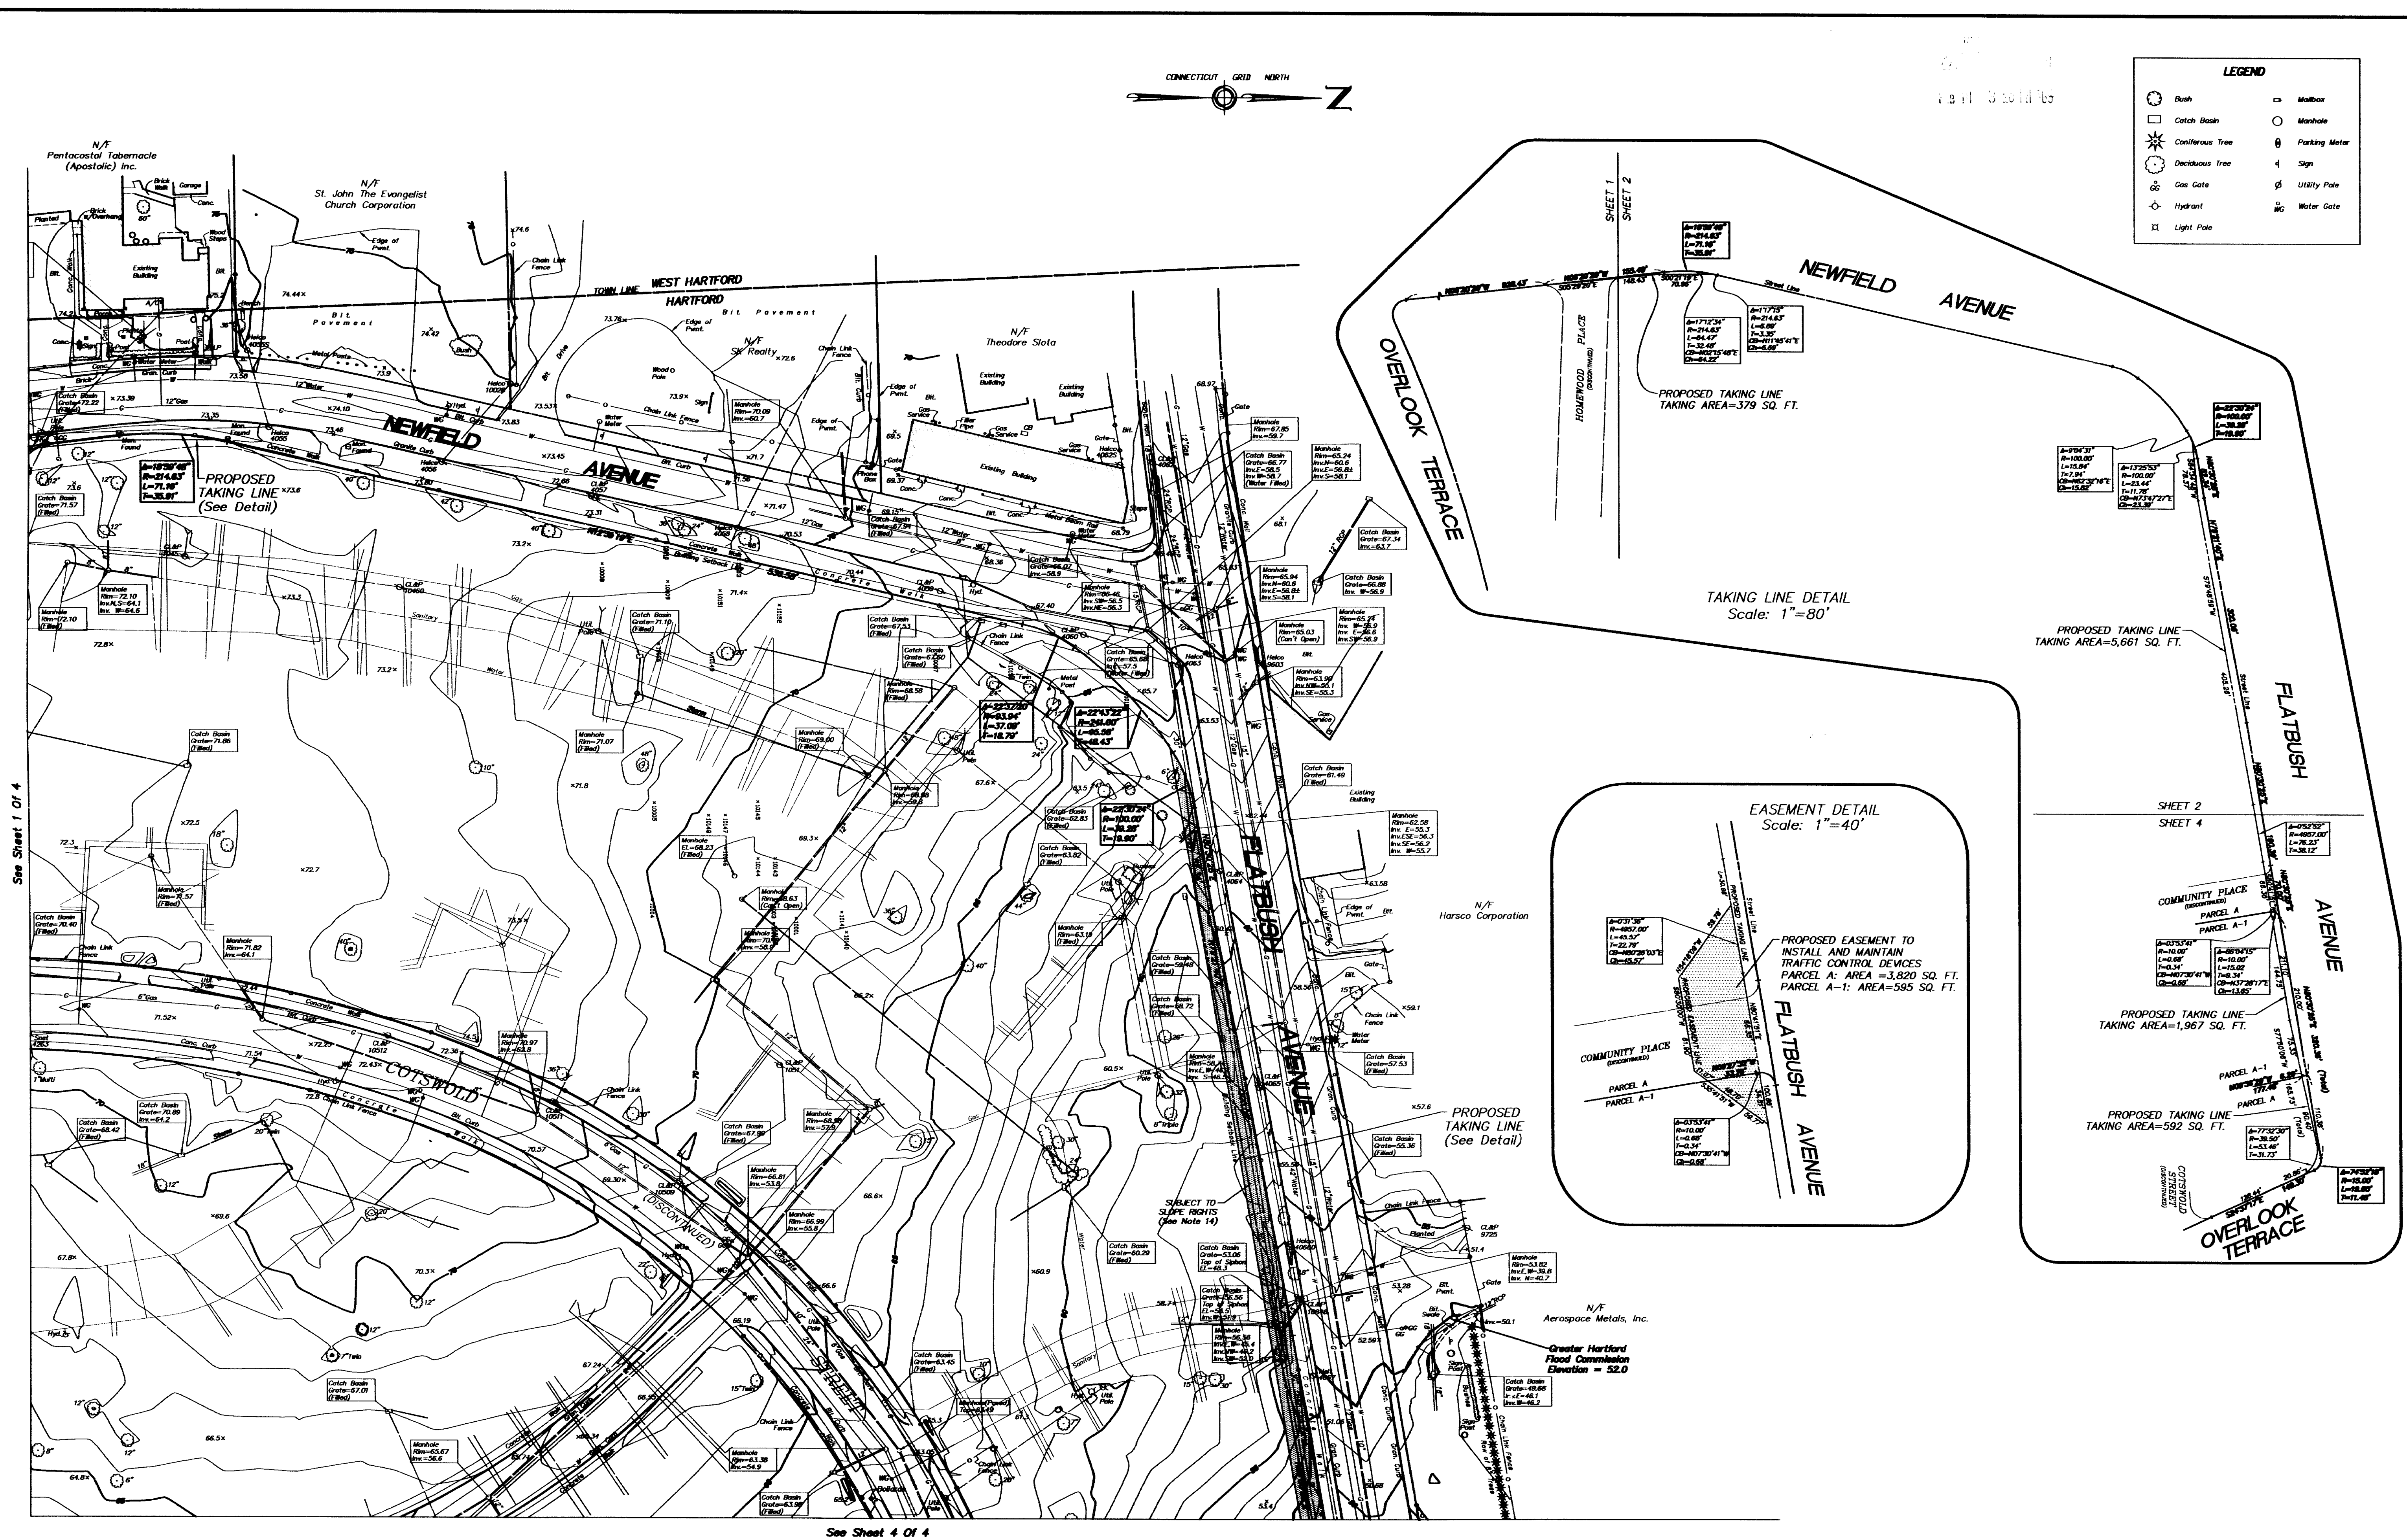

PROPERTY & TOPOGRAPHIC SURVEY
ALTA/ACSM LAND TITLE SURVEY
CHARTER OAK MARKETPLACE
FLATBUSH AVENUE, OVERLOOK TERRACE & NEWFIELD AVENUE
HARTFORD, CONNECTICUT

THIS DRAWING WAS REPRODUCED IN
ACCORDANCE WITH STATE FILING
REGULATIONS PROCESS USED
ORIGINAL INK ON MYLAR
URS CORPORATION AES



No.	Date	Revision description
1	1-22-04	Initial Survey
2	4-17-04	Proposed Taking Line & Easement Added
3	8-28-04	Final Survey Results Survey (080430)
4	7-26-05	Final Survey Results Survey (050715)
5	2-28-06	Correction Revised

TO MY KNOWLEDGE AND BELIEF THIS MAP IS
SUBSTANTIALLY CORRECT AS NOTED HEREON

MEYER & MEYER, L.L.C. LICENSE NO. 14006
TRUE AND VALID COPIES OF THIS MAP OR PLAN MUST BEAR THE ORIGINAL
SIGNATURE AND EMBOSSED SEAL OF THE ABOVE NAMED LAND SURVEYOR.
UNAUTHORIZED REPRODUCTION OR ALTERATION IS FORBIDDEN.

Embossed seal

URS

Scale: 1" = 40'
Date: MARCH 2002
Field book # 1540-1
Sheet # 3553
Crew Chief F.S. & F.R.
Surveyor SK, EL
Project # FT-00002210.00
Checked by
Rev. File # E3-20

SHEET 2 OF 4
SEE SHEET 4 FOR NOTES

Surveying and Mapping by
URS Corporation A-E-S
580 Enterprise Drive, Suite 30
Rocky Hill, Connecticut 06067-4002
Tel. (860) 529-0802

