
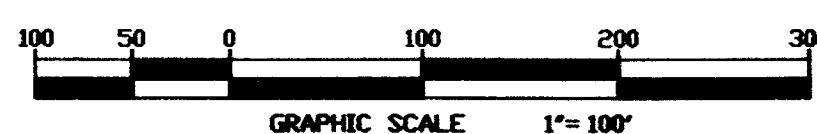


2752-2

#2752-2

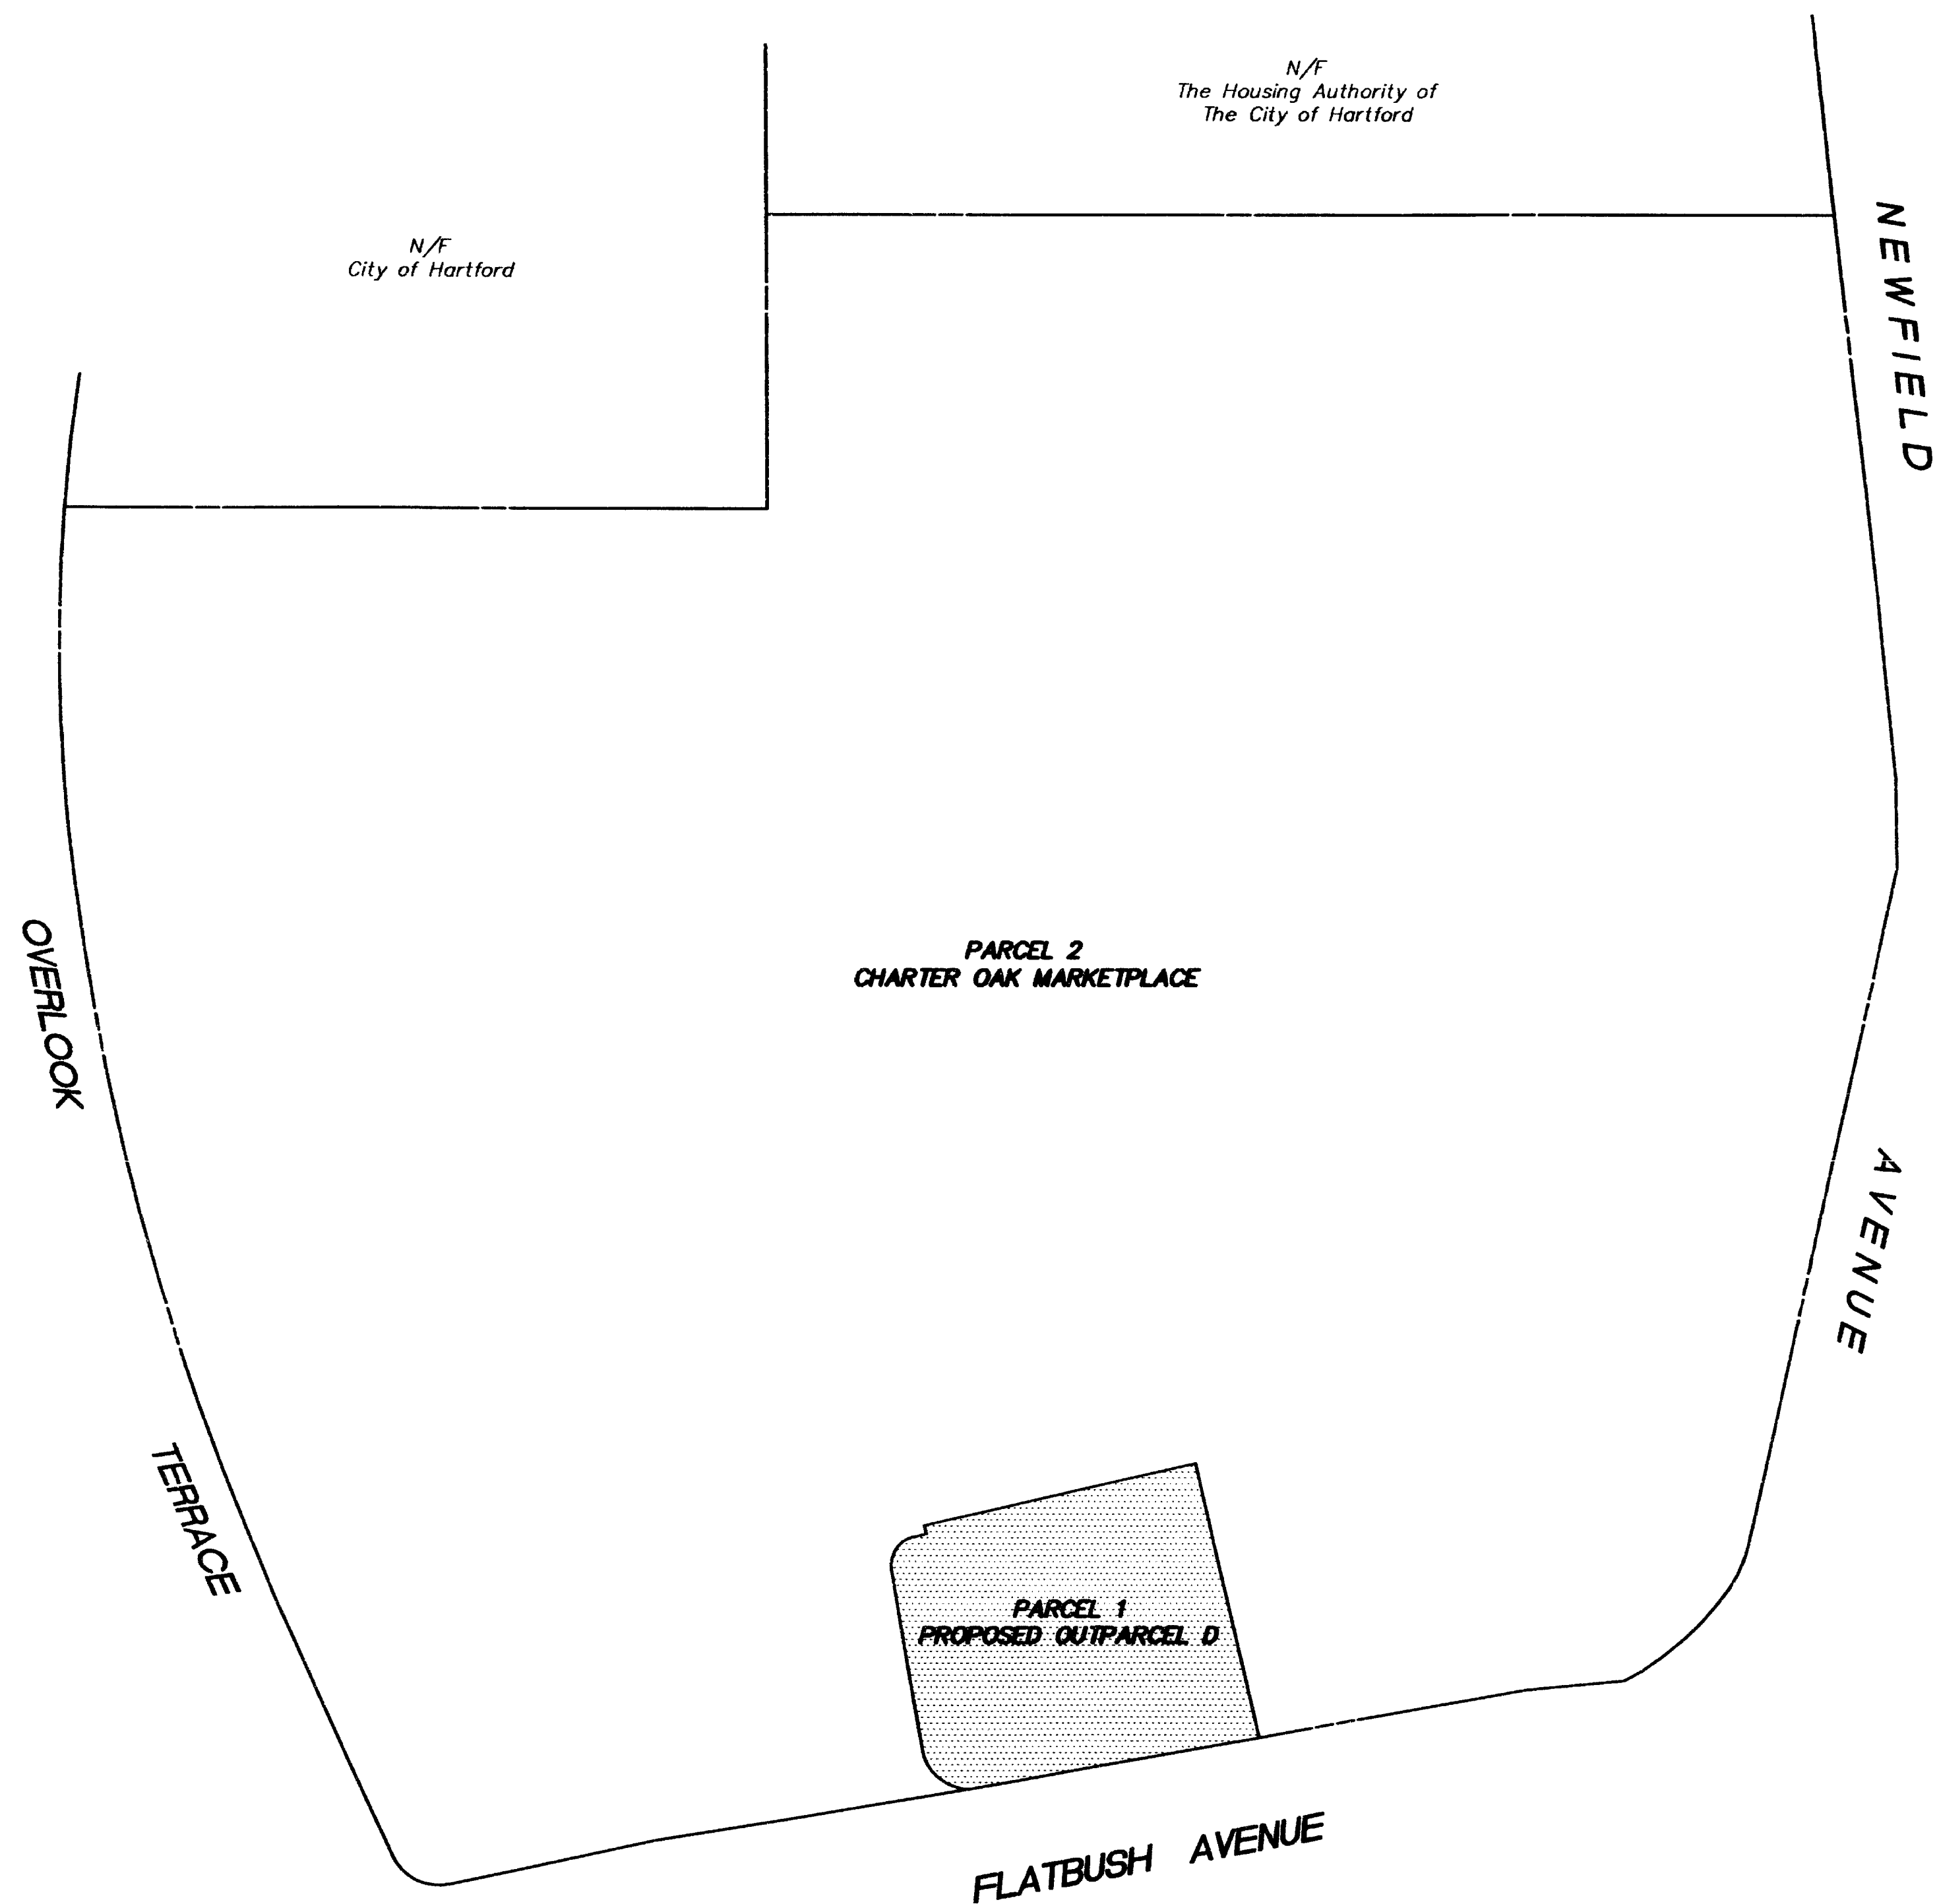

THIS DRAWING WAS REPRODUCED IN
ACCORDANCE WITH STATE FILING
REGULATIONS PROCESS USED
ORIGINAL INK ON MYLAR
URS CORPORATION AES

PROPERTY SURVEY
ALTA/ACSM LAND TITLE SURVEY
PROPOSED OUTPARCEL D
CHARTER OAK MARKETPLACE
FLATBUSH AVENUE
HARTFORD, CONNECTICUT
PREPARED FOR
MCDONALD'S CORPORATION

RECEIVED
10-21-04
10-21-04

TO MY KNOWLEDGE AND BELIEF THIS MAP IS
SUBSTANTIALLY CORRECT AS NOTED HEREON

Michael E. Wilson
MICHAEL E. WILSON, L.S.
TRUE AND VALID COPIES OF THIS MAP OR PLAN MUST BEAR THE ORIGINAL
SIGNATURE AND EMBOSSED SEAL OF THE ABOVE NAMED LAND SURVEYOR.
UNAUTHORIZED REPRODUCTION OR ALTERATION IS FORBIDDEN.

LICENSE NO. 14206

| | | | |
|------------------------|--|---|-------------------|
| Embossed seal | | Surveying and Mapping by: URS Scale: 1" = 100' Date: SEPTEMBER 2004 | |
| Field book # 1540-1 | | Crew Chief R.PACEWICZ | |
| Search # 3853 | | Project # 36935361.00000 | |
| | | Drawn by EL | Checked by JPL |
| | | Map file # T150-17A | |

SHEET 2 OF 2
SEE SHEET 1 FOR NOTES

#2752-2

