


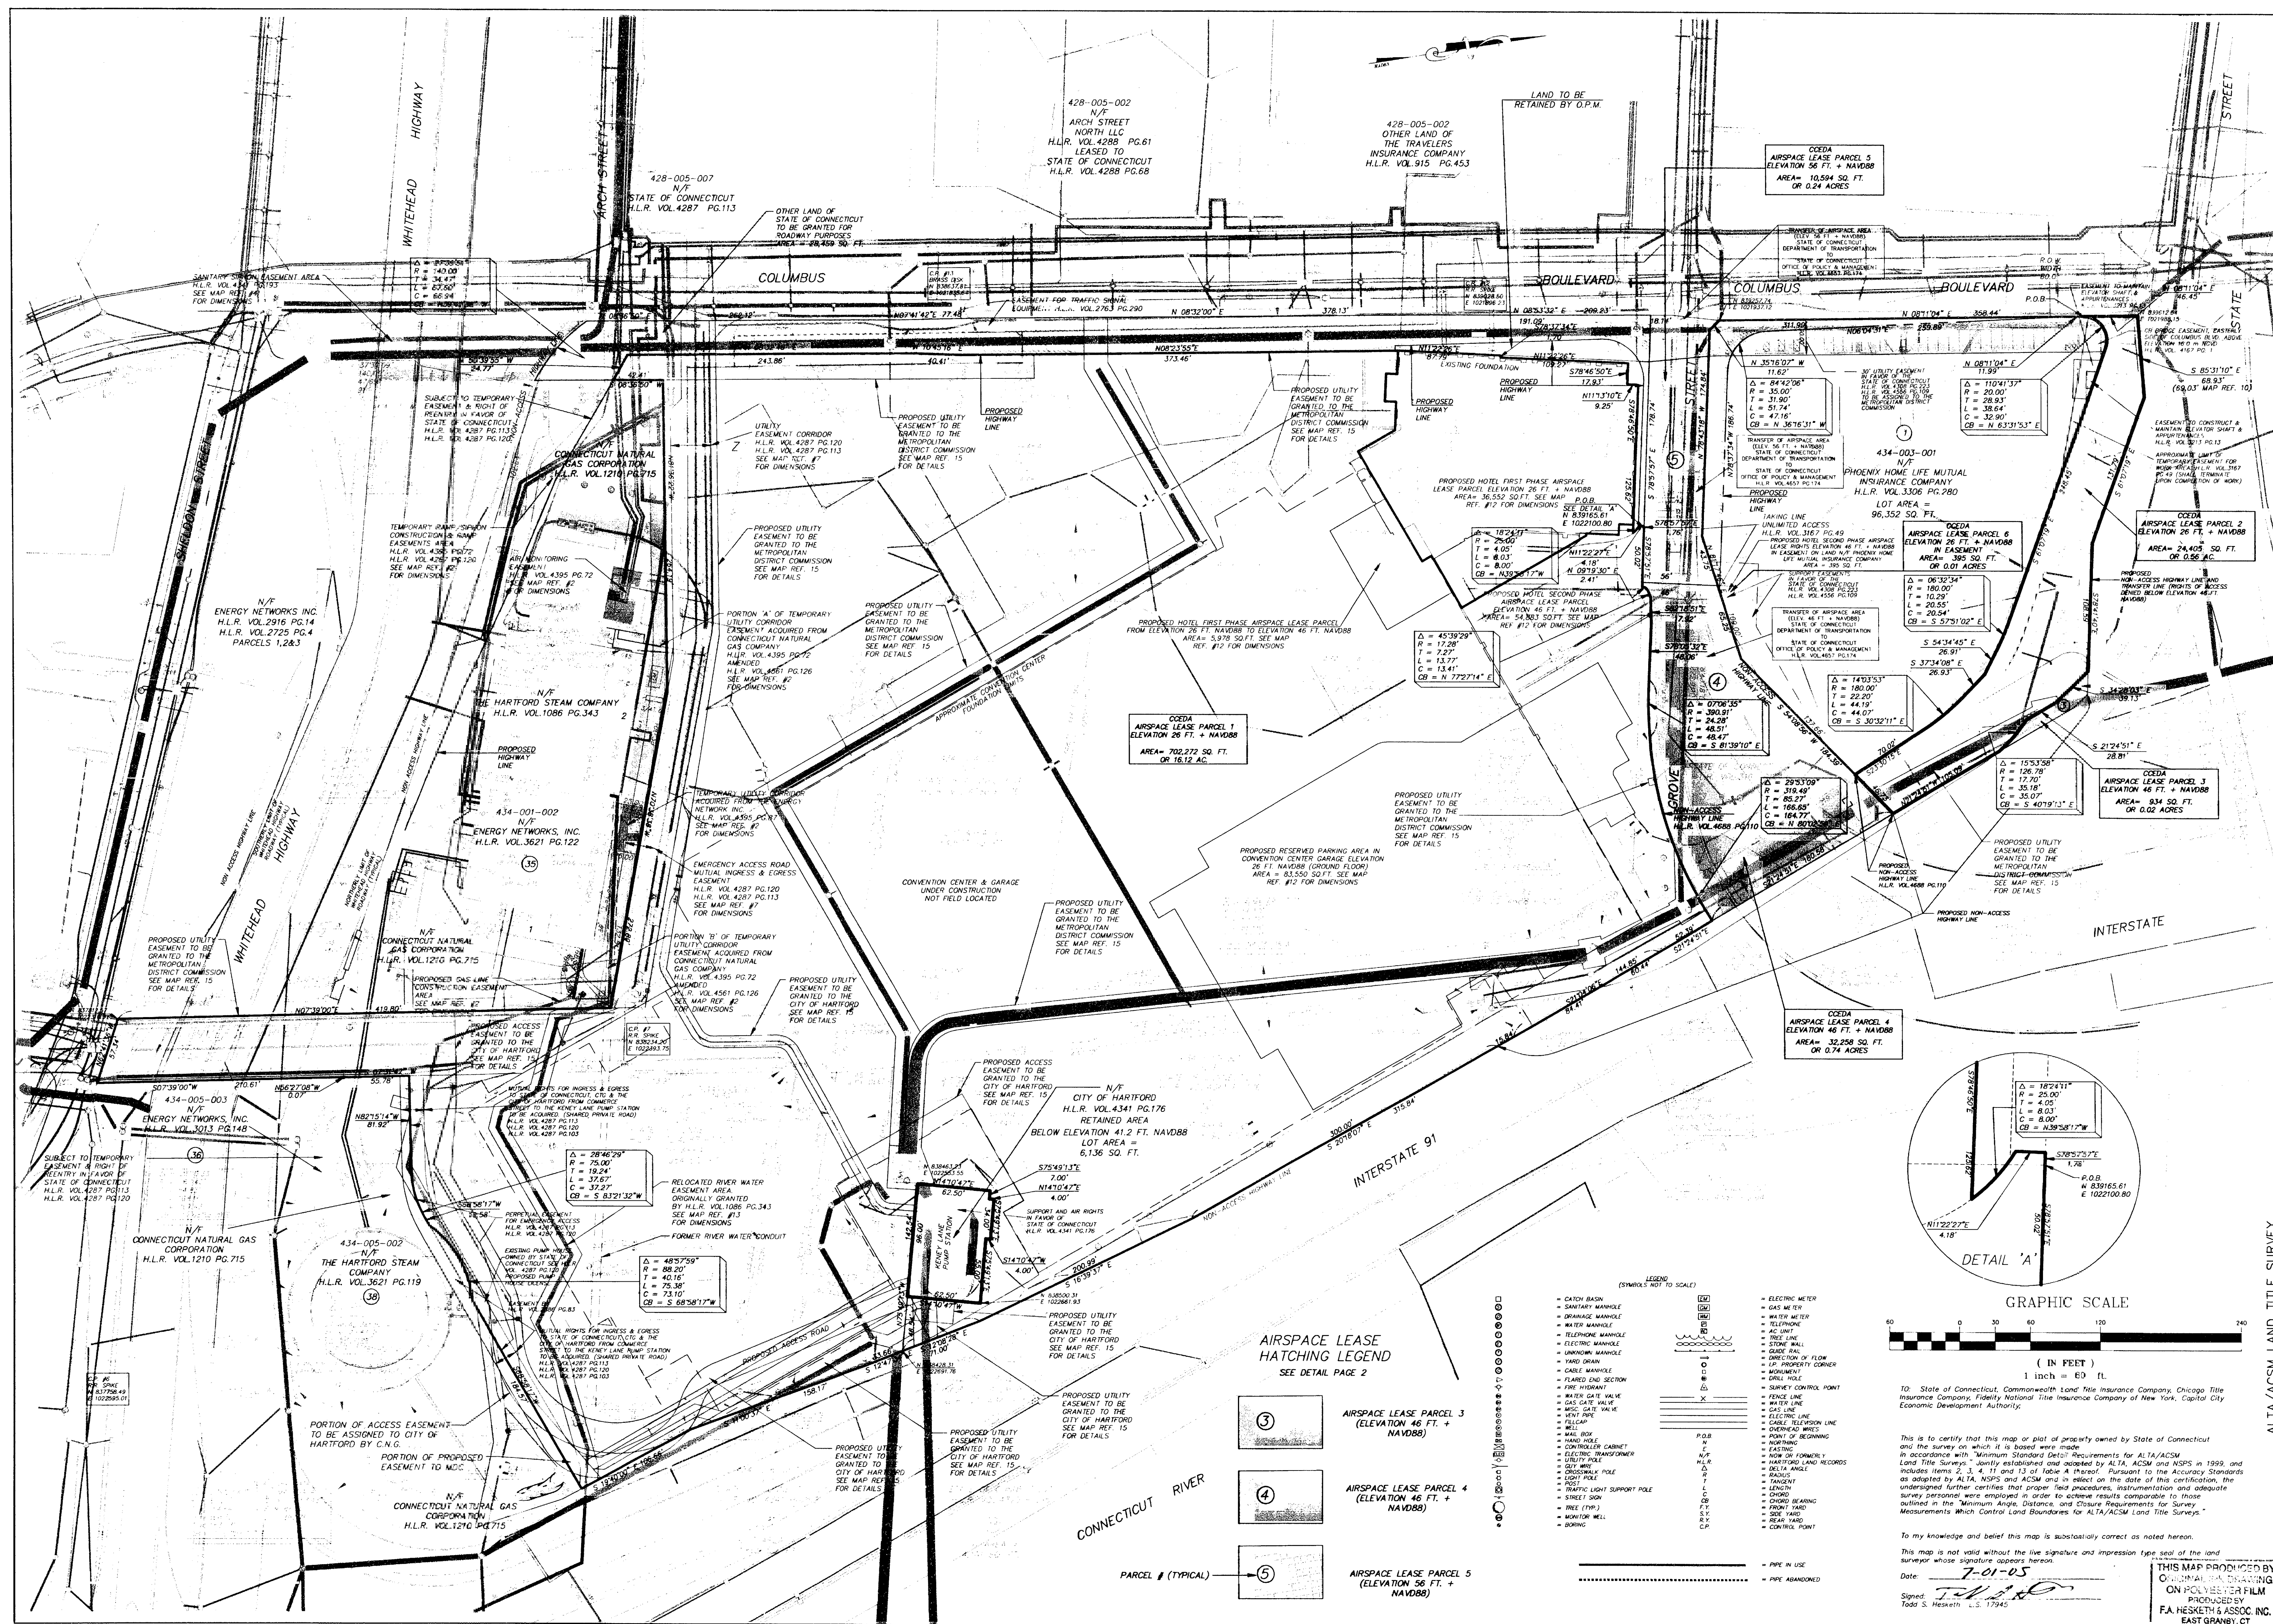

Phone (860) 653-8000
Fax (860) 644-8600
e-mail fah@fah.com

F.A. Hesketh & Associates, Inc.
6 Creamery Brook, East Granby, CT 06026
Civil & Traffic Engineers • Surveyors • Planners • Landscape Architects

No.	Date	Description
1	09-12-03	FINAL
2	05-25-05	REVISED TO C.C.E.D.A. LEASE

ALTA/ACSM LAND TITLE SURVEY
PERMETER SURVEY
STATE OF CONNECTICUT
O.P.M. TO C.C.E.D.A. LEASE AREA
PREPARED FOR
ADRIAN'S LANDING
DOWNTOWN
HARTFORD, CONNECTICUT

DATE: MAY 16, 2002
DRAWN BY: CAD
CHECKED BY: TSH
SHEET NO. 1 OF 2

ALTA
CCEDA