
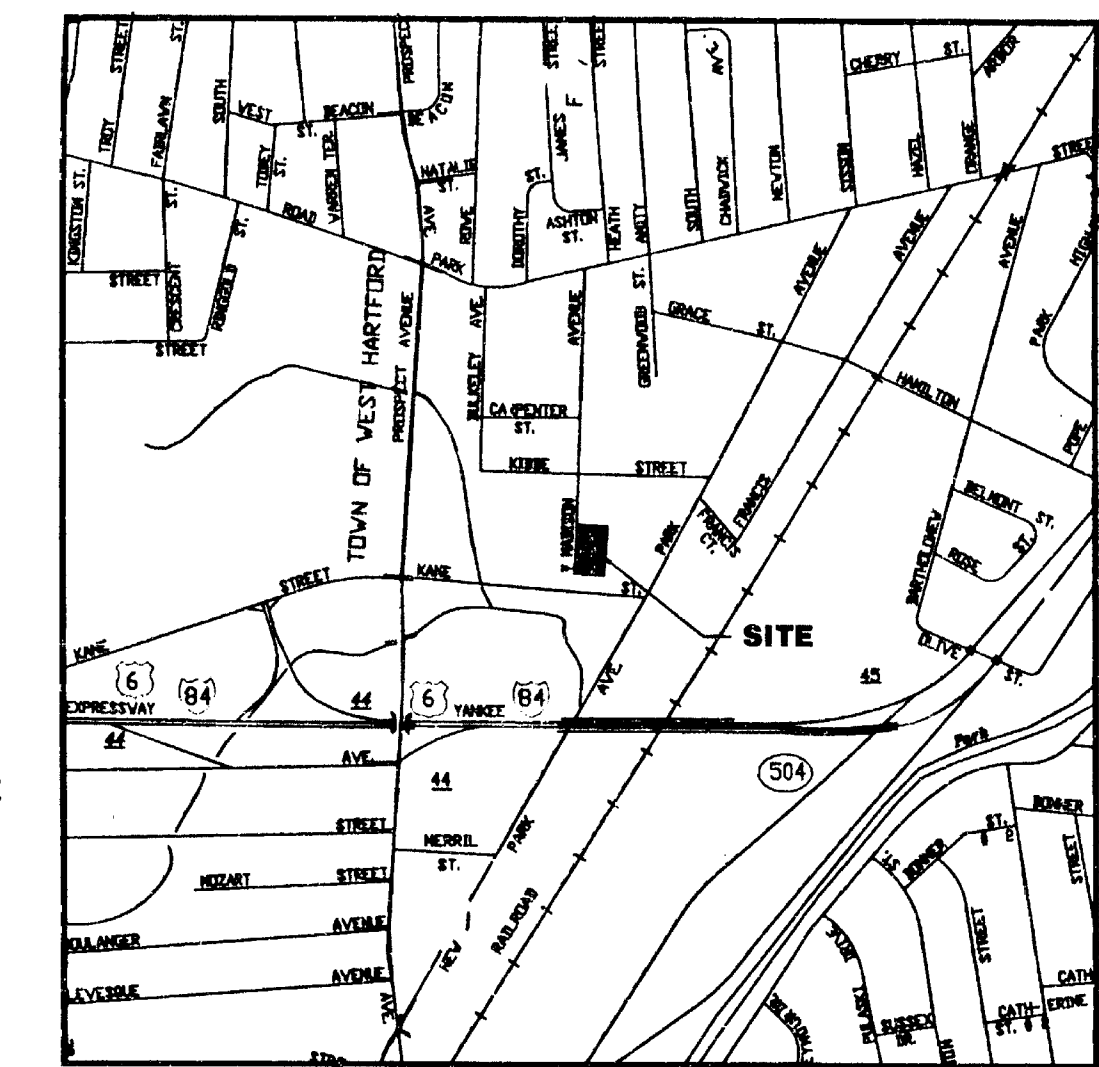


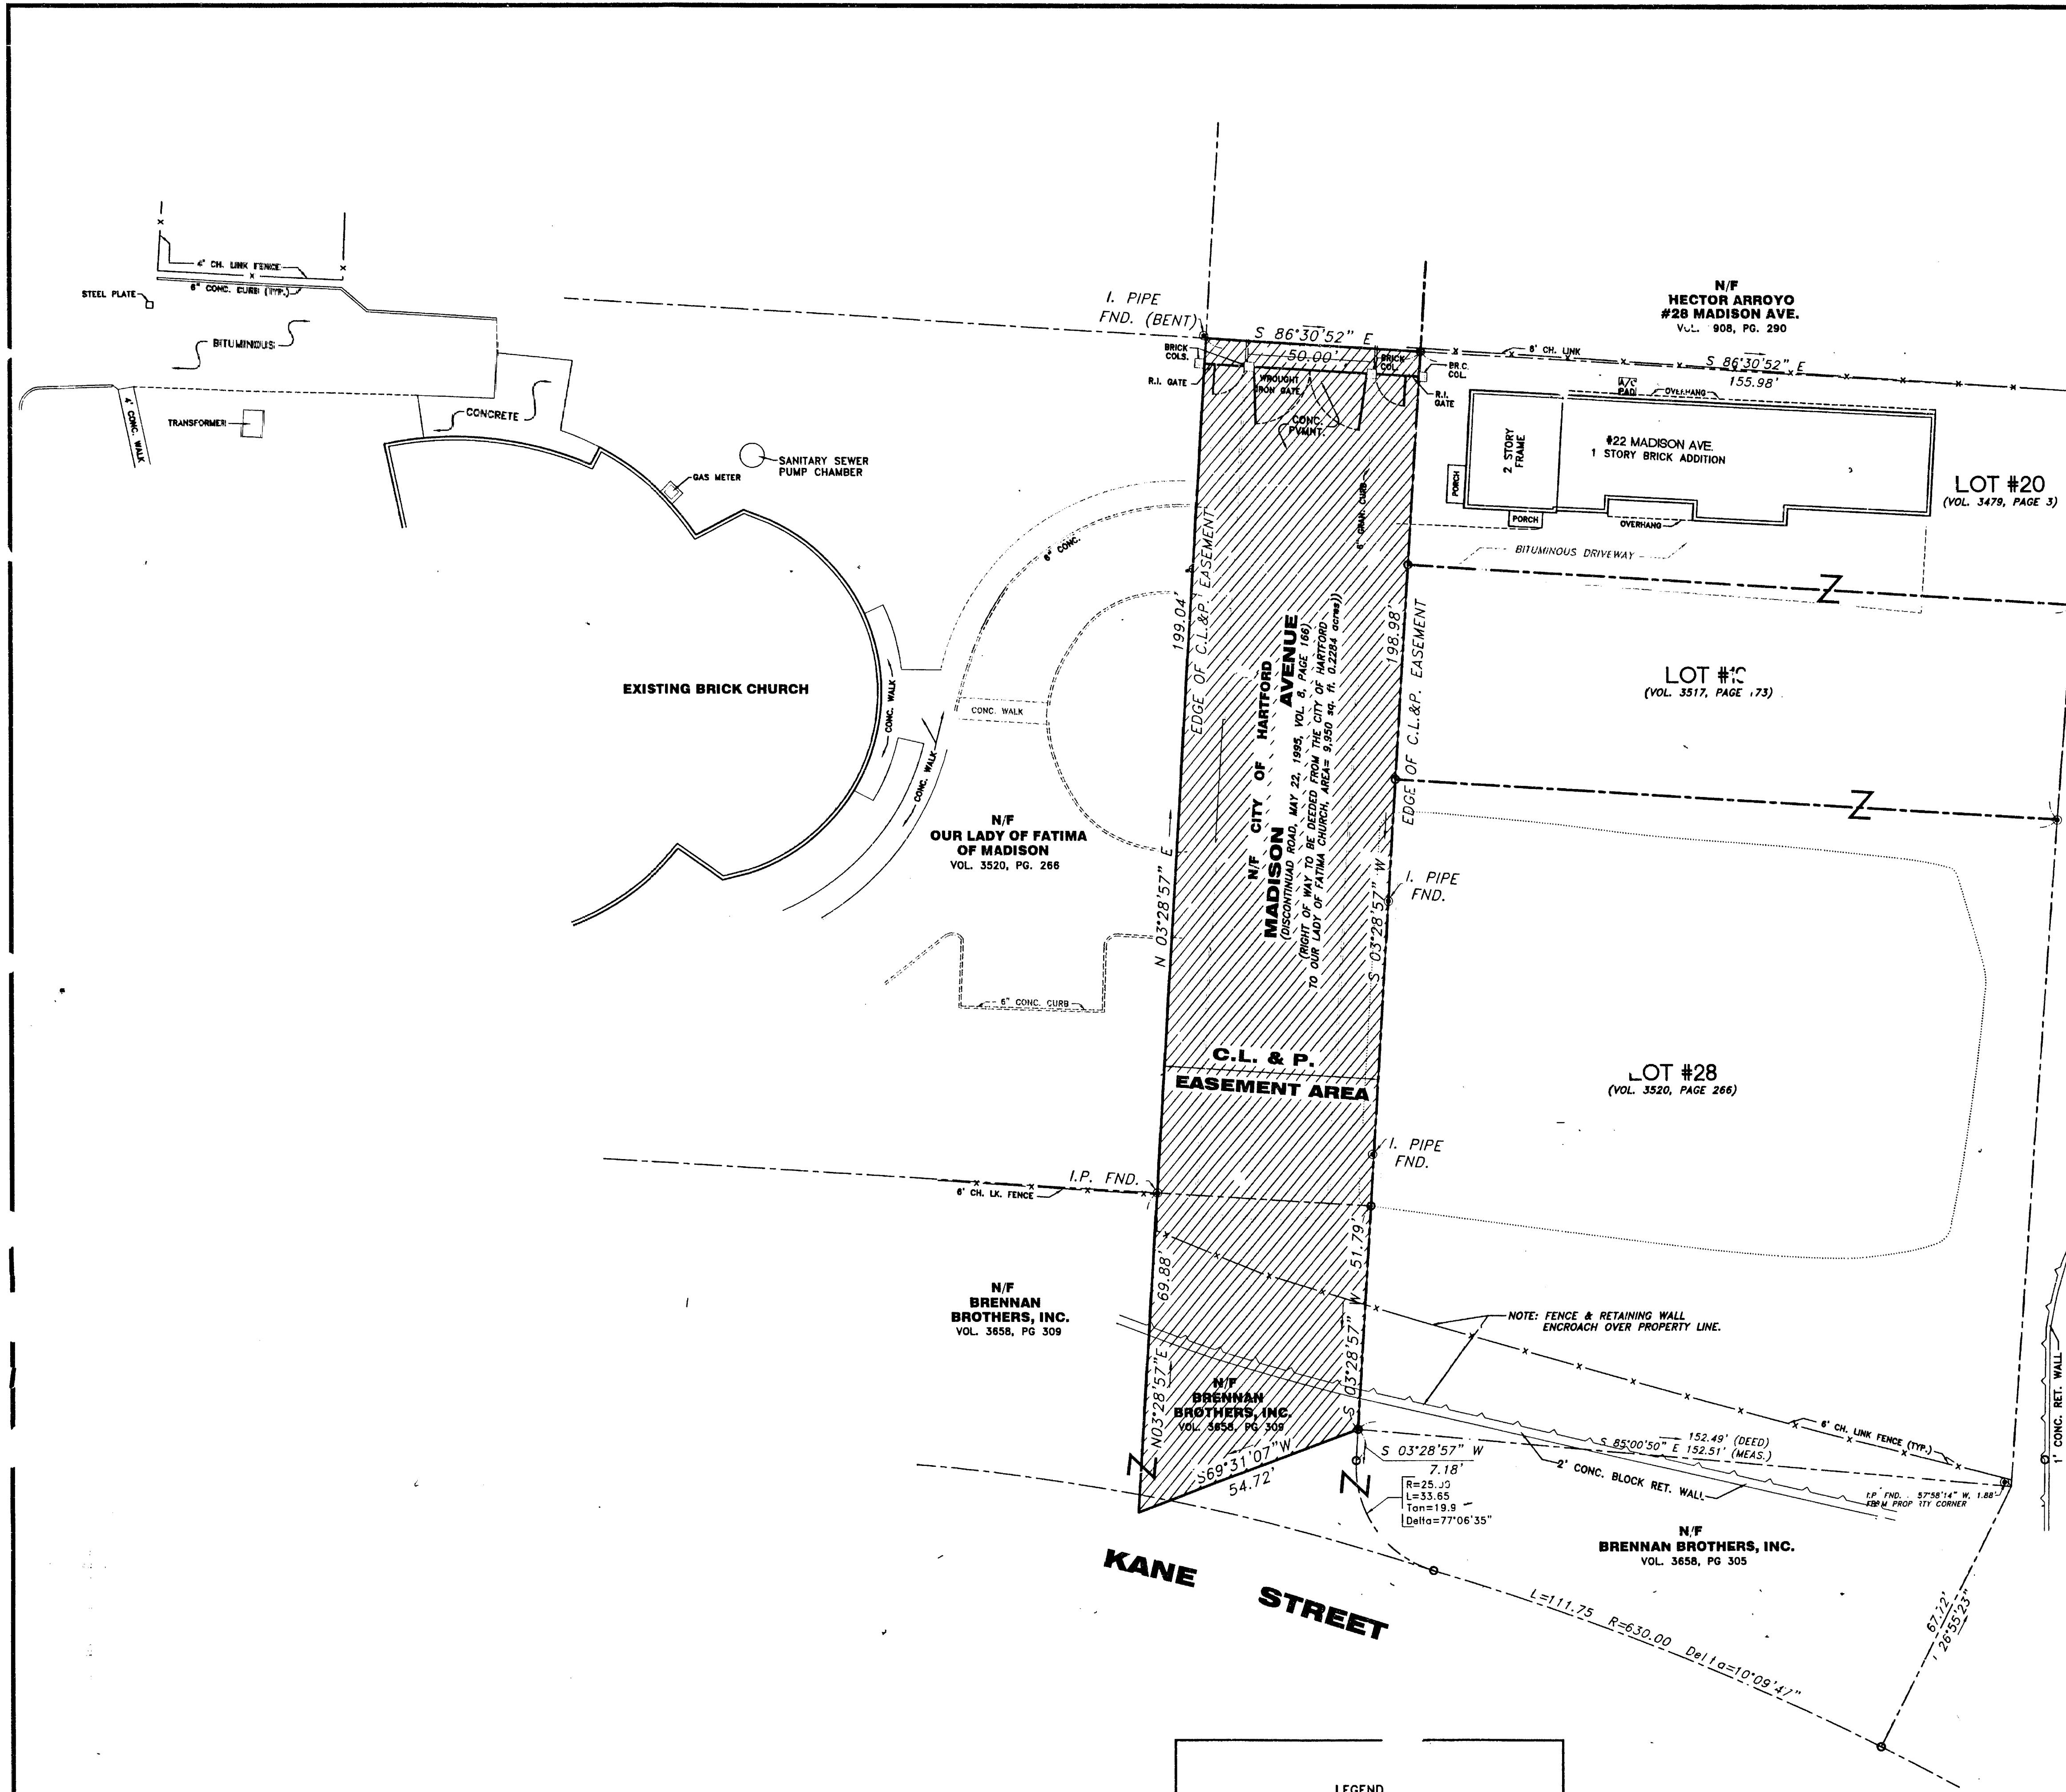


CHECKED BY: L.A.P.	DATE: OCT. 27, 2004	DRAWN BY: G.T.
DATE: OCT. 27, 2004	DATE: OCT. 27, 2004	DATE: OCT. 27, 2004
DATE: OCT. 27, 2004	DATE: OCT. 27, 2004	DATE: OCT. 27, 2004

HALLISEY, PEARSON & CASSIDY
CIVIL ENGINEERS & LAND SURVEYORS
SOUTH HWY 2 EXECUTIVE PARK, N.Y. #11
RECKY, ILL. CONNECTICUT

COMPILED FROM
MAP SHOWING EASEMENT AREA TO E. GRANTED TO
THE CONNECTICUT POWER COMPANY
ACROSS THE PROPERTY OF
OUR LADY OF FATIMA
AND OTHERS
HARTFORD, CONNECTICUT
C.L. & P. FILE NO. NC-14213

C.L. & P. FILE NO.
E426C

- NOTES:
1. SURVEY NOTES:
 - This survey has been prepared pursuant to the Regulation of Connecticut State Agencies Section 20-300b-1 through 20-300b-10 and the "Standards for Surveys and Maps in the State of Connecticut" as adopted by the Connecticut Association of Land Surveyors, Inc. on September 26, 1996.
 - Type Of Survey is COMPILATION PLAN
 - Boundary Determination Category is EASEMENT LINES-ORIGINAL
 - Class of Accuracy is 'D'
 2. LOT ZONE: C-1
 3. PROPERTY DOES NOT LIE IN DESIGNATED FLOOD PLAIN
 4. MAP REFERENCES:
 - a) "PLAN SHOWING LAND TO BE ACQUIRED BY THE OUR LADY OF FATIMA CHURCH, MADISON AVENUE, HARTFORD, CONNECTICUT," SCALE: 1" = 40', DATED: 6/25/94, PREPARED BY: JOHN J. LAWRENCE ASSOC.
 - b) "PROPERTY SURVEYED FOR ROBERT G. PANNAZZO, 30 KANE STREET, HARTFORD, CONNECTICUT," SCALE: 1" = 20', DATED: 10 SEPTEMBER 1986, PREPARED BY: HALLISEY & HERBERT.
 - c) "CITY OF HARTFORD, MAP SHOWING LAND TO BE RELEASED TO AARON C. HIZZY, BY THE STATE OF CONNECTICUT, INTEREST, E. ROUTE 84 (LIMITED ACCESS HIGHWAY)," SCALE: 1" = 40', DATED: JAN. 1987, PREPARED BY: THE CITY OF HARTFORD.
 - d) "KANE STREET STREET & CURB LINE E.L.," SCALE: 1" = 40', DATED: MARCH 1986, PREPARED BY: THE CITY OF HARTFORD.
 5. PROPERTY MAY BE BURDENED OR BENEFITED BY RECORD OR UNRECORDED EASEMENT
 6. "THIS PLAN WAS COMPILED FROM OTHER MAPS, RECORD RESEARCH OR OTHER SOURCES OF INFORMATION. IT IS NOT TO BE CONSTRUED AS HAVING BEEN OBTAINED AS THE RESULT OF FIELD SURVEY, AND IS SUBJECT TO SUCH CHANGE AS AN ACCURATE SURVEY MAY DISCLOSE."

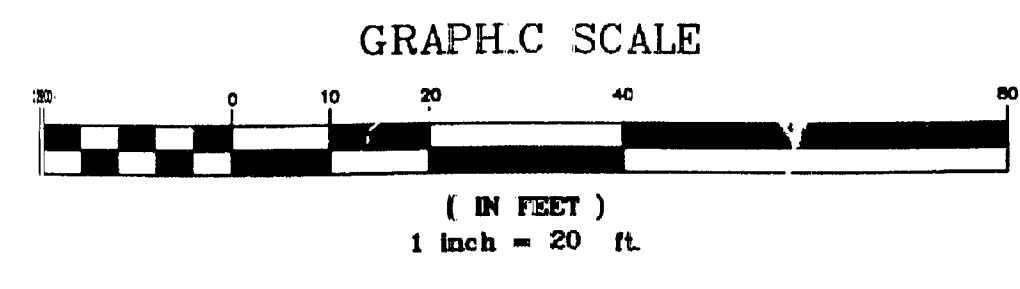

LEGEND	
	EXISTING PROPERTY LINE
	EXISTING BIT. CURB
	C.L. & P. EASEMENT AREA

THIS MAP WAS PREPARED BY
ORIGINAL SURVEYOR OR
POLY FILM OR LITHO
HALLISEY, PEARSON & CASSIDY
600 Gales Road, New Britain, CT 06053

TO MY KNOWLEDGE AND BELIEF, THIS MAP IS SUBSTANTIALLY CORRECT AS NOTED HEREON.

Lloyd A. Pearson
LOYD A. PEARSON, J.S.
OCTOBER 11, 2004
DATE

THIS DOCUMENT AND COPIES THEREOF ARE VALID ONLY IF THEY BEAR THE SIGNATURE AND EMBOSSED SEAL OF THE DESIGNATED PROFESSIONAL SURVEYOR. UNAUTHORIZED ALTERATIONS TO THIS PLAN REPEAL THE DECLARATION HEREON NULL AND VOID. VALID ONLY ON MAPS BEARING EMBOSSED SURVEYOR'S SEAL.