

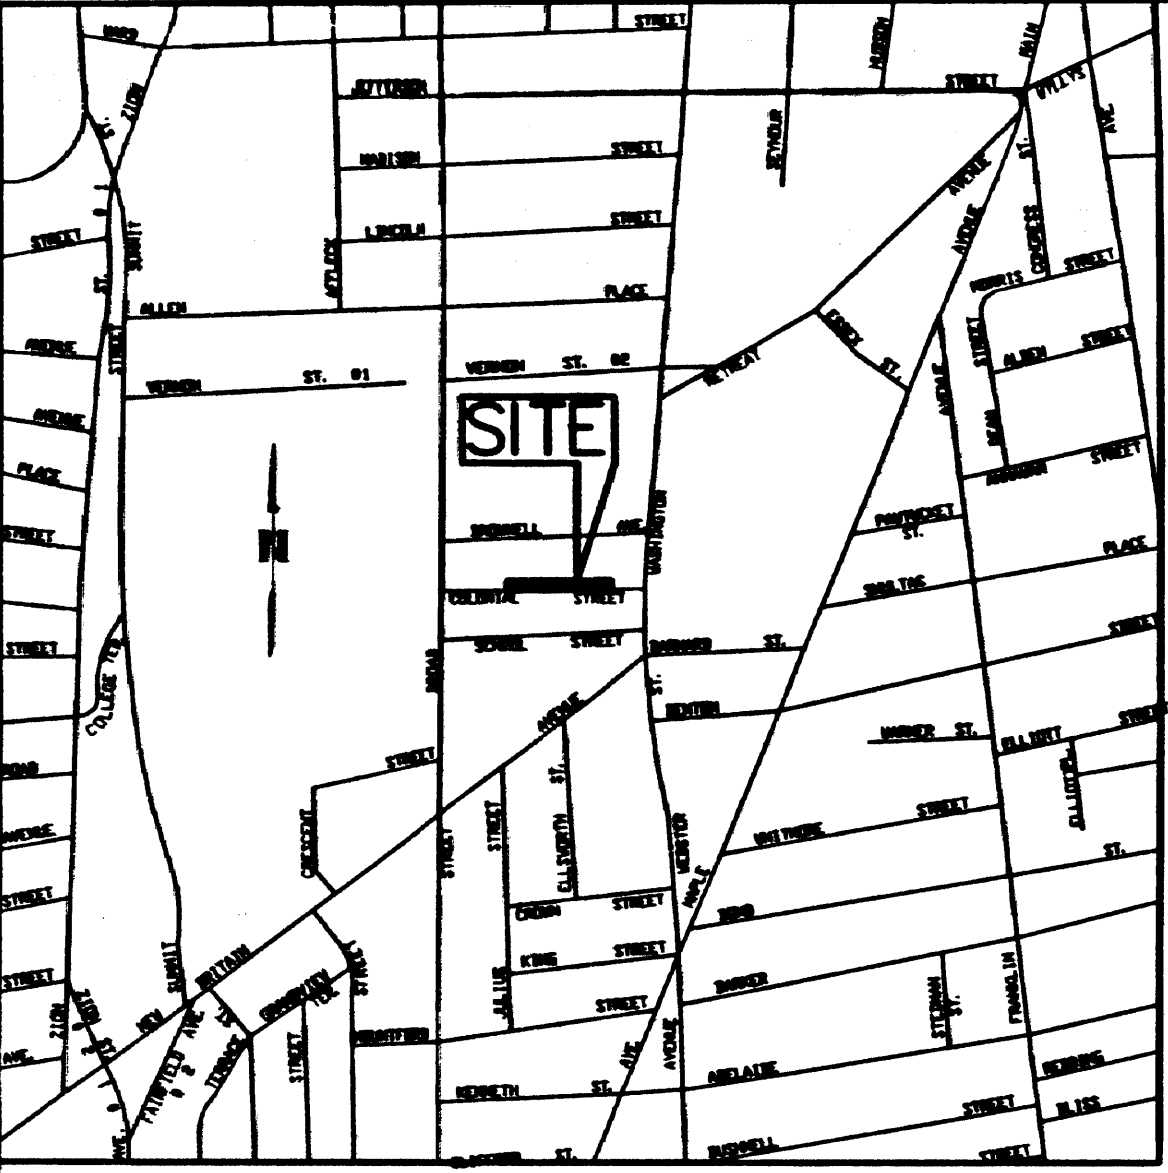


RECEIVED BY
MAY 15 10 53 AM '06
TOWN OF HARTFORD
PLANNING DIVISION

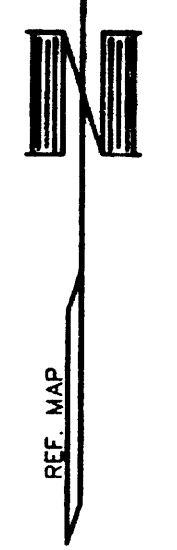

LOCATION MAP
SCALE: 1"=1000'

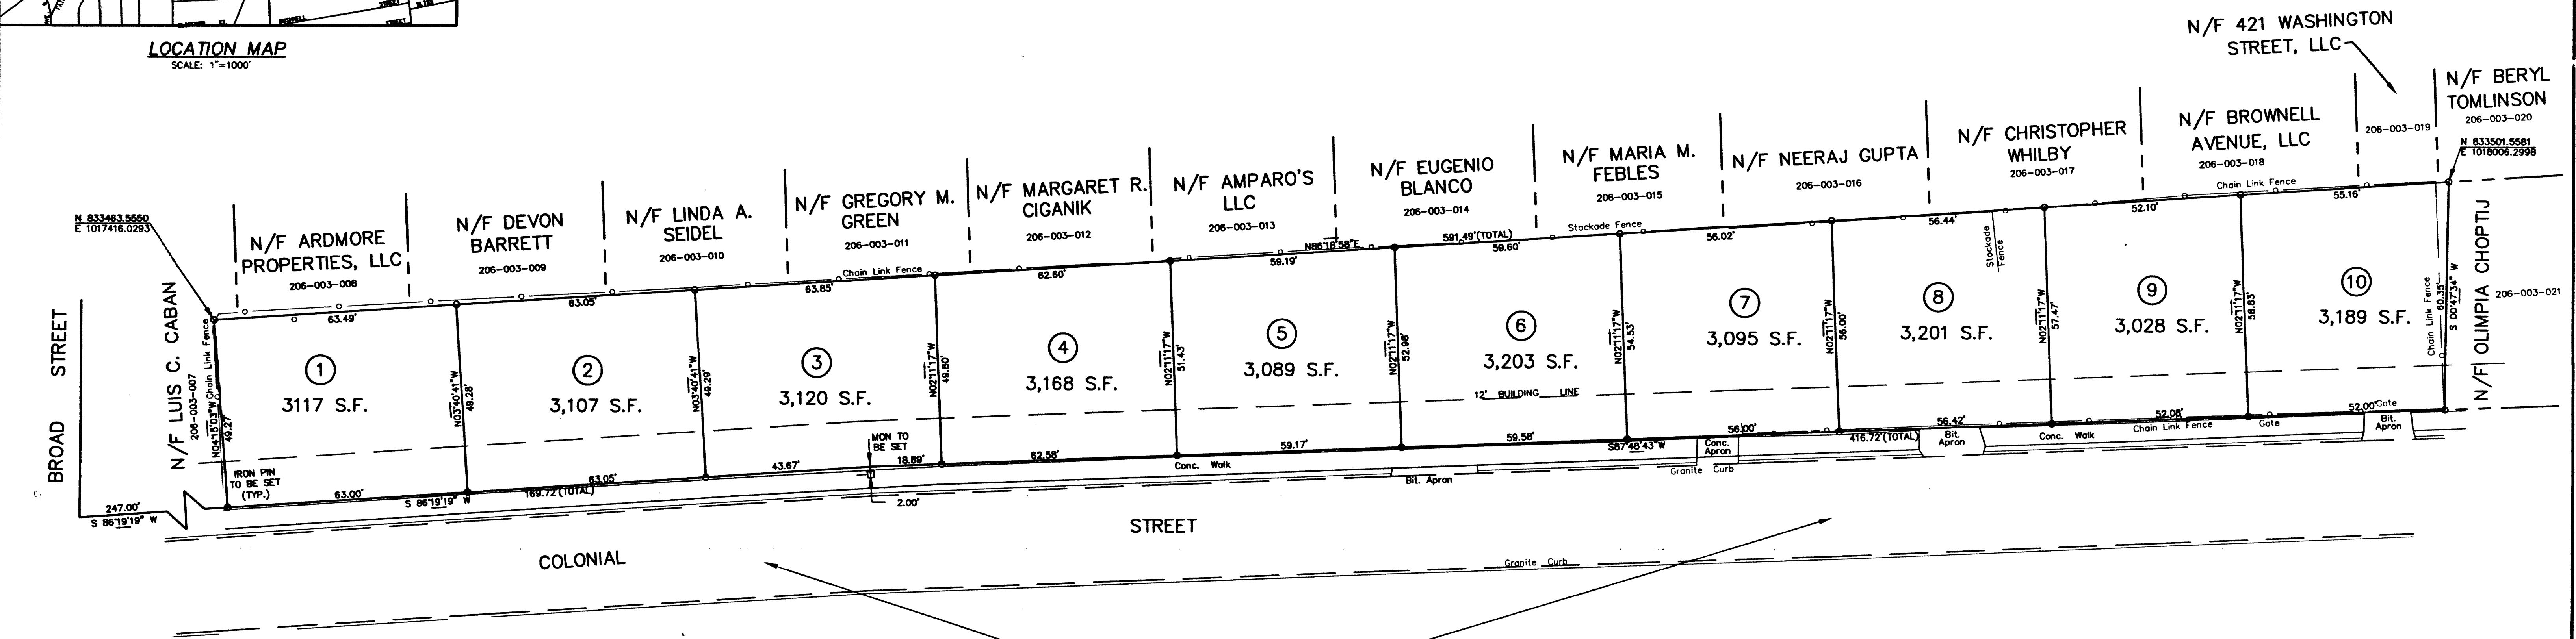

CERTIFIED TO:

THE STATE OF CONNECTICUT DEPARTMENT OF ECONOMIC
& COMMUNITY DEVELOPMENT
AND
POPE PARK ZION, LLC

NOTE: HORIZONTAL DATUM IS CONNECTICUT GRID SYSTEM NAD 83

REFERENCE MADE TO MAP TITLED:

"BOUNDARY & TOPOGRAPHIC MAP 18-58 COLONIAL STREET
PREPARED FOR CAPITAL DEVELOPMENT GROUP HARTFORD, CONN."
DATE: 12-10-04, REV. 1-13-05, SCALE: 1"=20' BY AESCHLIMAN
LAND SURVEYING, PC EAST HARTFORD, CONN.

TYPE OF SURVEY: RESUBDIVISION
BOUNDARY DETERMINATION CATEGORY: DEPENDENT RESURVEY
CLASS OF ACCURACY: A-2

TO MY KNOWLEDGE AND BELIEF, THIS MAP IS SUBSTANTIALLY CORRECT AS NOTED HEREON. THIS SURVEY WAS
PREPARED PURSUANT TO THE REGULATIONS OF CONNECTICUT STATE AGENCIES SECTION 20-300b-1 THROUGH
20-300b-20 AND THE "STANDARDS FOR SURVEYS AND MAPS IN THE STATE OF CONNECTICUT" AS ADOPTED BY THE
CONNECTICUT ASSOCIATION OF LAND SURVEYORS, INC., ON SEPTEMBER 26, 1996.

James E. Aeschliman
JAMES E. AESCHLIMAN L.S. # 14201

STREET MILLING AND RESTORATION PLAN FOR
COLONIAL STREET TO BE APPROVED BY THE CITY
OF HARTFORD DEPARTMENT OF PUBLIC WORKS

NOTE
LOTS 1-10 ARE OWNED BY POPE PARK ZION, LLC
& GHRMC I, LLC


PARCELS ZONED- R-2

CITY OF HARTFORD
PLANNING DIVISION
OFFICIAL APPROVED PLANS

ADOPTED BY: *PtZ*
DATE: 4-19-05
SIGNATURE: *[Signature]*

[Signature]
DIRECTOR OF PLANNING DATE

RESUBDIVISION PLAN
18-58 COLONIAL STREET
PREPARED FOR
CITY OF HARTFORD
PLANNING AND ZONING
COMMISSION
HARTFORD, CONN.

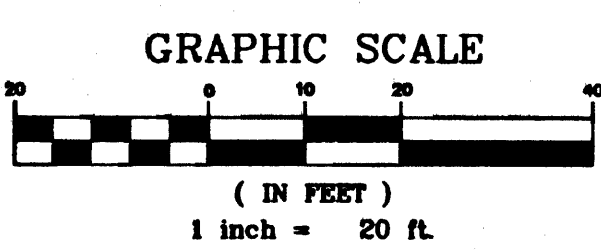

REV. 11-30-05
REV. 6-22-05 APPROVAL COMMENTS
REV. 2-21-05
AESCHLIMAN LAND SURVEYING, PC
1379 MAIN STREET
EAST HARTFORD, CONN. 06108
(860)-528-4881
DATE: 2-2-05 SCALE: 1" = 20' MAP NO. 204107-IRS

