


RECEIVED BY
D. J. Casey
JAN 24 4 25 PM '06
TOWN CLERK

Blue Moon Design
Architectural Design

1217 Queen Street
Hartford, CT 06189
Tel: (860) 747-4422
info@bluemoondesign.biz
chris@bluemoondesign.biz

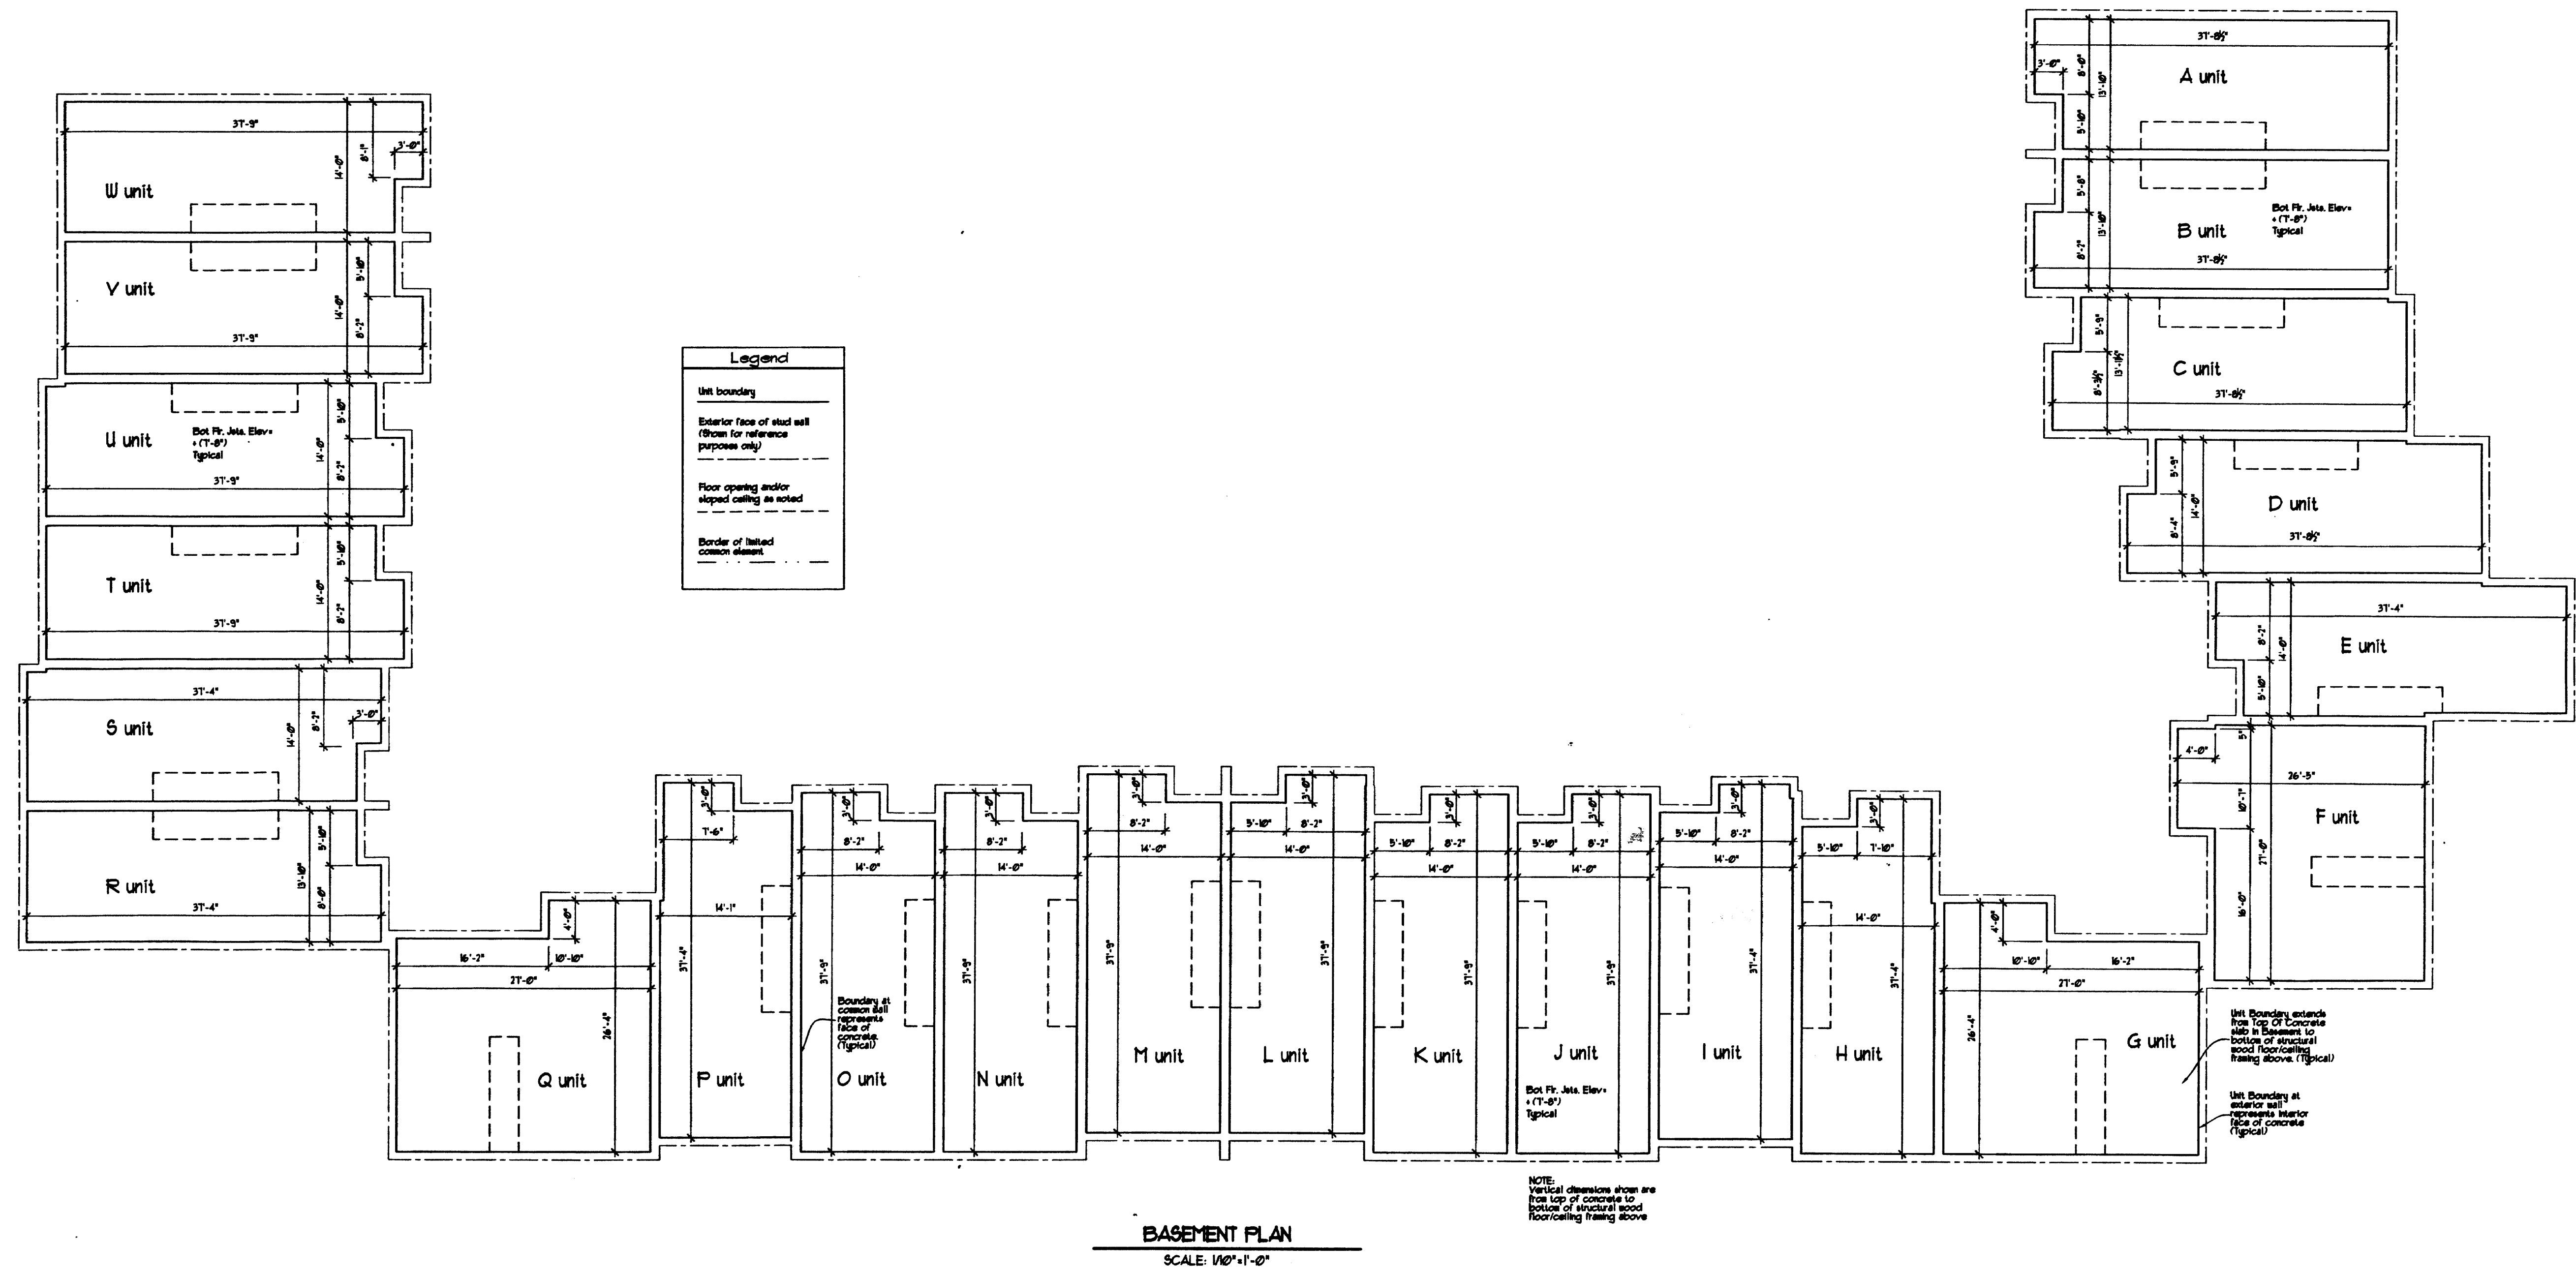

Project
Alden Estates, A Condominium
Hartford, CT

Sheet Description
Schedule A-4:
Declared Units,
A-W

Date: 5-30-06
Revisions:

Drawn By: TC,CH

FIXED LINE MYLAR
CONNECTICUT PRINT SERVICE
CHESHIRE, CT

CERTIFICATION:
This is to certify that this plan together with other information contained within the declaration contains all of the information required of plans under Section 47-228, as amended, of the Connecticut General Statutes.
Registered Architect

1

